
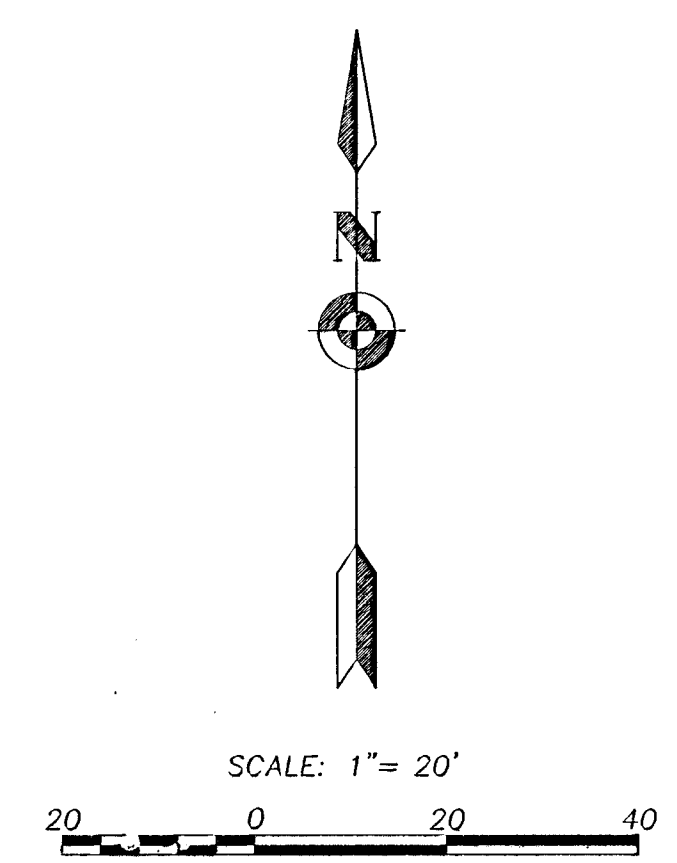


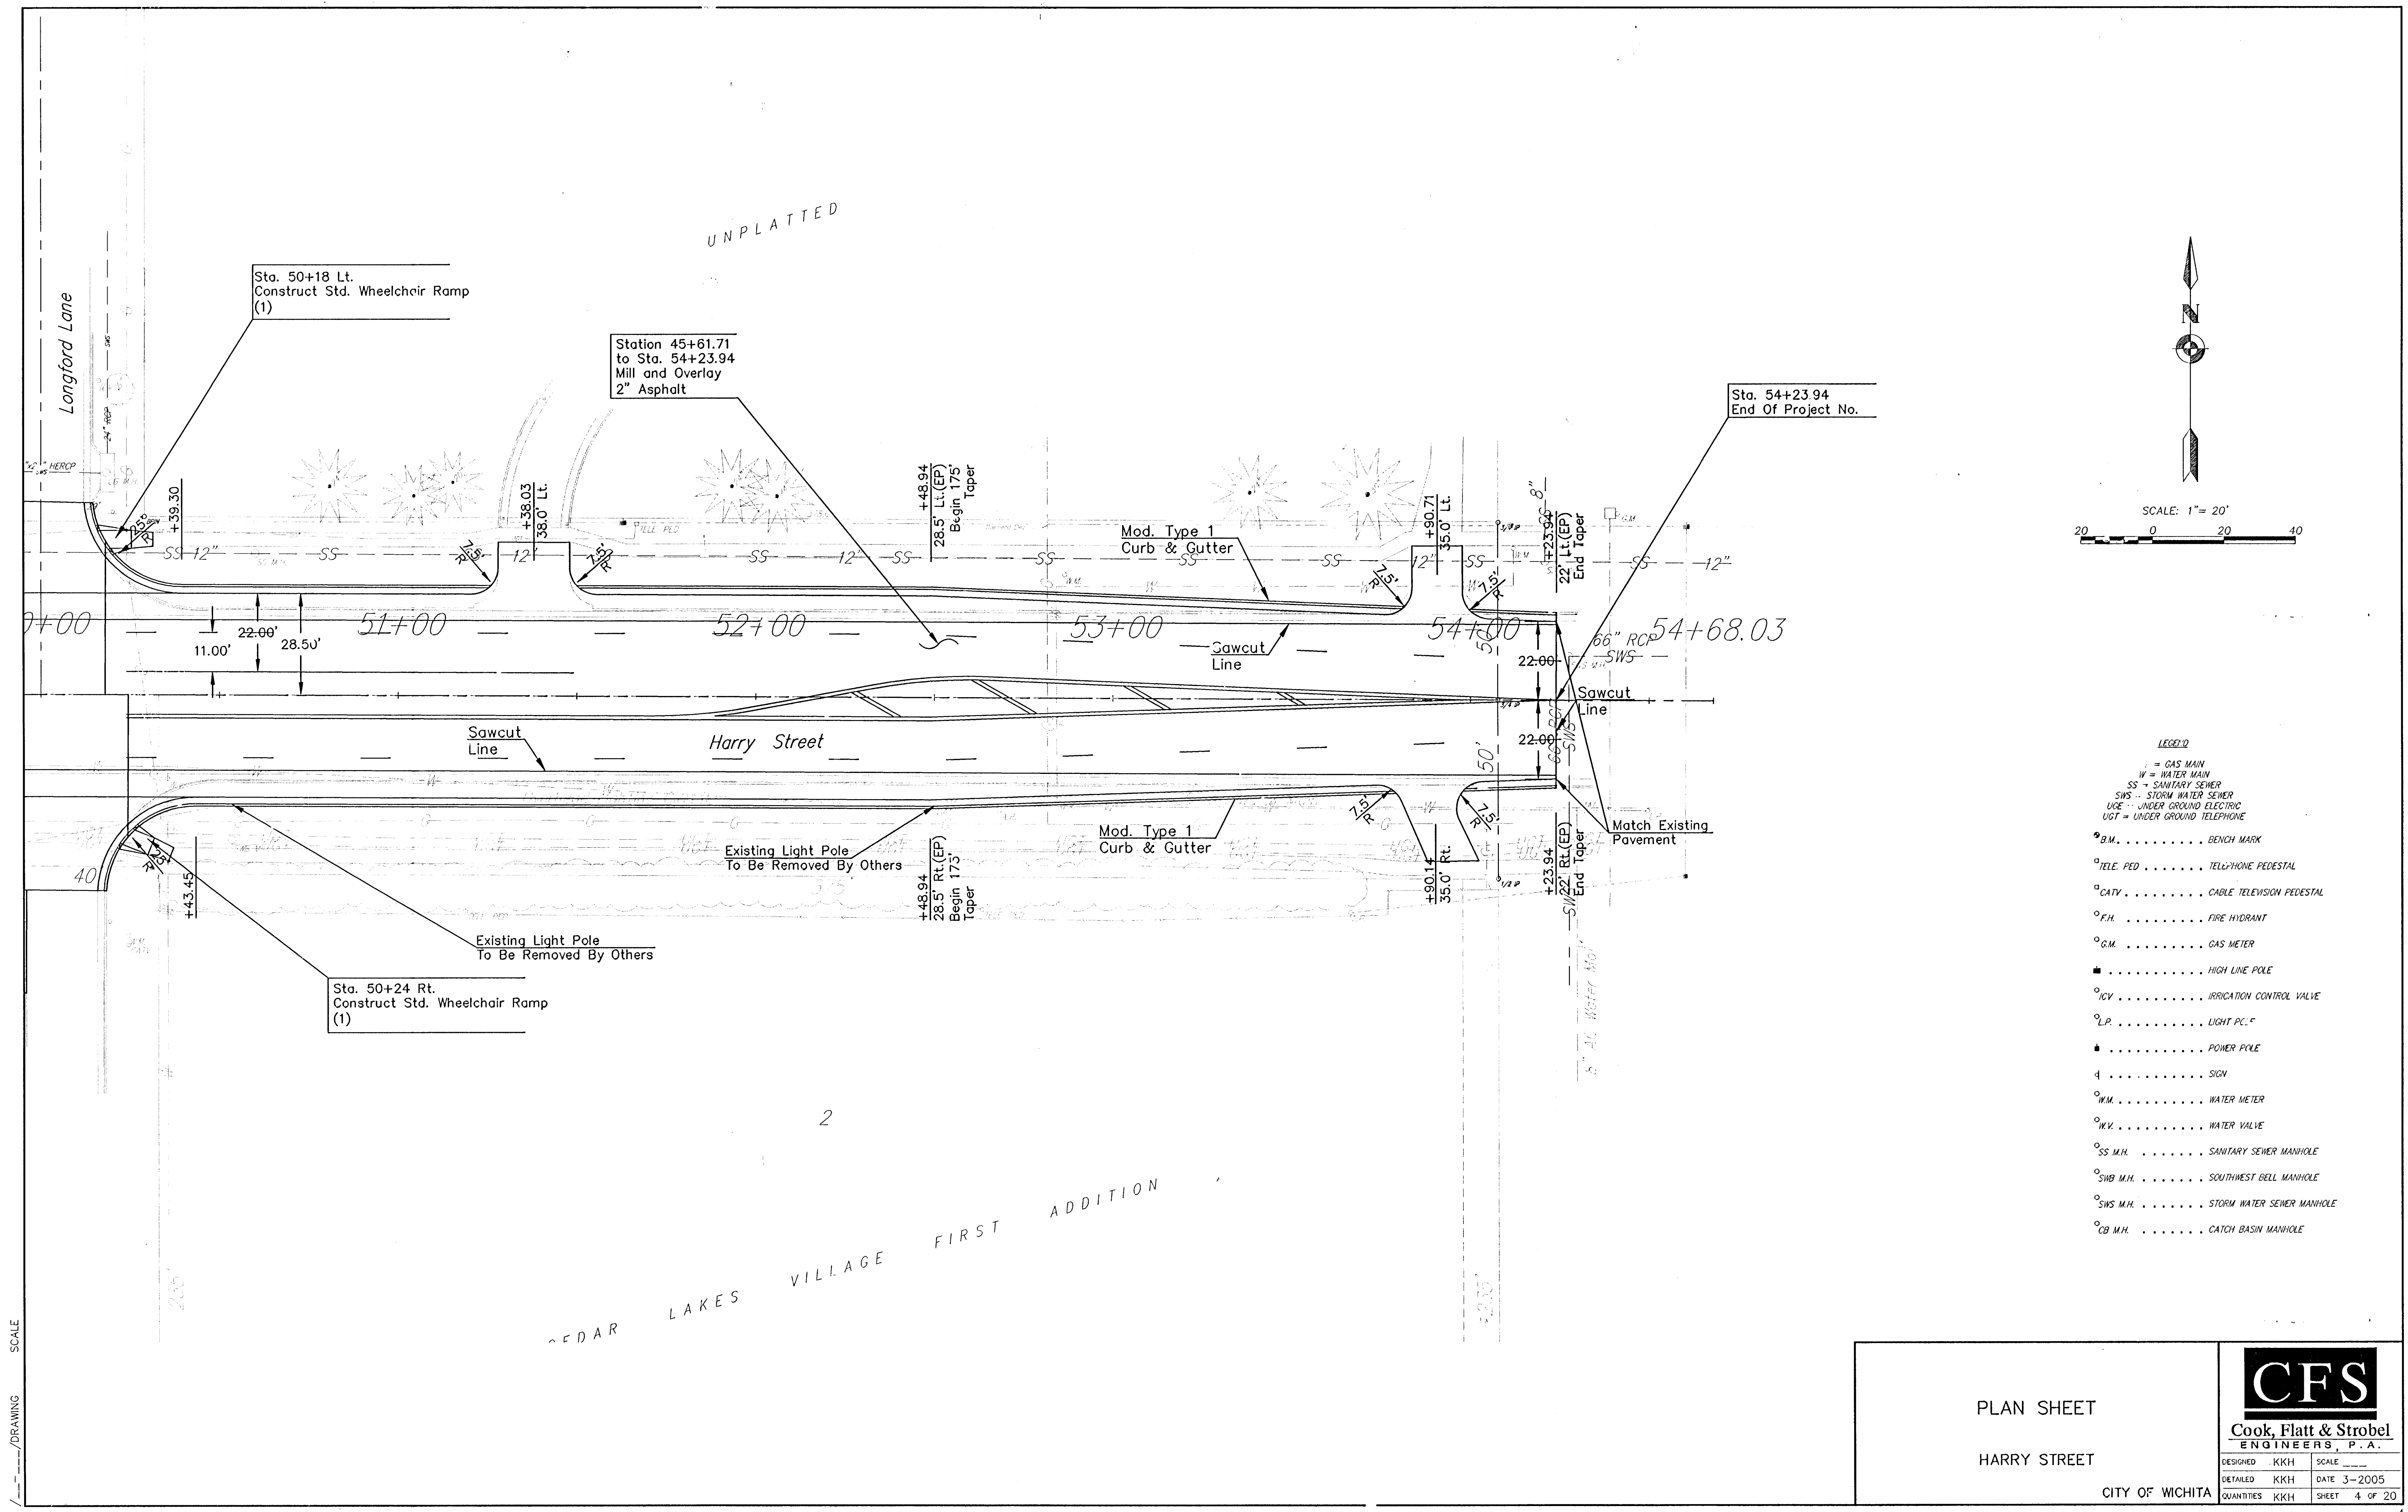

- LEGEND**
- = GAS MAIN
 - W = WATER MAIN
 - SS = SANITARY SEWER
 - SWS = STORM WATER SEWER
 - UGE = UNDER GROUND ELECTRIC
 - UGT = UNDER GROUND TELEPHONE
 - B.M. BENCH MARK
 - TELE. PED TELEPHONE PEDESTAL
 - CATV CABLE TELEVISION PEDESTAL
 - F.H. FIRE HYDRANT
 - G.M. GAS METER
 - HIGH LINE POLE
 - ICV IRRIGATION CONTROL VALVE
 - LP. LIGHT P.C.F.
 - POWER POLE
 - SIGN
 - W.M. WATER METER
 - W.V. WATER VALVE
 - SS M.H. SANITARY SEWER MANHOLE
 - SMB M.H. SOUTHWEST BELL MANHOLE
 - SWS M.H. STORM WATER SEWER MANHOLE
 - CB M.H. CATCH BASIN MANHOLE

PLAN SHEET

HARRY STREET

CITY OF WICHITA

CFS
Cook, Flatt & Strobel
ENGINEERS, P.A.

DESIGNED	KKH	SCALE	
DETAILED	KKH	DATE	3-2005
QUANTITIES	KKH	SHEET	4 OF 20