


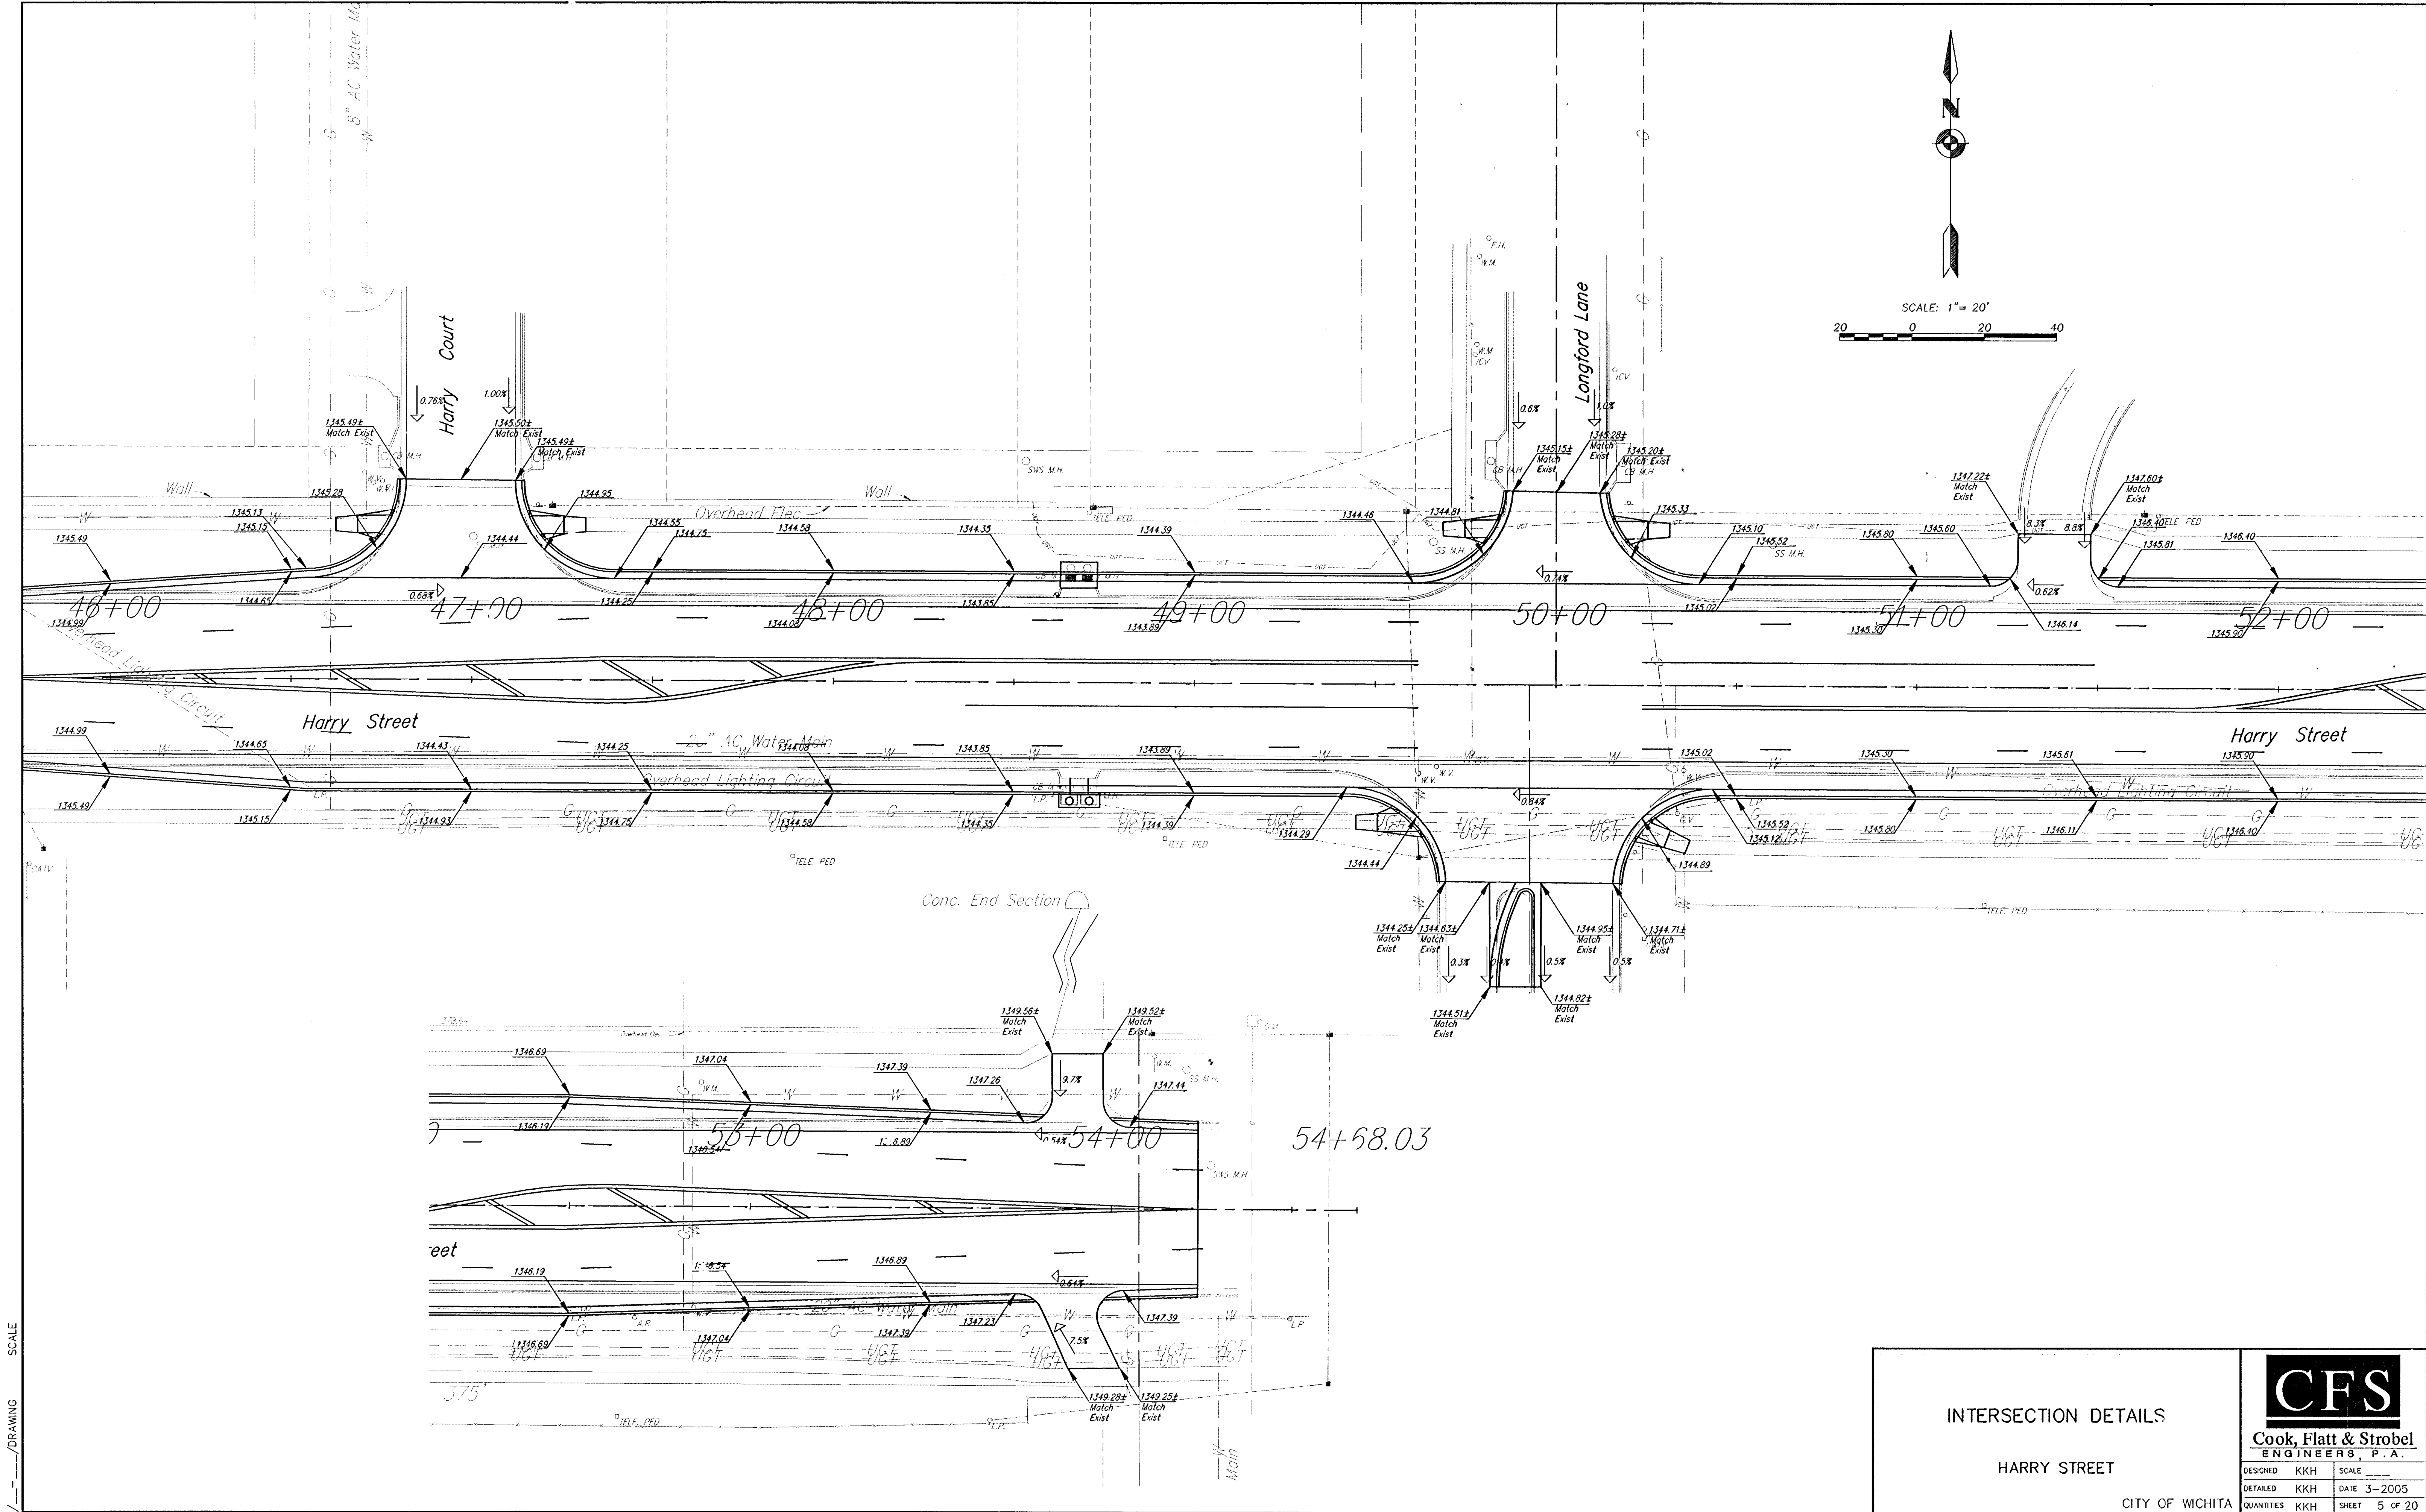

INTERSECTION DETAILS

HARRY STREET

CFS
Cook, Flatt & Strobel
ENGINEERS, P.A.

DESIGNED	KKH	SCALE	
DETAILED	KKH	DATE	3-2005
QUANTITIES	KKH	SHEET	5 OF 20

CITY OF WICHITA

SCALE
DRAWING