
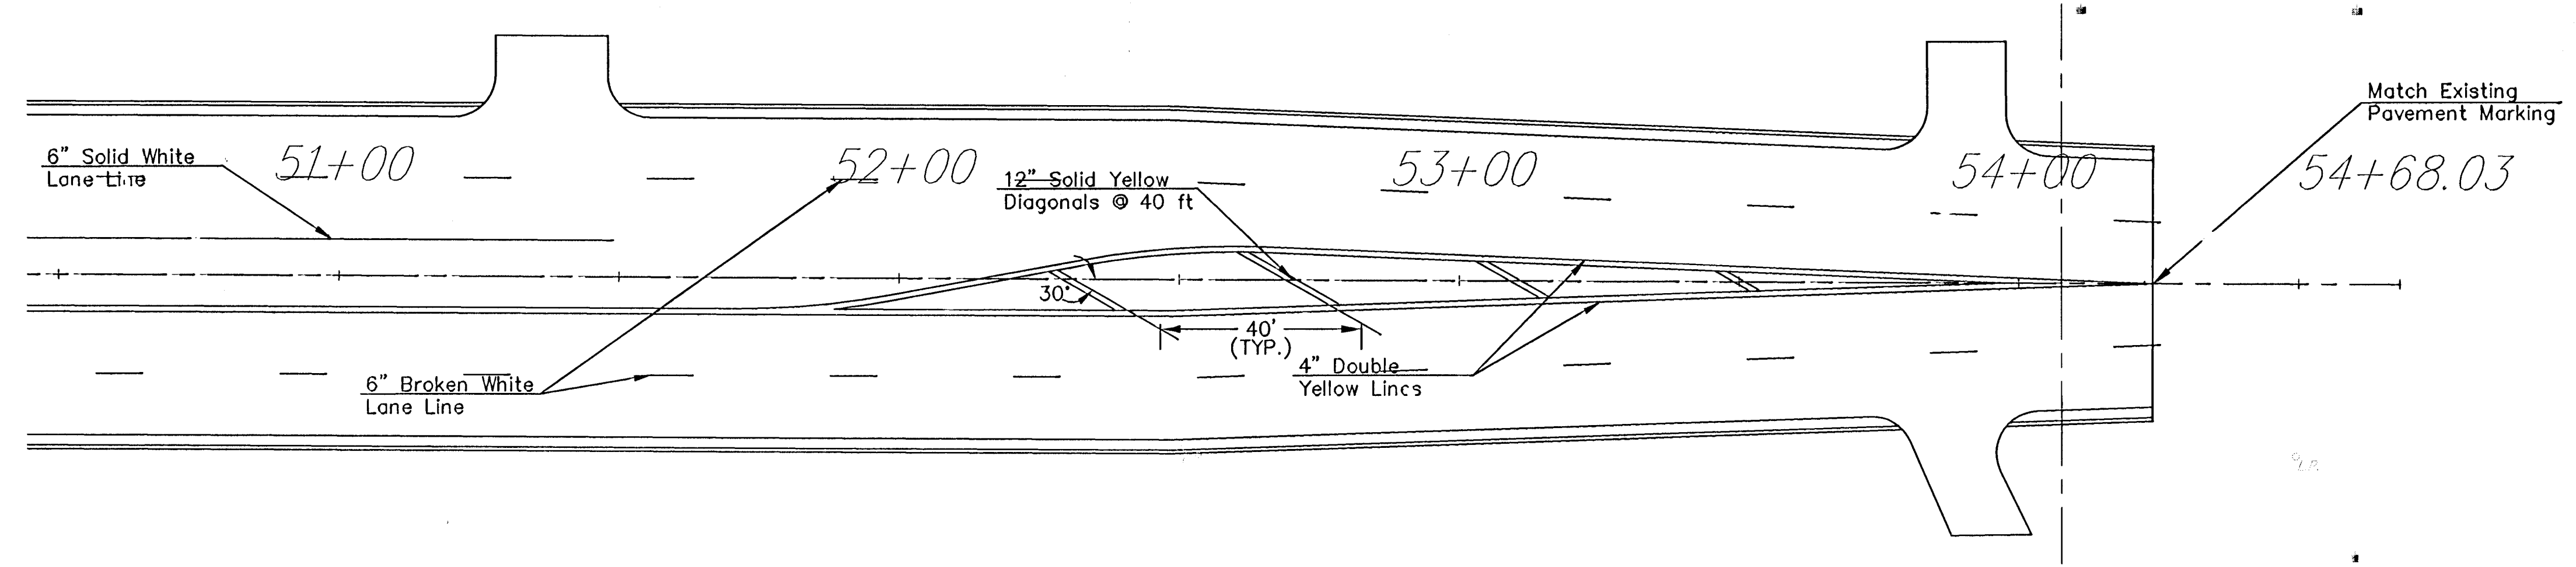
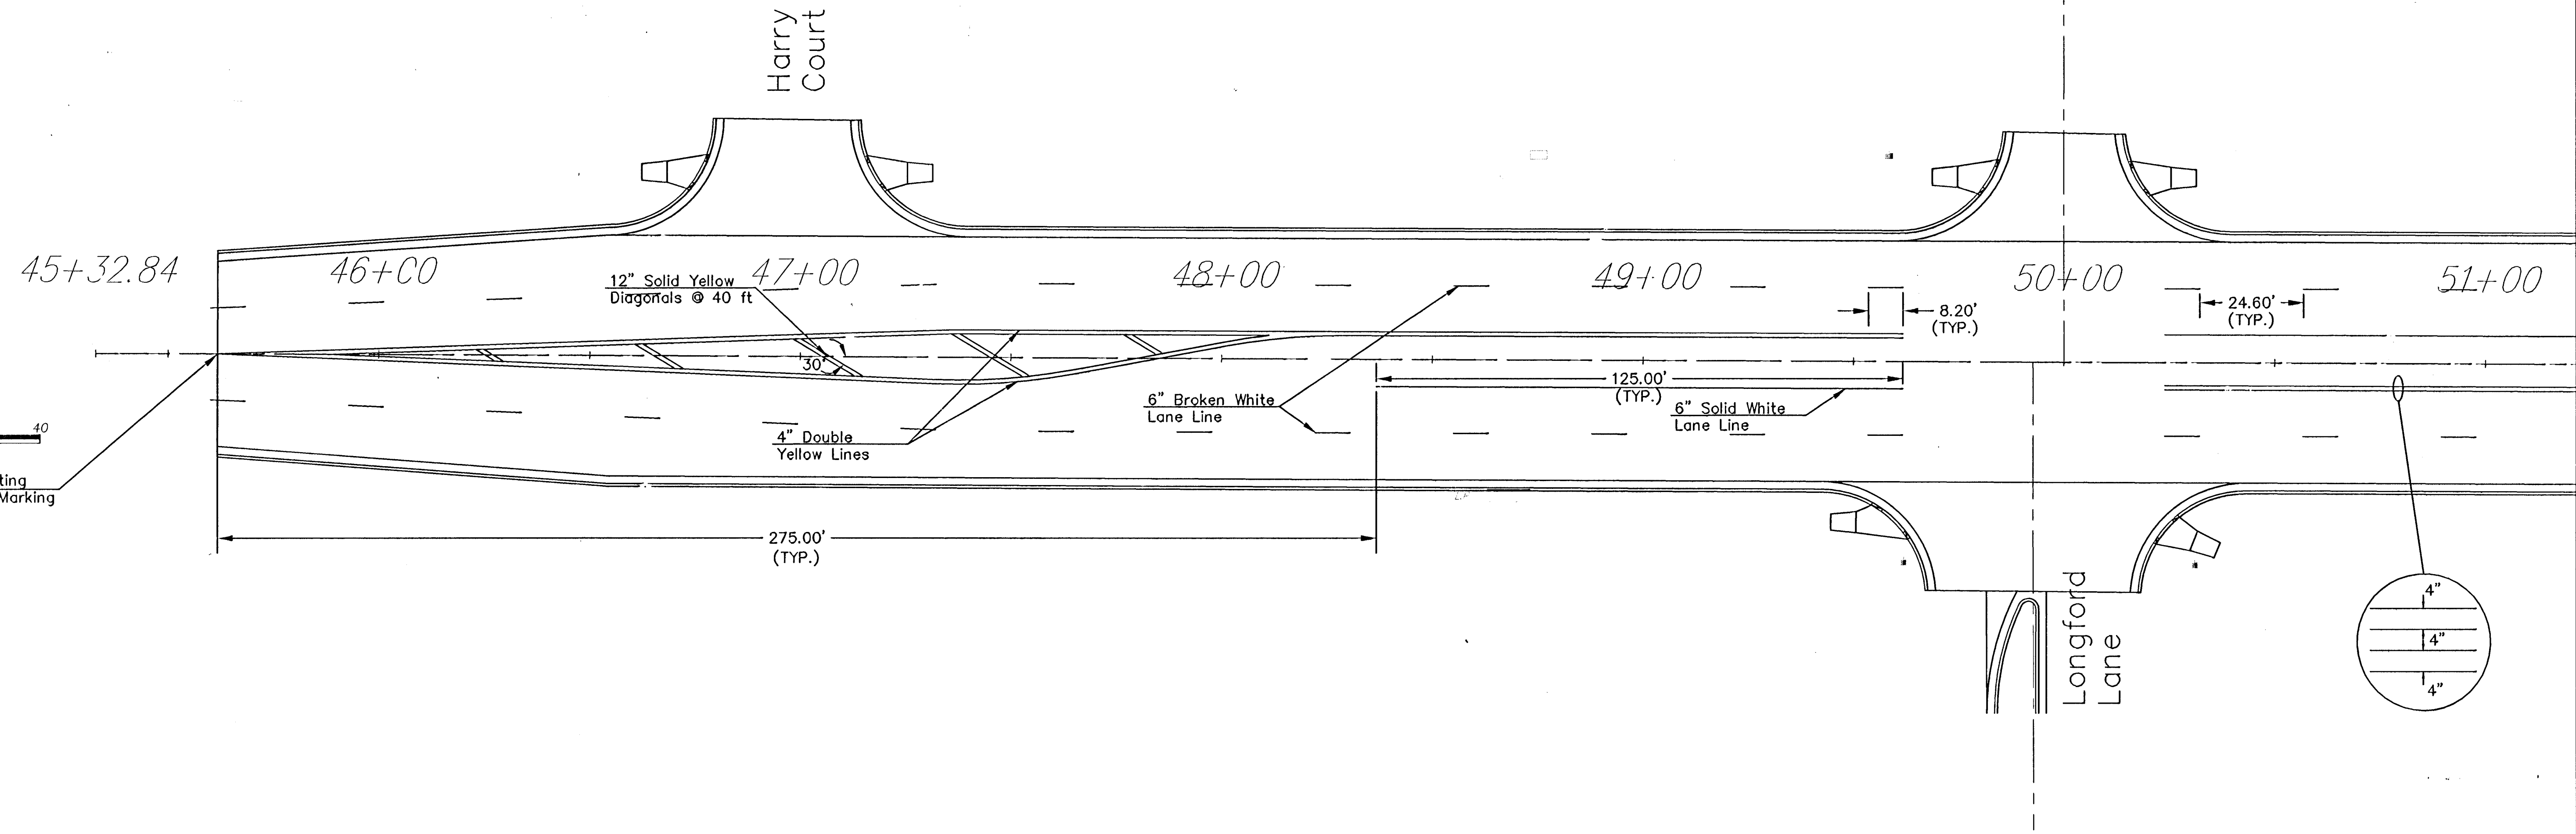


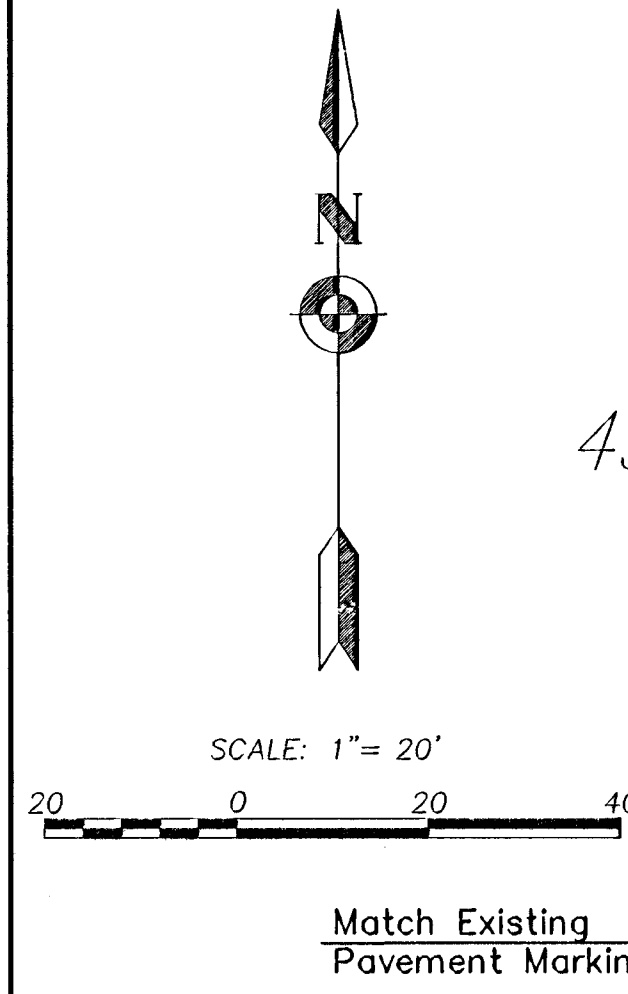

2004PROJ\04565\DWG\04565STRPE01

PAVEMENT MARKING
PLAN SHEET

HARRY STREET

Cook, Flatt & Strobel
ENGINEERS, P.A.

DESIGNED	KKH	SCALE
DETAILED	KKH	DATE 3-2005
QUANTITIES	KKH	SHEET 15 OF 20

CITY OF WICHITA