



BENCHMARKS:

BM #1: C.O.W. disc at SW corner of intersection.
30.00'± S. of CL of 13th St. N.
35.00'± W. of CL of 135th St. W.
Elev. = 168.25 City Datum

BM #2: Small RR spike in 4th HLP
W. of 135th St. W. on south side
of 13th St. N. (N. face of HLP).
Elev. = 179.24 City Datum

BM #3: RR spike in Power Pole.
1321.65 W. of 135th St. W.
30' N. of 13th St. N.
Elev. = 178.45 City Datum


Scale: 1" = 40' Horizontal
1" = 5' Vertical
= Iron

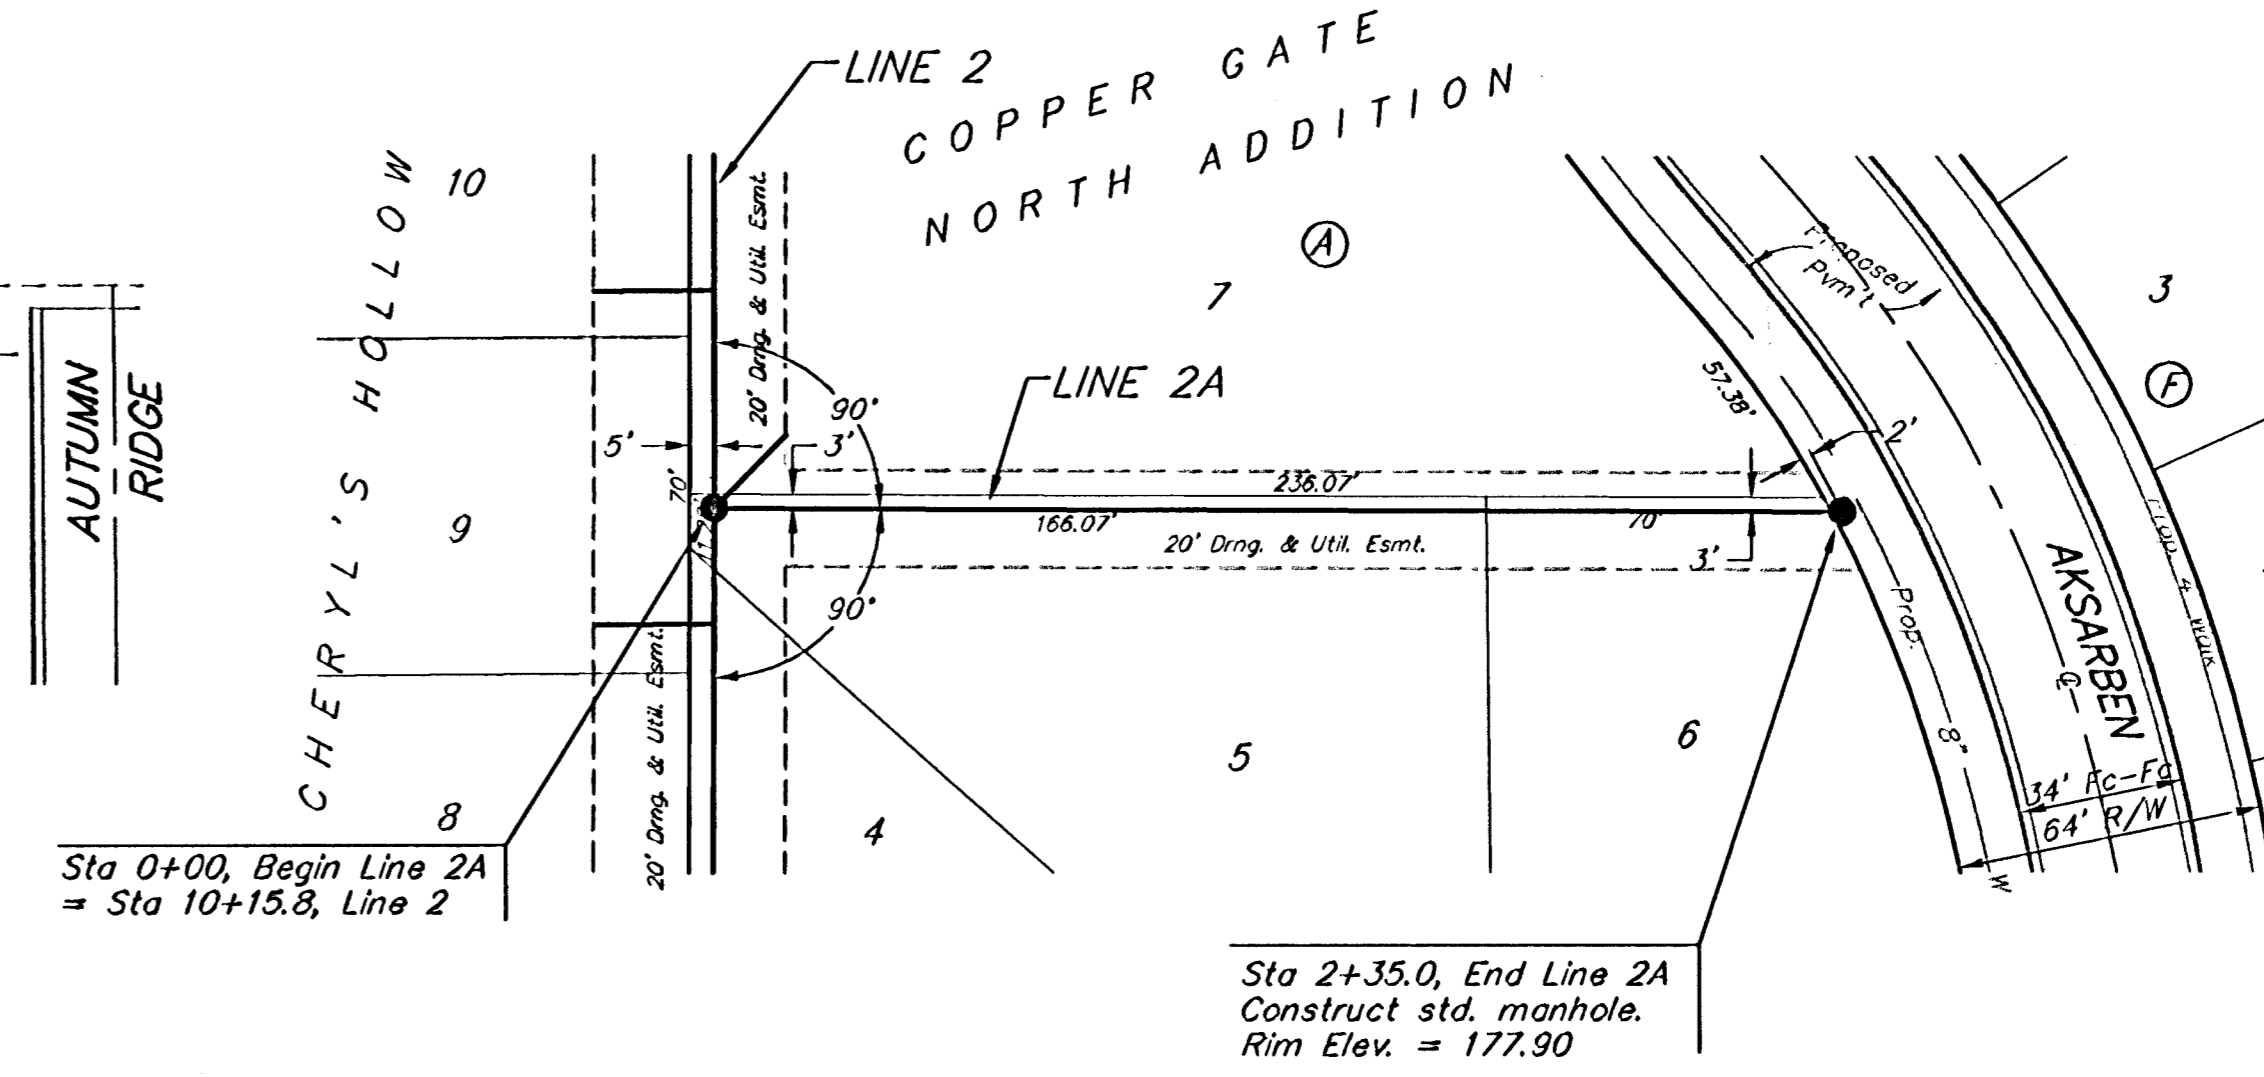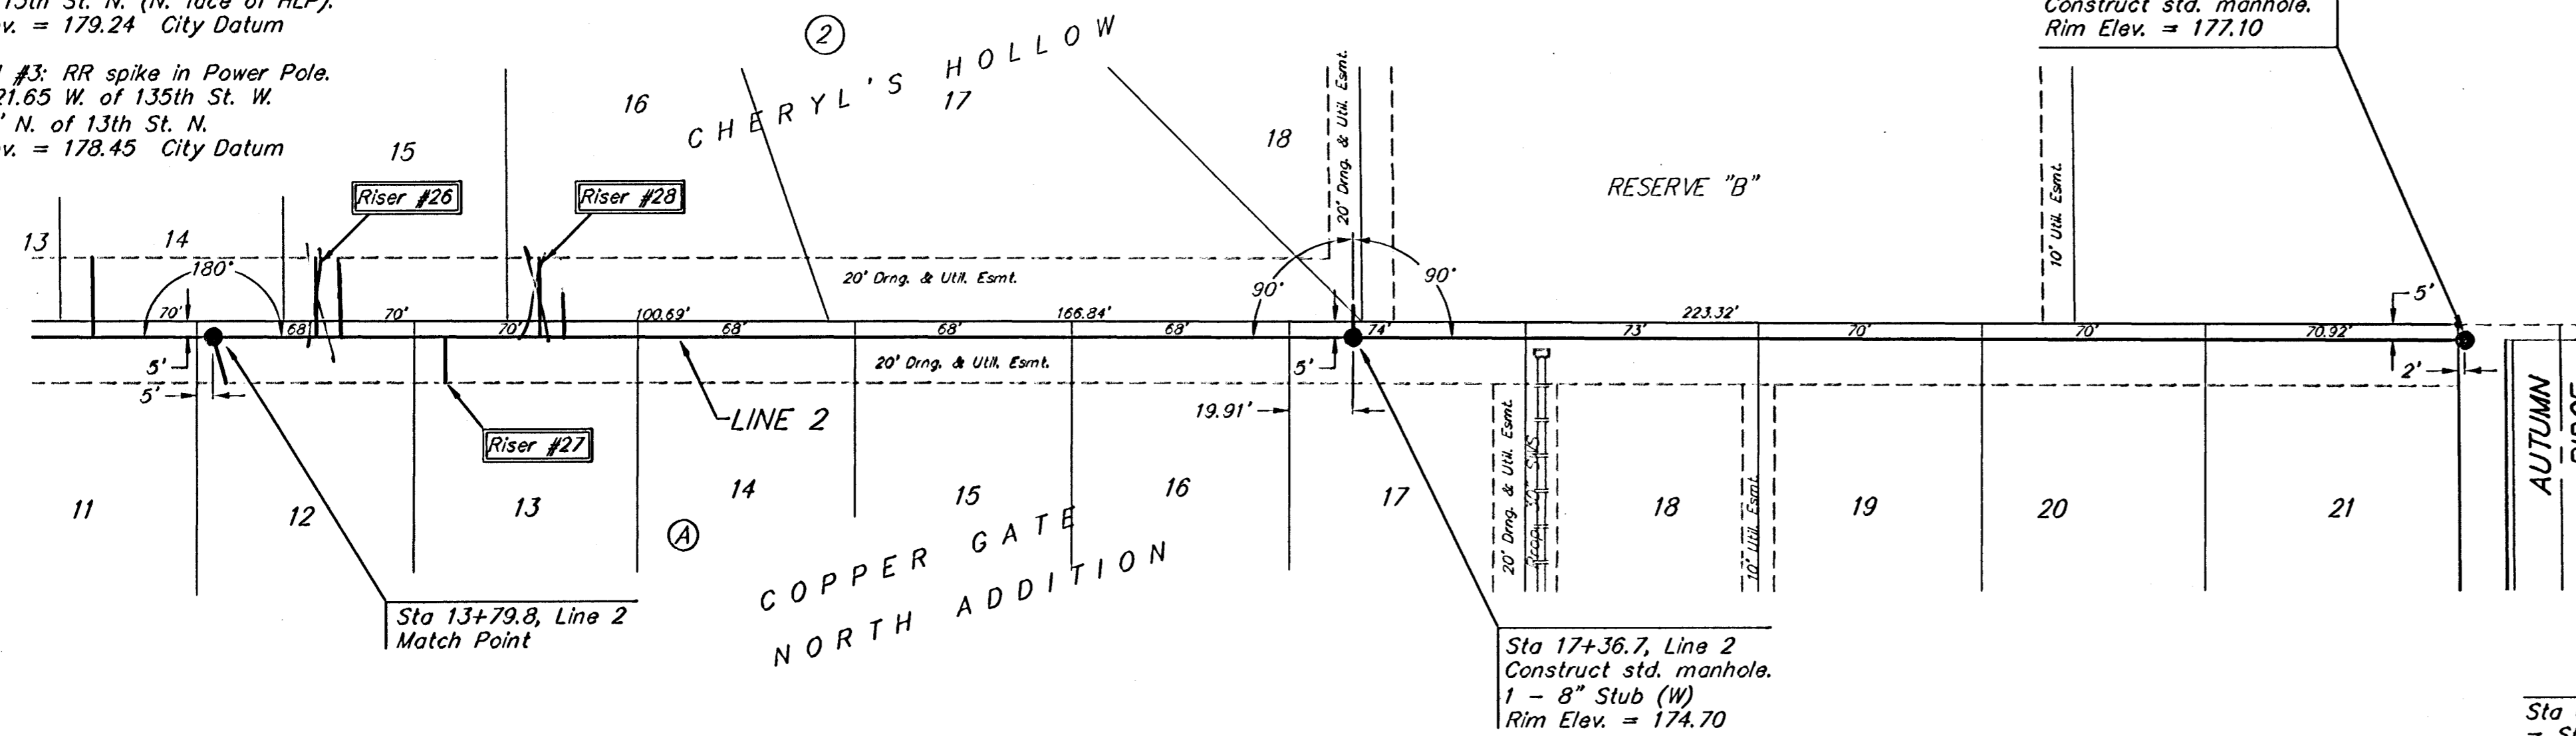

SEWER SERVICE TABLE

NUMBER	TYPE	LOCATION			FOR INFORMATION ONLY	
		LOT NO.	BLOCK NO.	LINE NO.	STATION/DIRECTION	APPROXIMATE LENGTH 4" PIPE
26	8" X 4" Tee	15	2	2	14+12/Lt. 10	8.5'
27	8" X 4" Tee	13	A	2	14+52/Rt. 55	8'
28	8" X 4" Tee	16	2	2	14+82/Lt. 89	8'

NOTE: Vertical Riser Pipe shall be extended to 2' minimum above ground water elevation and 4' maximum below proposed ground elevation.

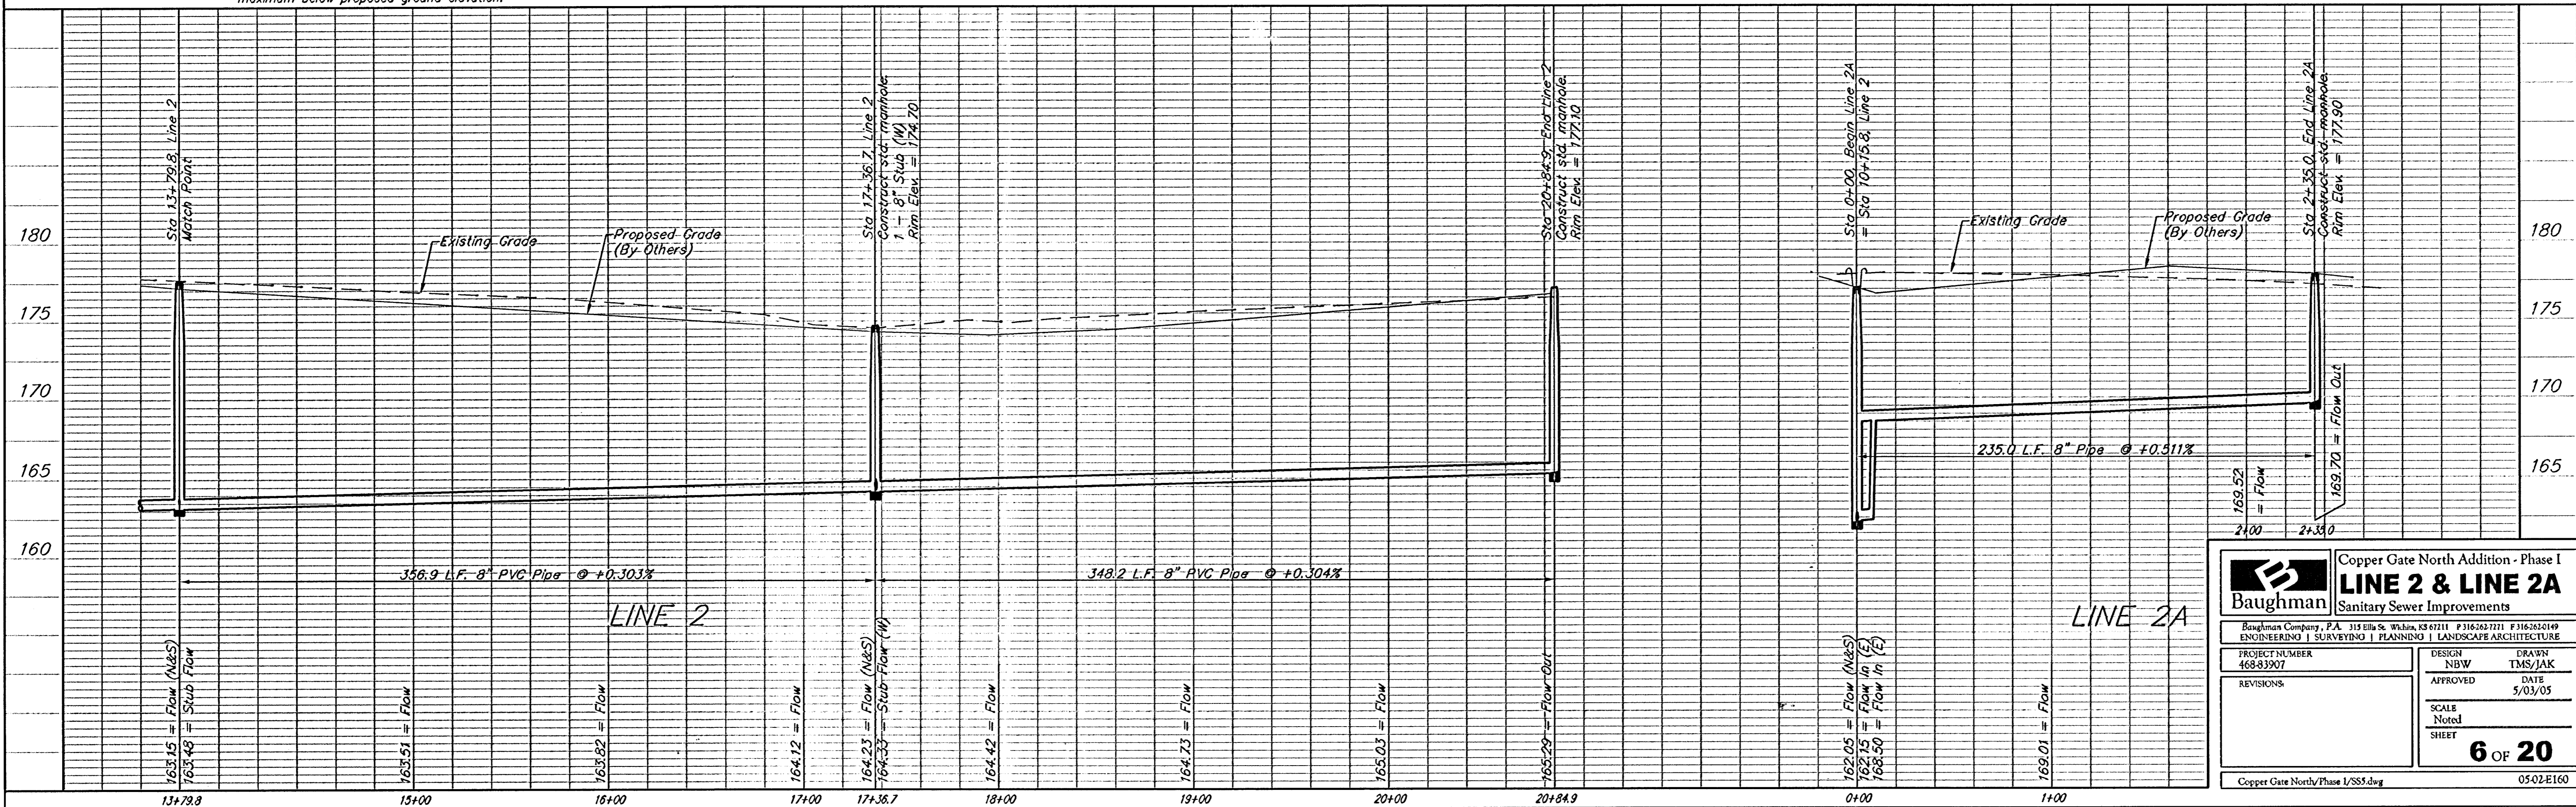

Baughman Engineering & Surveying, Inc.
Copper Gate North Addition - Phase I
LINE 2 & LINE 2A
Sanitary Sewer Improvements

PROJECT NUMBER: 468-83907
DESIGN: NBW
DRAWN: TMS/JAK
APPROVED: DATE: 5/03/05
SCALE: Noted
SHEET: 6 OF 20

Copper Gate North/Phase I/SSS.dwg 0502-E160