
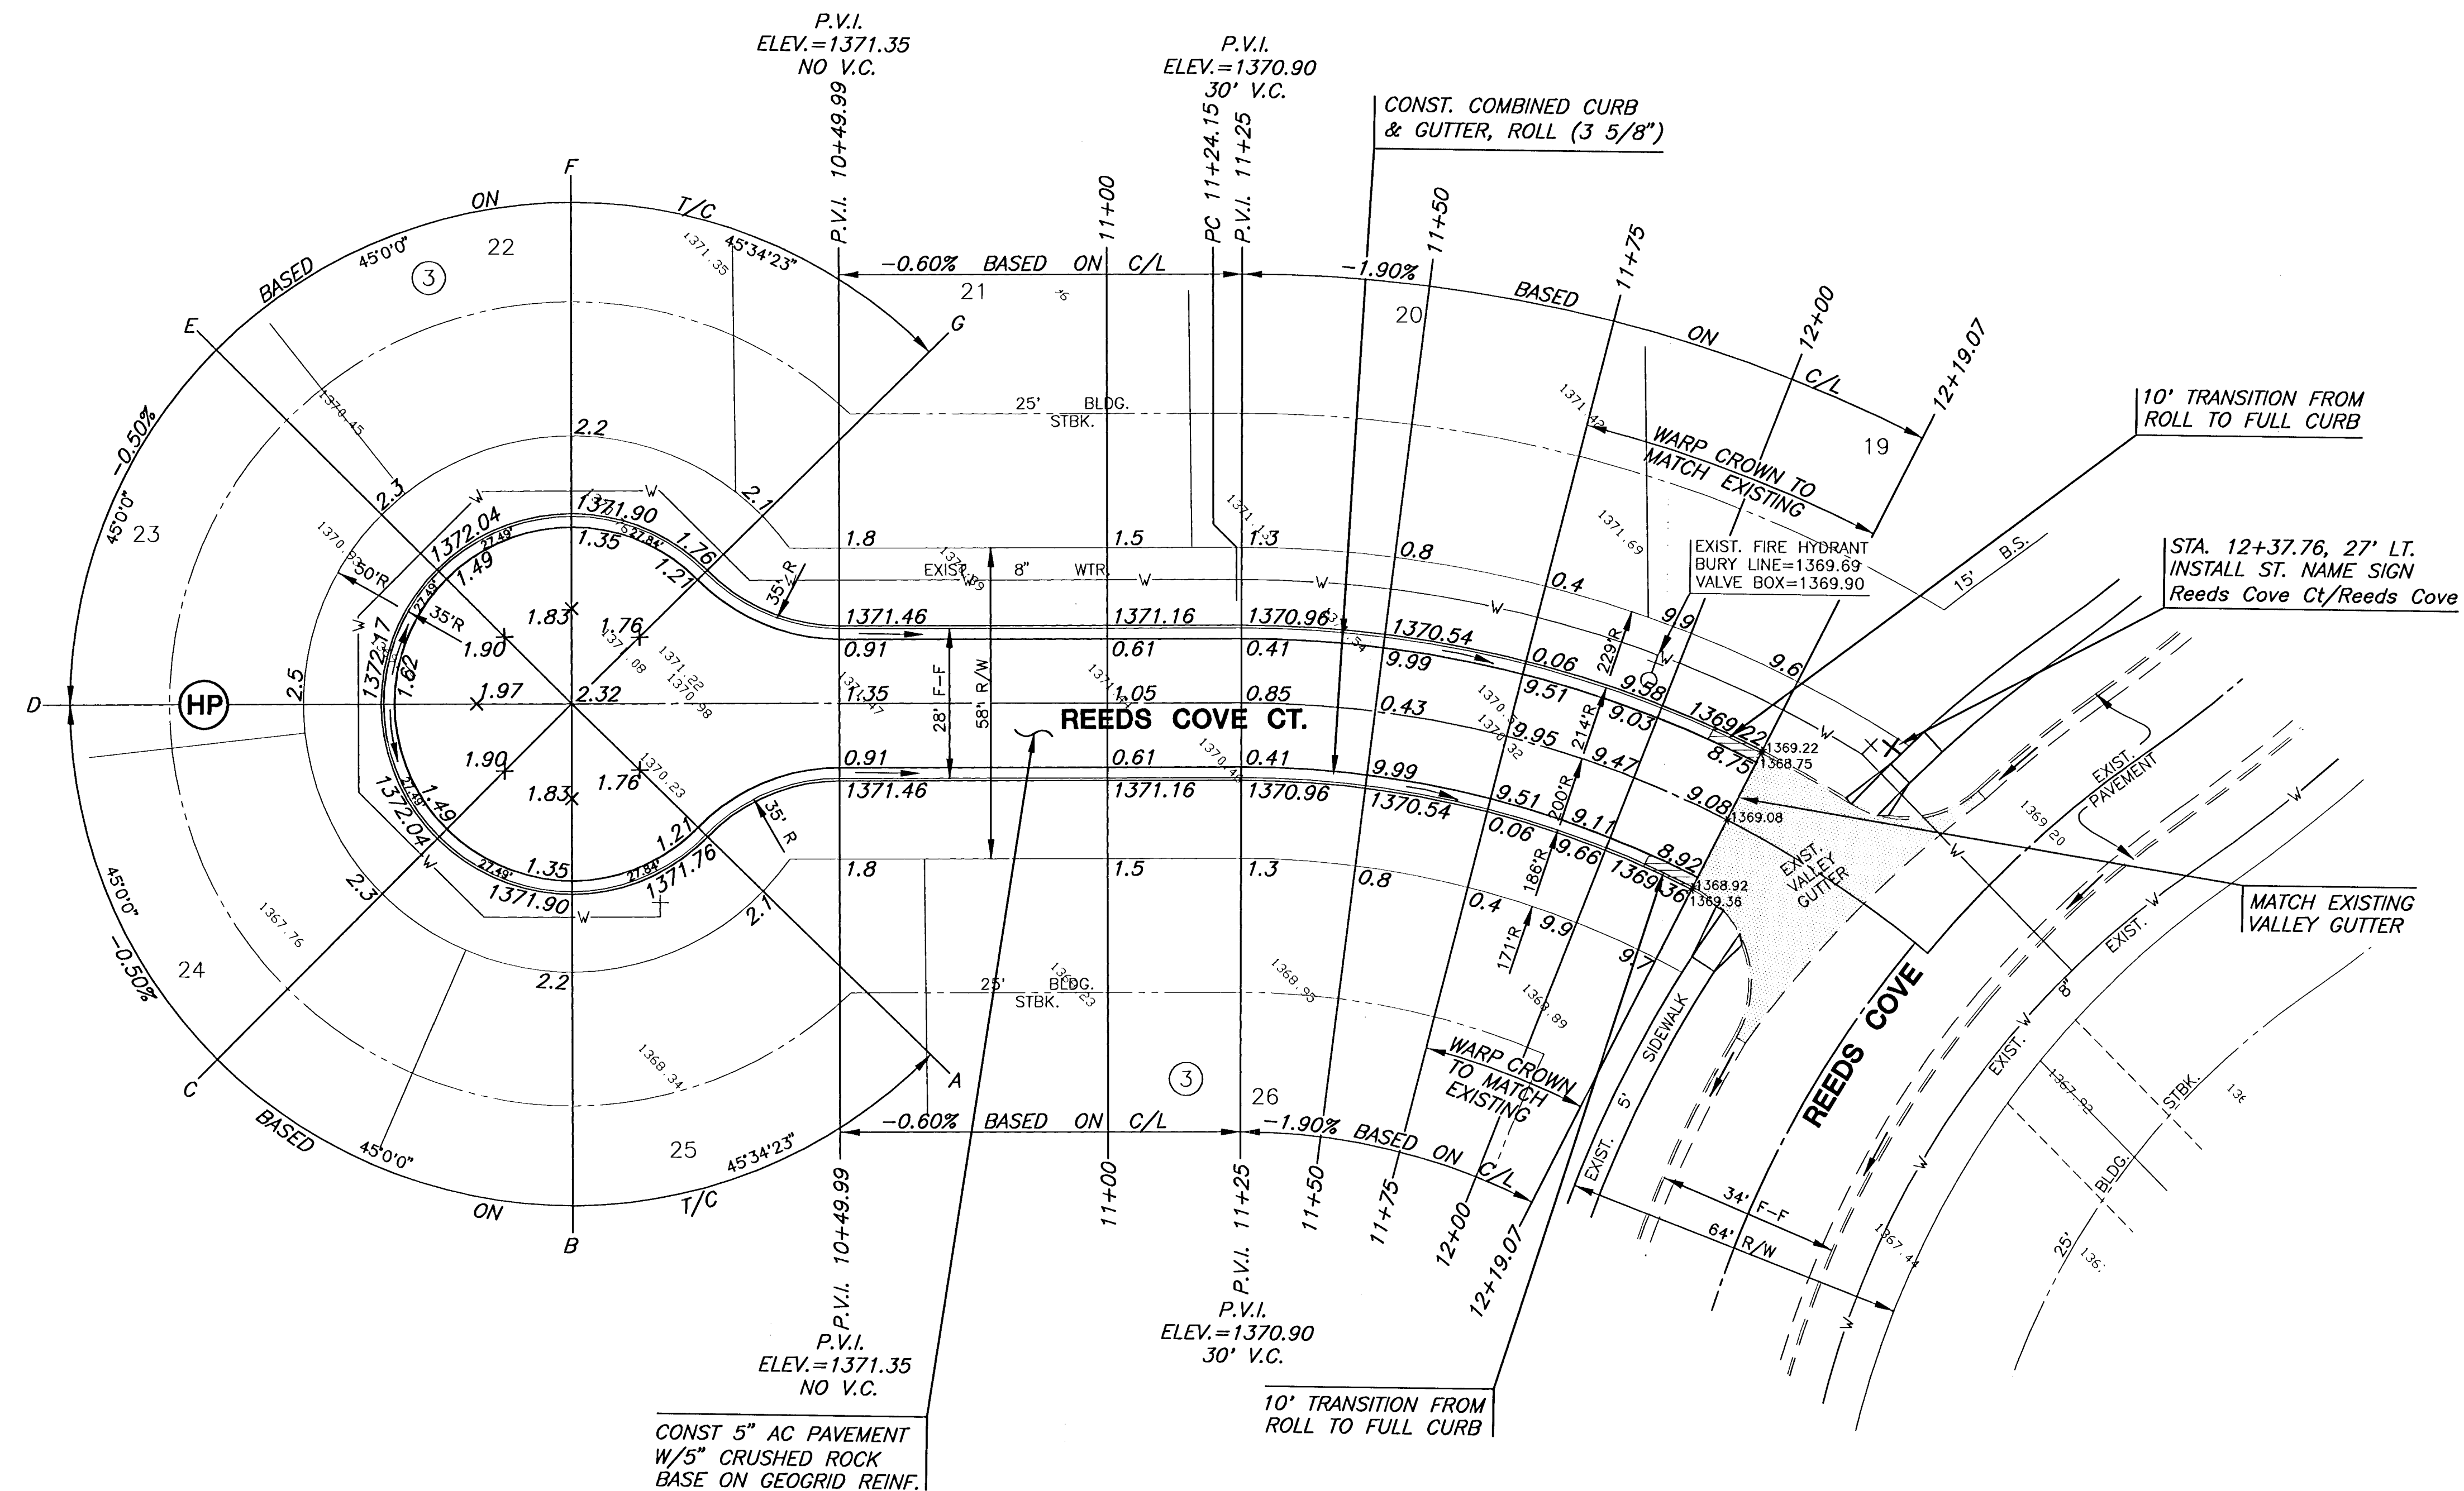


# REEDS COVE ADDITION

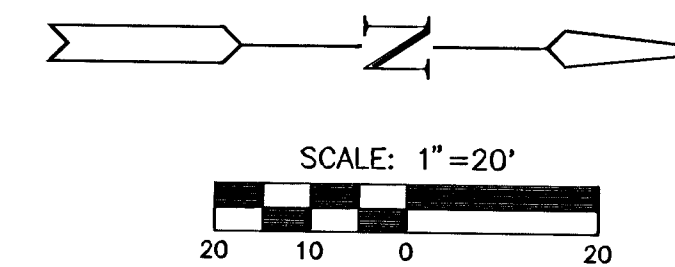

## REEDS COVE ADDITION

### CURVE TABLE

$\Delta = 40'03''33''$   $R = 200.00'$   $T = 72.91'$   $L = 139.83'$   $LC = 137.00'$

CURVE DATA BASED ON CENTERLINE  $\Delta / 2 = 20'01''46''$

| CHORD LENGTH |        |             |             |            |                  |
|--------------|--------|-------------|-------------|------------|------------------|
| STATION      | ARC    | 8' Off LICb | 8' Off RICb | DEFLECTION | TOTAL DEFLECTION |
| 11+24.15     | -      | -           | -           | 00'00''00" | 00'00''00"       |
| 11+50.00     | 25.85' | 28.67'      | 22.99'      | 03'42''10" | 03'42''10"       |
| 11+75.00     | 25.00' | 27.73'      | 22.24'      | 03'34''52" | 07'17''01"       |
| 12+00.00     | 25.00' | 27.73'      | 22.24'      | 03'34''52" | 10'51''53"       |
| 12+25.00     | 25.00' | 27.73'      | 22.24'      | 03'34''52" | 14'26''45"       |
| 12+50.00     | 25.00' | 27.73'      | 22.24'      | 03'34''52" | 18'01''36"       |
| 12+63.98     | 13.98' | 15.52'      | 12.44'      | 02'00''10" | 20'01''46"       |

Def/Ft = 8.59437 Min

NOTE:  
TOP OF CURB ELEVATIONS SHOWN  
ARE FOR FULL CURB. CONSTRUCT  
CURB & GUTTER AS NOTED.

### LEGEND

✚ STREET SIGN & SIGN LOCATION  
(SEE SIGN ASSEMBLY TABLE  
FOR TYPE & STATION OF SIGN)



**REEDS COVE ADDITION - PHASE 3**  
PROJECT NAME

**REEDS COVE COURT PAVING**  
SHEET TITLE

|            |           |             |
|------------|-----------|-------------|
| DFL        | DMU       | GJA         |
| DESIGN BY: | DRAWN BY: | CHECKED BY: |
| JUNE 2005  | 02121     | 7 / 19      |
| DATE       | JOB NO.   | SHEET/OF    |

F:\CADD\02121\DWG\PAV\PHASE 3\02121\_ET.DWG