


BENCHMARK:


City Disc In T.C. Adj. to F.H.
17.5' North of Monterey. At the
South West Corner of Lot 10
Block C Auburn Hills 15th
Addition.
Elev. = 177.39 (City Datum)

City Disc In T.C. Adj. to F.H.
27' North of Monterey. At the
Intersection of Monterey and
Auburn Hills.
Elev. = 179.40 (City Datum)

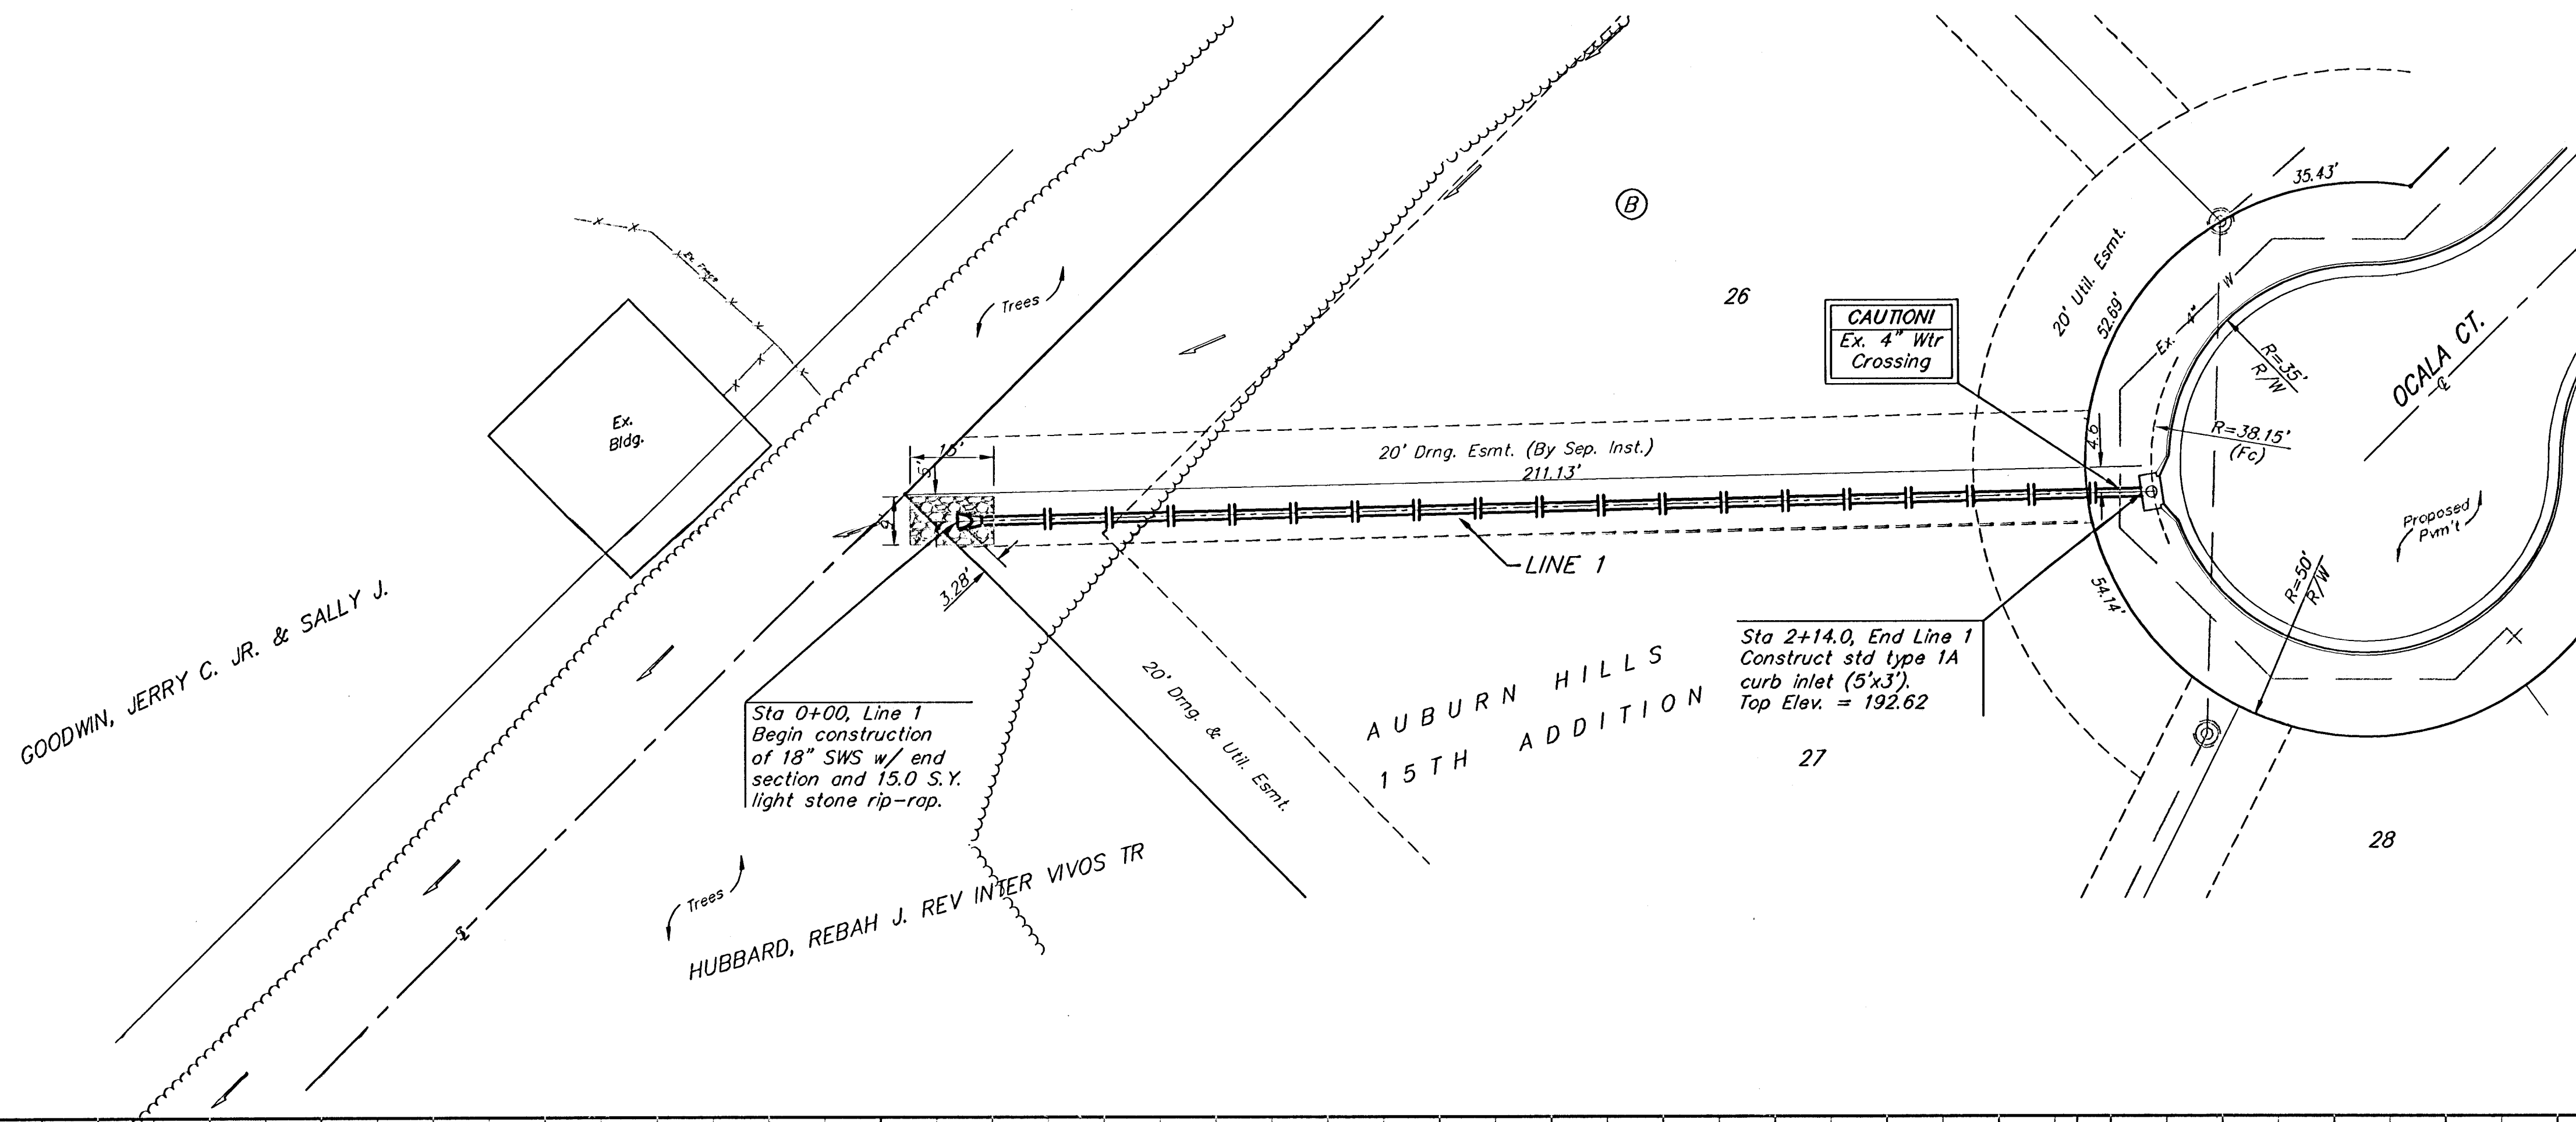

Scale: 1" = 20' Horizontal
1" = 5' Vertical
• = Iron

Remove trees only as necessary
for storm sewer construction and
only with permission of Developer
or Baughman Co. Cost of
removal to be incidental to lump
sum bid item "Site Clearing &
Restoration".

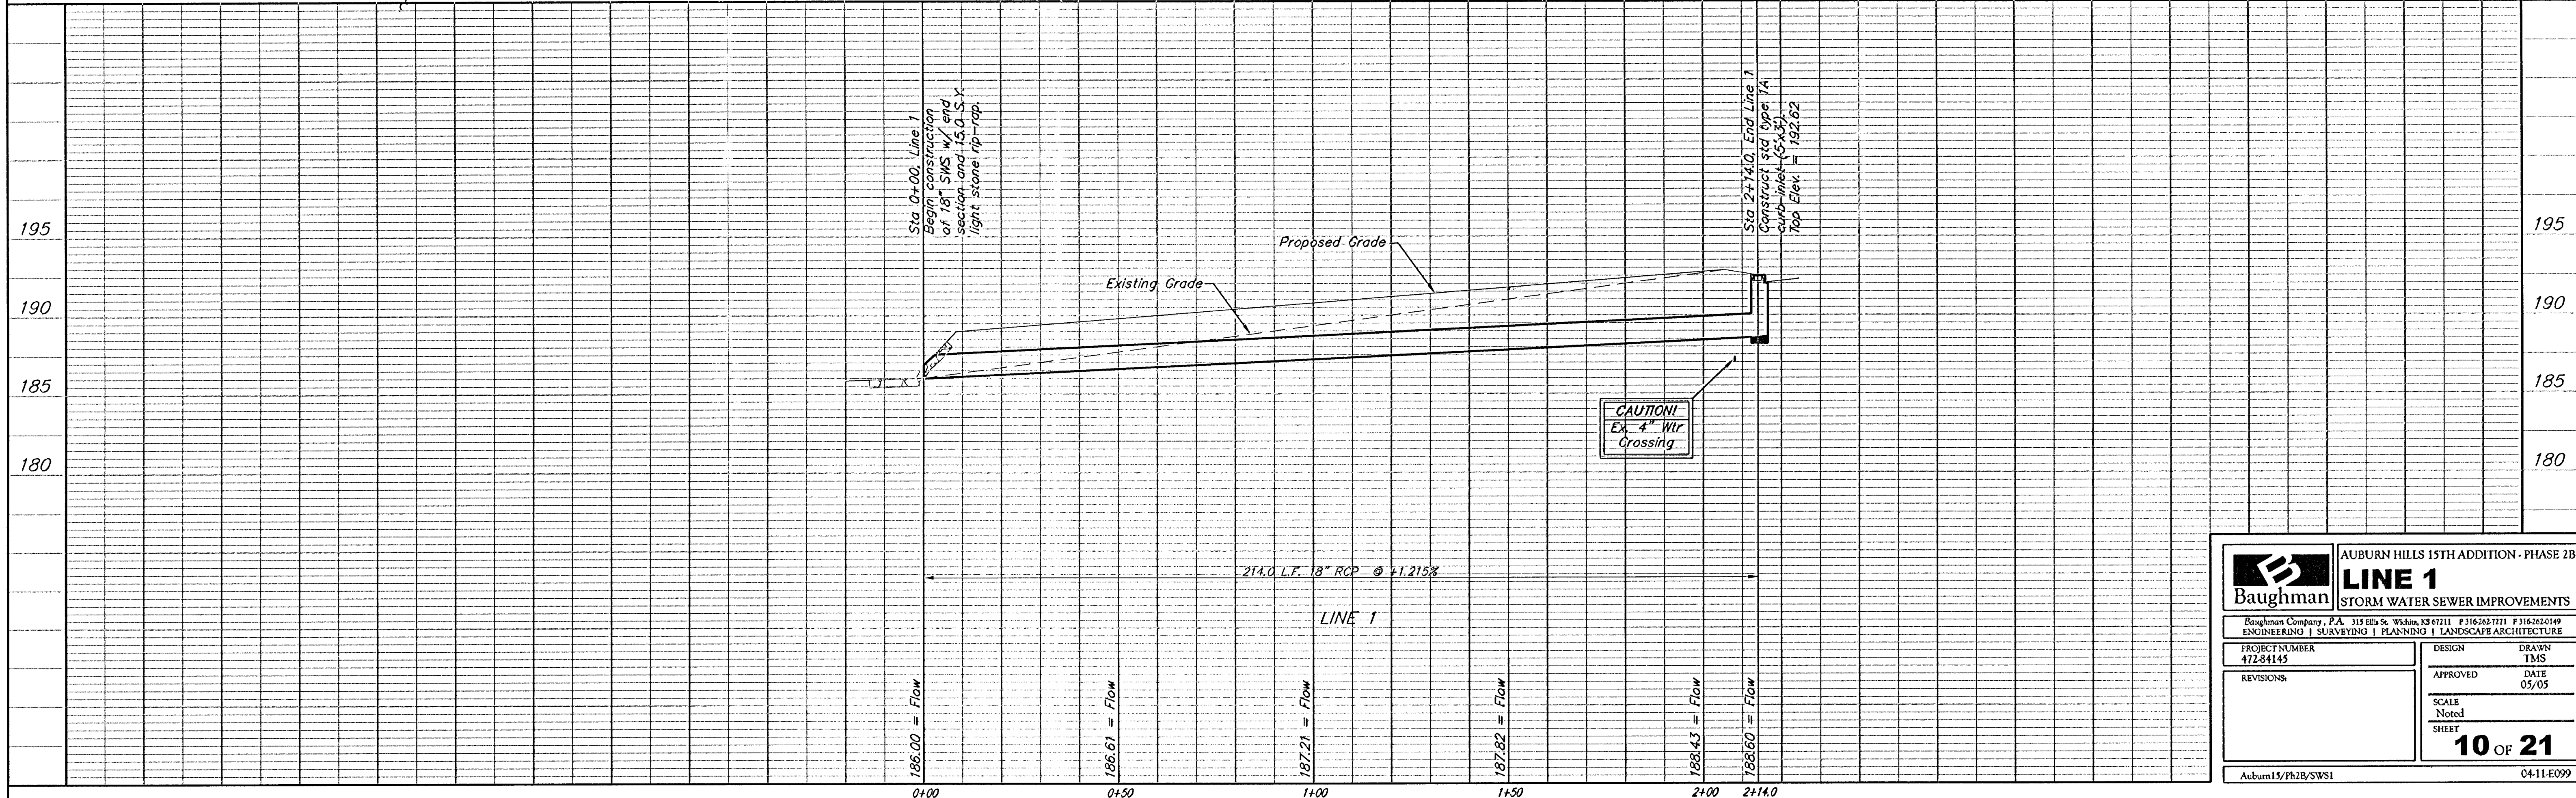

Baughman		AUBURN HILLS 15TH ADDITION - PHASE 2B	
LINE 1		STORM WATER SEWER IMPROVEMENTS	
Baughman Company, P.A. 315 E. 9th St., Waukegan, IL 60059-1111 P: 815/262-2100 F: 815/262-2109 ENGINEERING SURVEYING PLANNING LANDSCAPE ARCHITECTURE			
PROJECT NUMBER 47284145	DESIGN TMS	APPROVED DATE 05/05	SCALE Noted SHEET 10 OF 21
REVISIONS:		Auburn15/PH2B/SWS1 04-11-E099	