


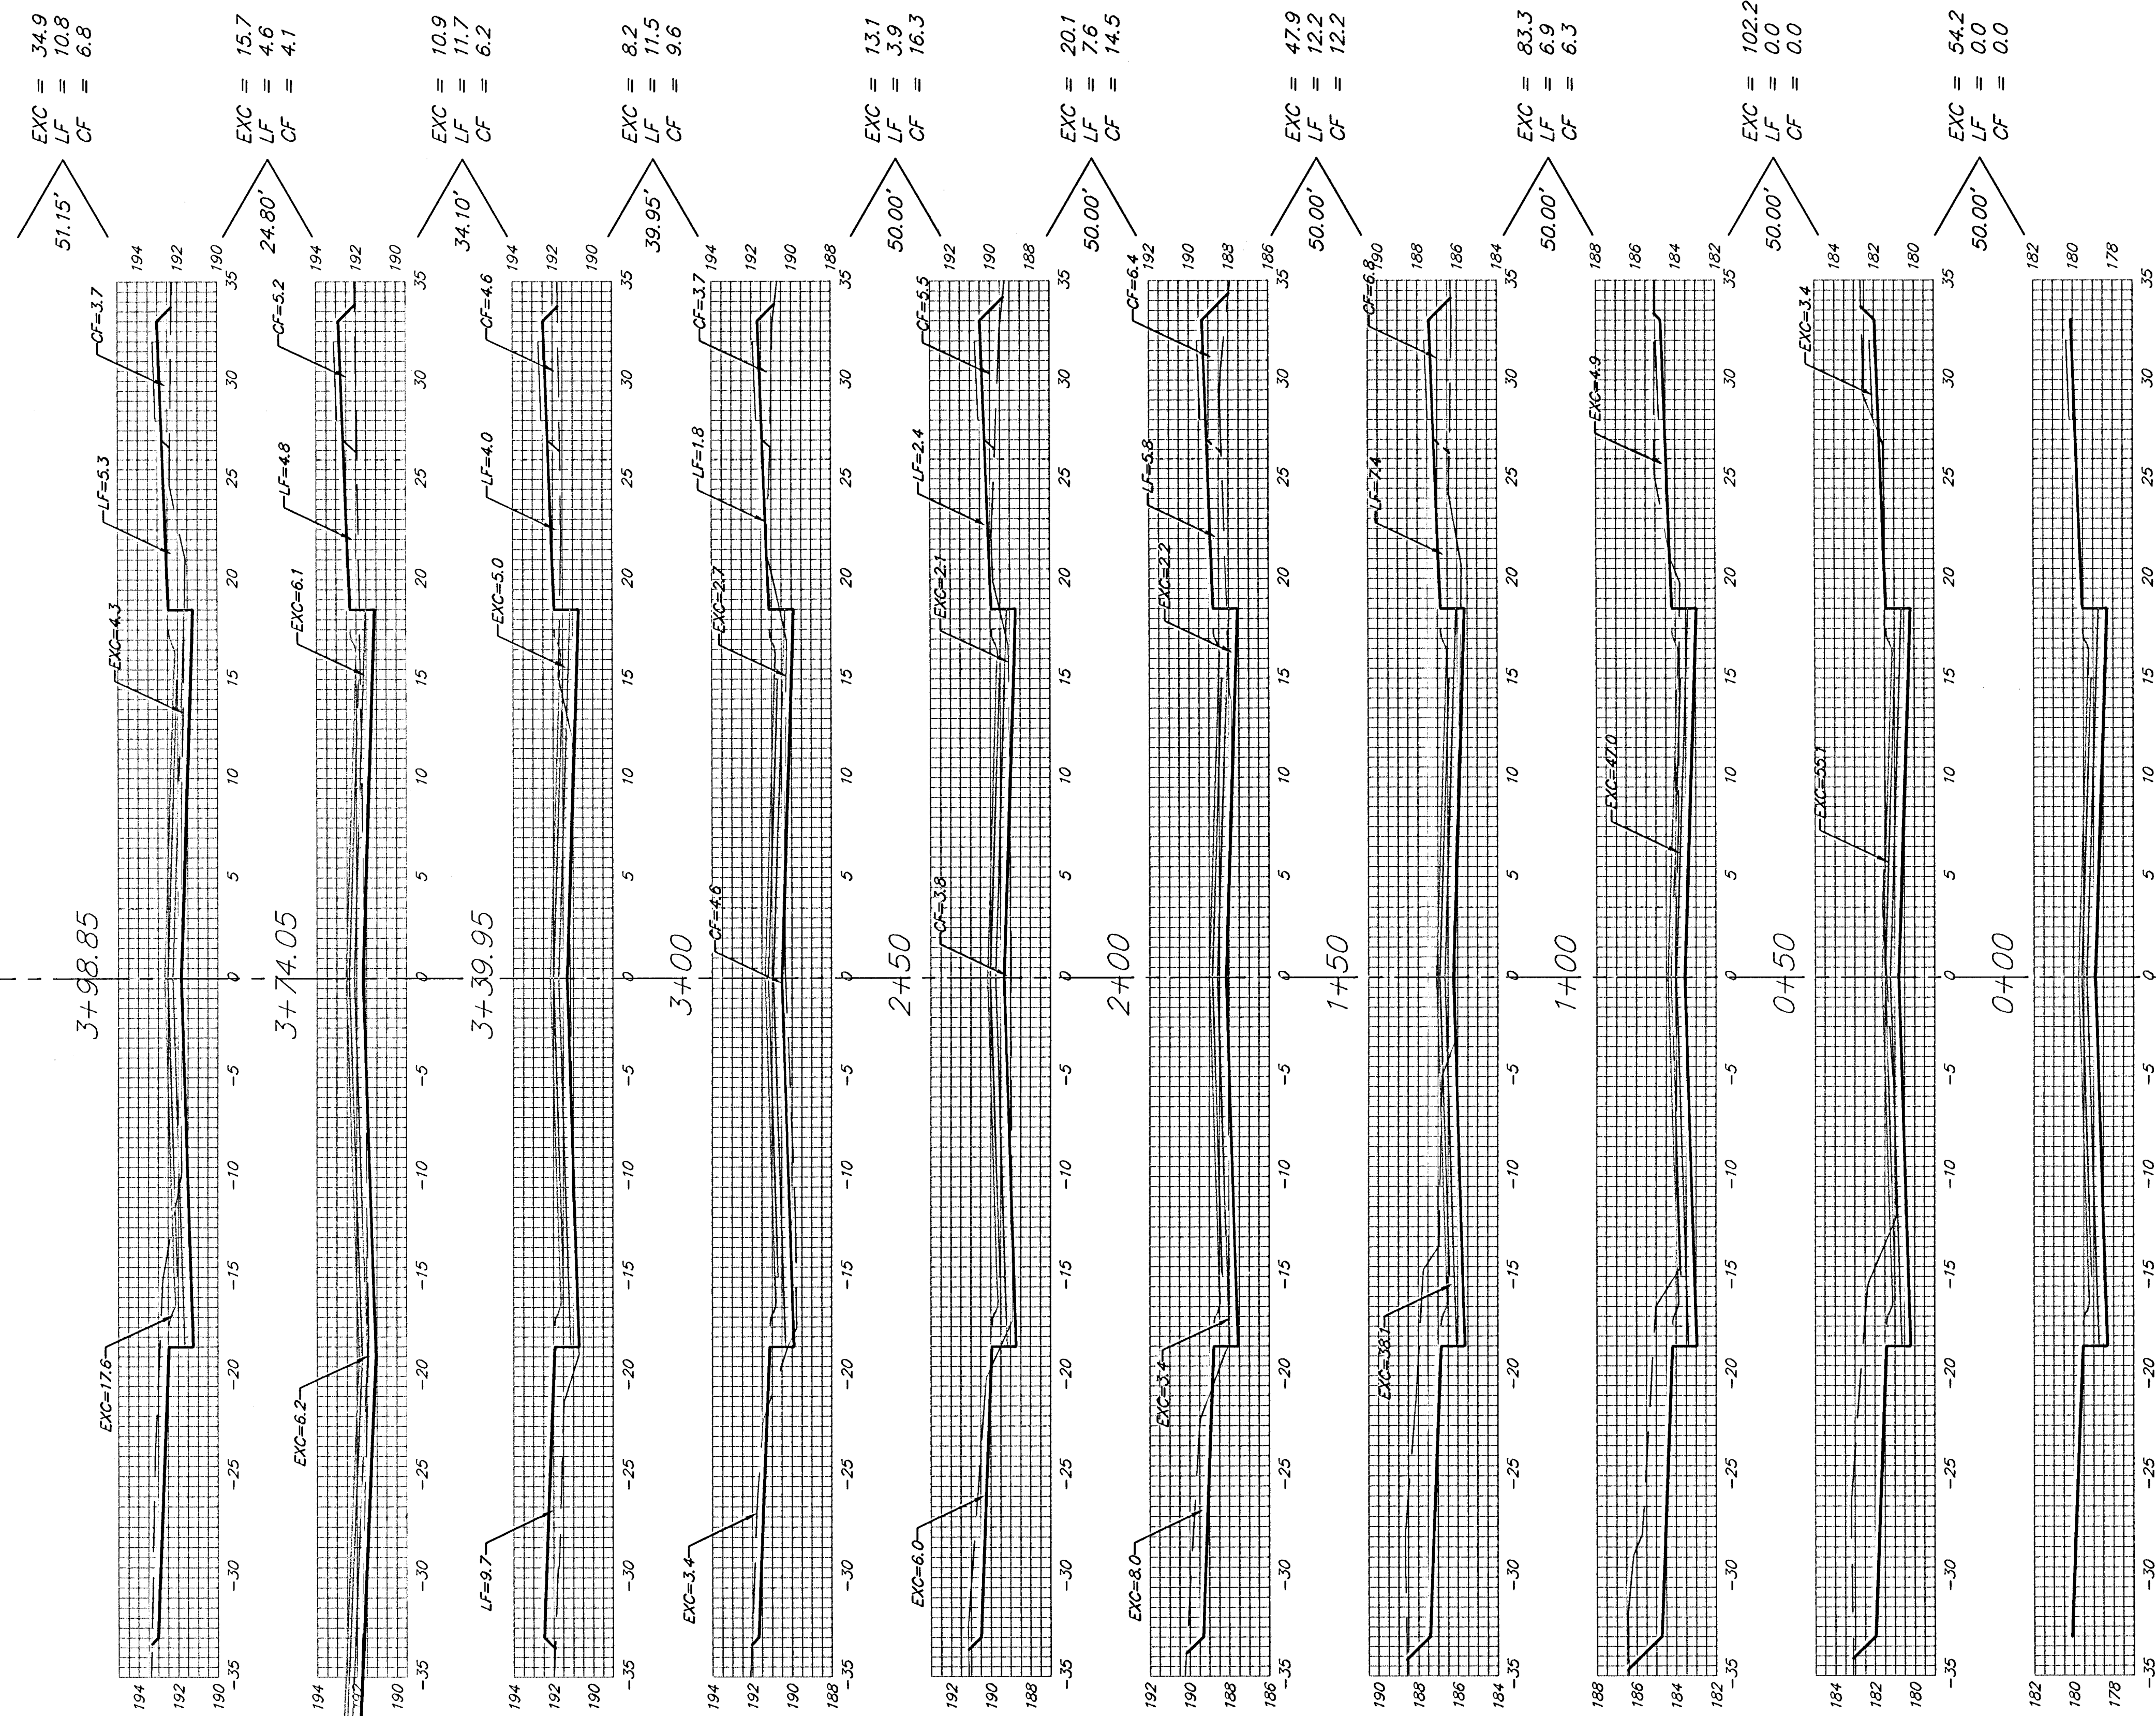

MONTEREY
C

Sheet Totals:

Excavation = 390.5 C.Y.
Loose Fill = 69.2 C.Y.
Compacted Fill = 76.0 C.Y.



Baughman Company, P.A. 315 Ella St. Wichita, KS 67211 P 316-262-7271 F 316-262-0149		
ENGINEERING SURVEYING PLANNING LANDSCAPE ARCHITECTURE		
PROJECT NUMBER	SHEET	
472	17 OF 21	
Auburn15/Ph2B/XS1	0411-E099	