

Benchmarks:


City of Wichita Benchmark located 41.60' North and 69.00' East of the Centerlines of Hoover and MacArthur (39th St. South)

Elevation = 121.22 (City Datum)


City of Wichita Benchmark located at East end of Bridge over the Big Ditch on MacArthur in the West bound lane.

Elevation = 116.52 (City Datum)

Scale: 1" = 40' Horizontal
1" = 5' Vertical
• = Iron

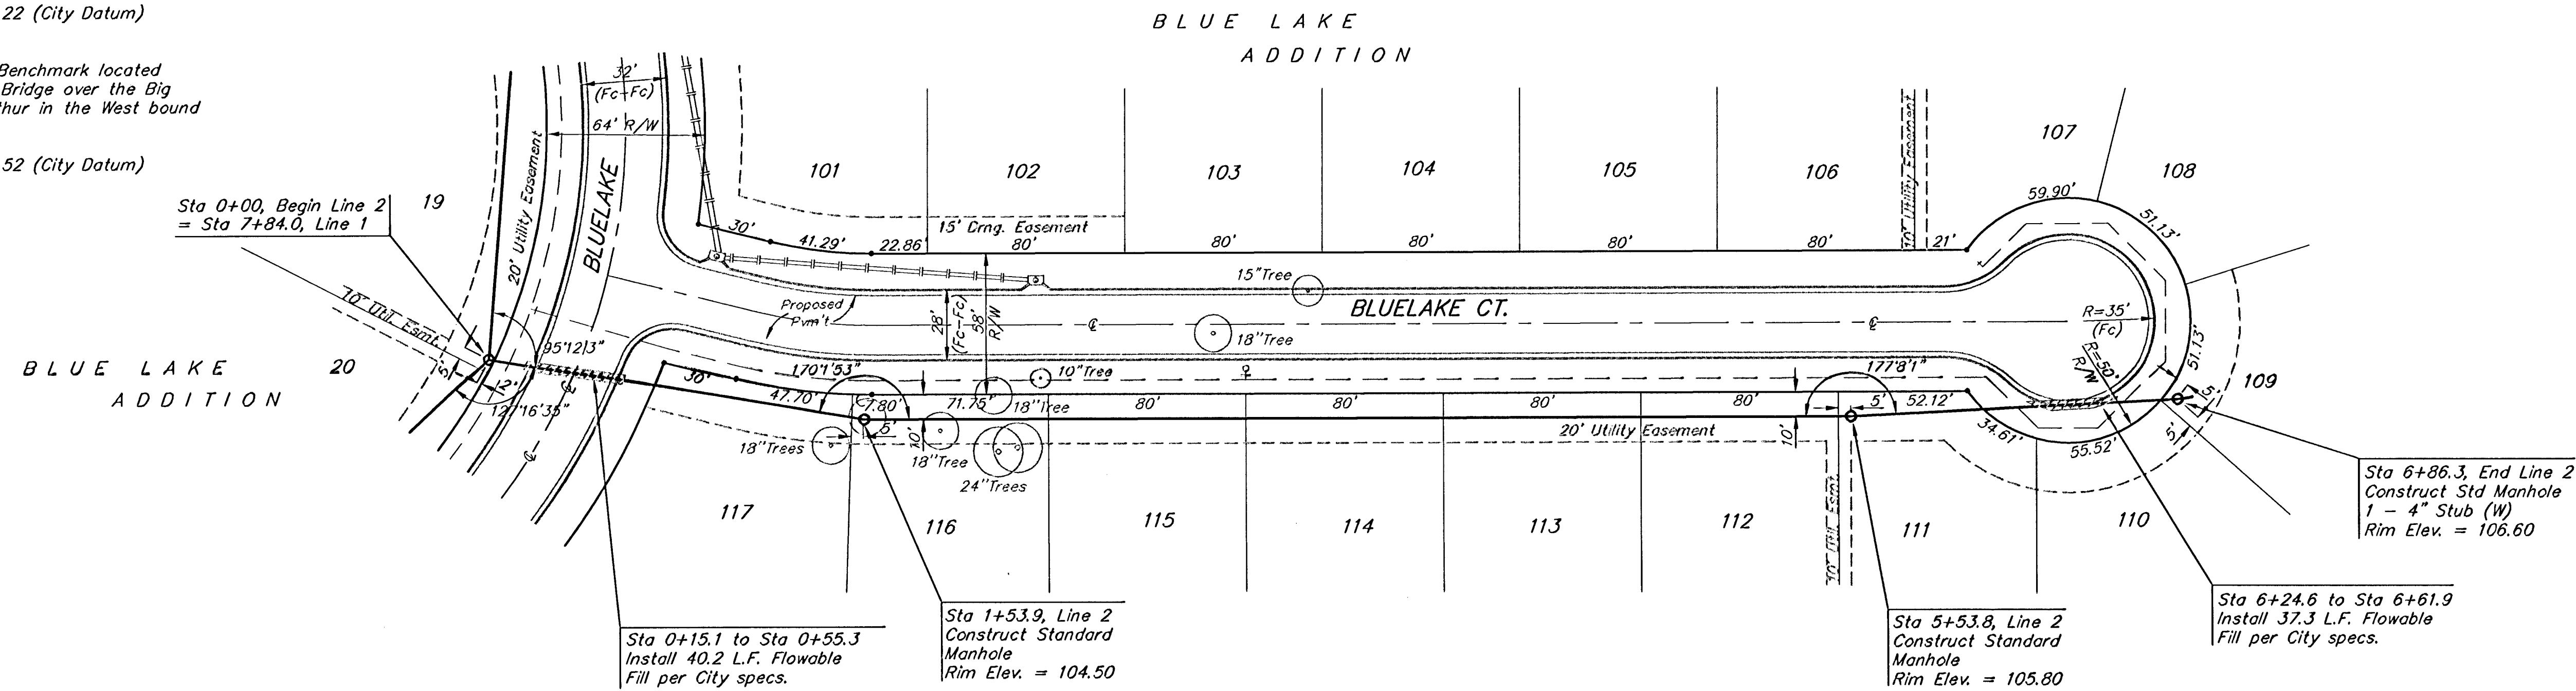

All excavation for Line 2 shall be sand backfilled to within two feet of existing grade. The sand shall be vibrated and water jetted during backfilling. Cost shall be incidental to pipe cost.

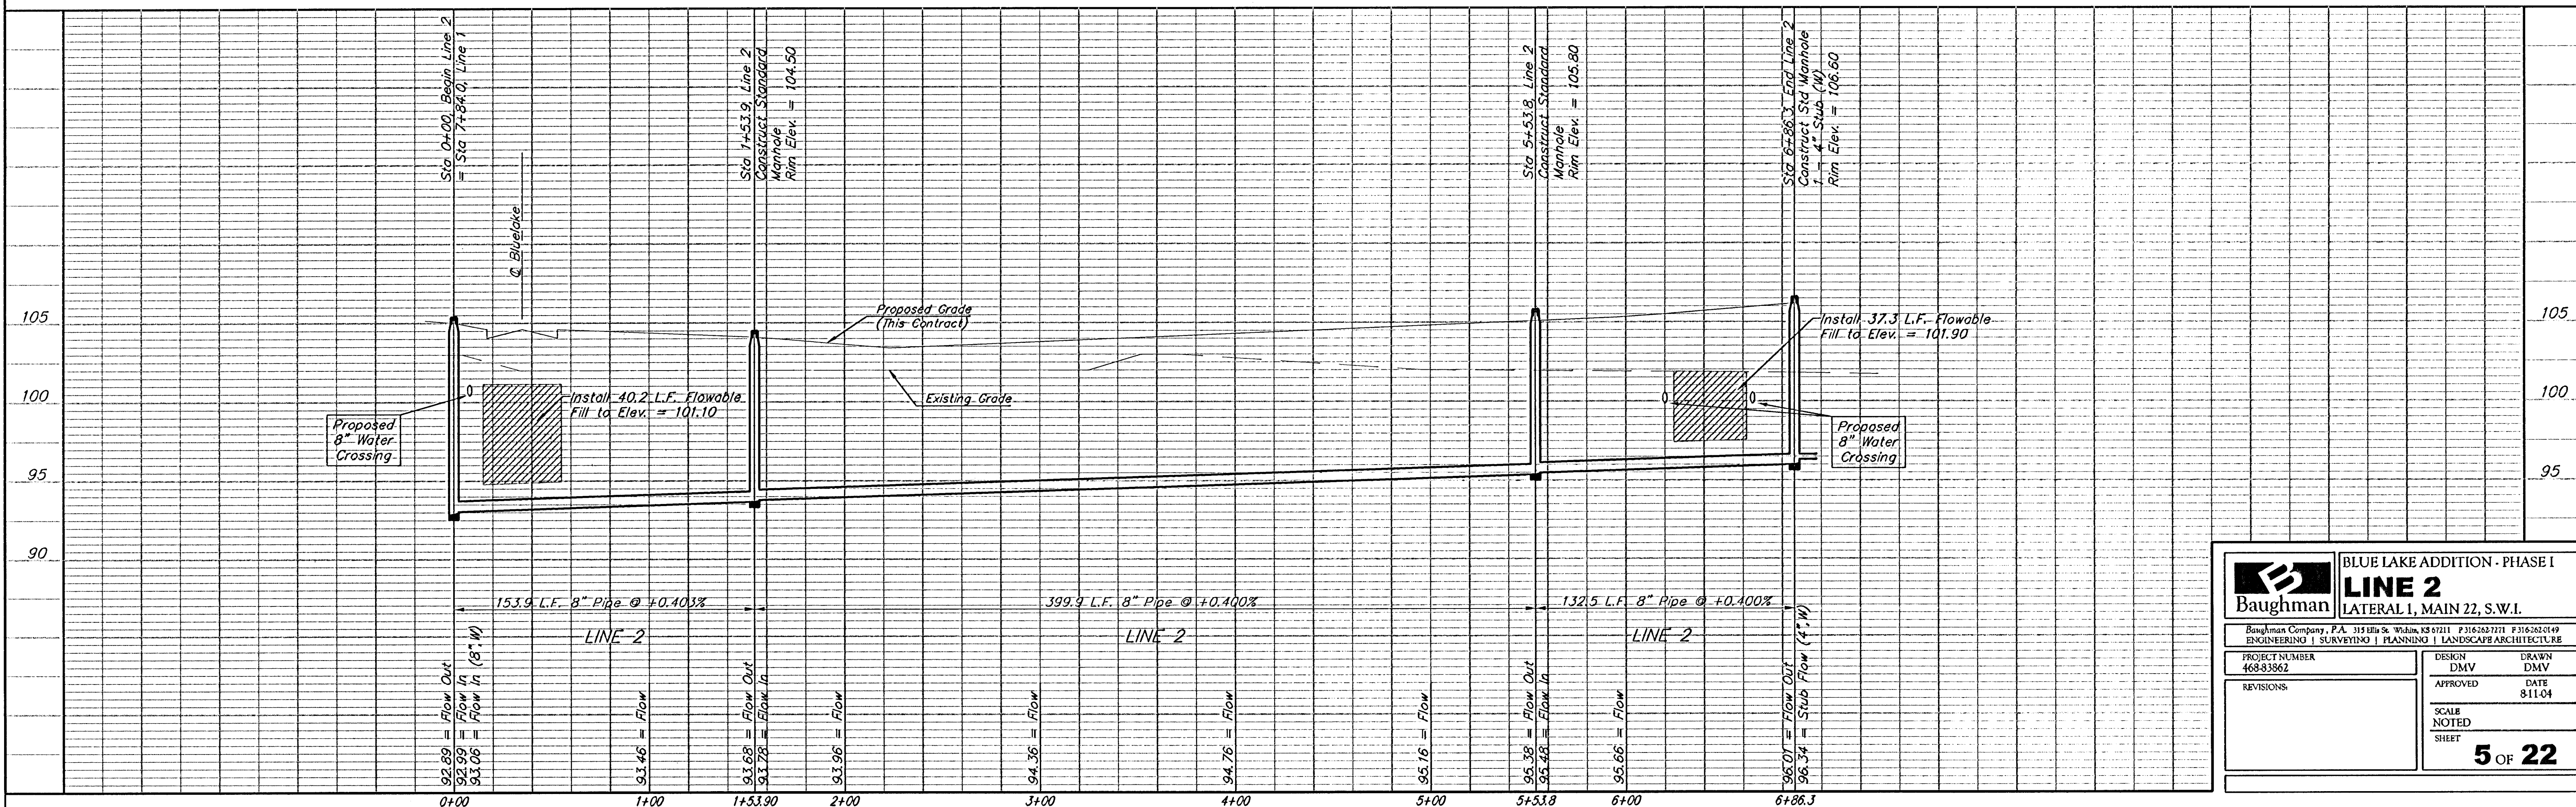

Baughman		BLUE LAKE ADDITION - PHASE I	
LINE 2		LATERAL 1, MAIN 22, S.W.1.	
Baughman Company, P.A. 315 1/2th & W. 10th, KS 67211 P 316-242-7711 F 316-242-0149 ENGINEERING SURVEYING PLANNING LANDSCAPE ARCHITECTURE			
PROJECT NUMBER 468-83862	DESIGN DMV	DRAWN DMV	DATE 8/1/04
REVISIONS:	APPROVED	SCALE NOTED	SHEET 5 OF 22