

Benchmarks:

City of Wichita Benchmark located 41.60' North and 69.00' East of the Centerlines of Hoover and MacArthur (39th St. South)

Elevation = 121.22 (City Datum)



City of Wichita Benchmark located at East end of Bridge over the Big Ditch on MacArthur in the West bound lane.

Elevation = 116.52 (City Datum)

Note: Contractor shall Remove Trees only as Necessary to Construct Sanitary Sewer Line. Cost of Tree Removal shall be Included in Bid Item "Site Clearing and Restoration."

All excavation for Line 1 from Sta. 0+00 to Sta. 17+27.6 shall be sand backfilled to within two feet of existing grade. The sand shall be vibrated and water jetted during backfilling. Cost shall be incidental to pipe cost.

Scale: 1" = 40' Horizontal
1" = 5' Vertical
• = Iron

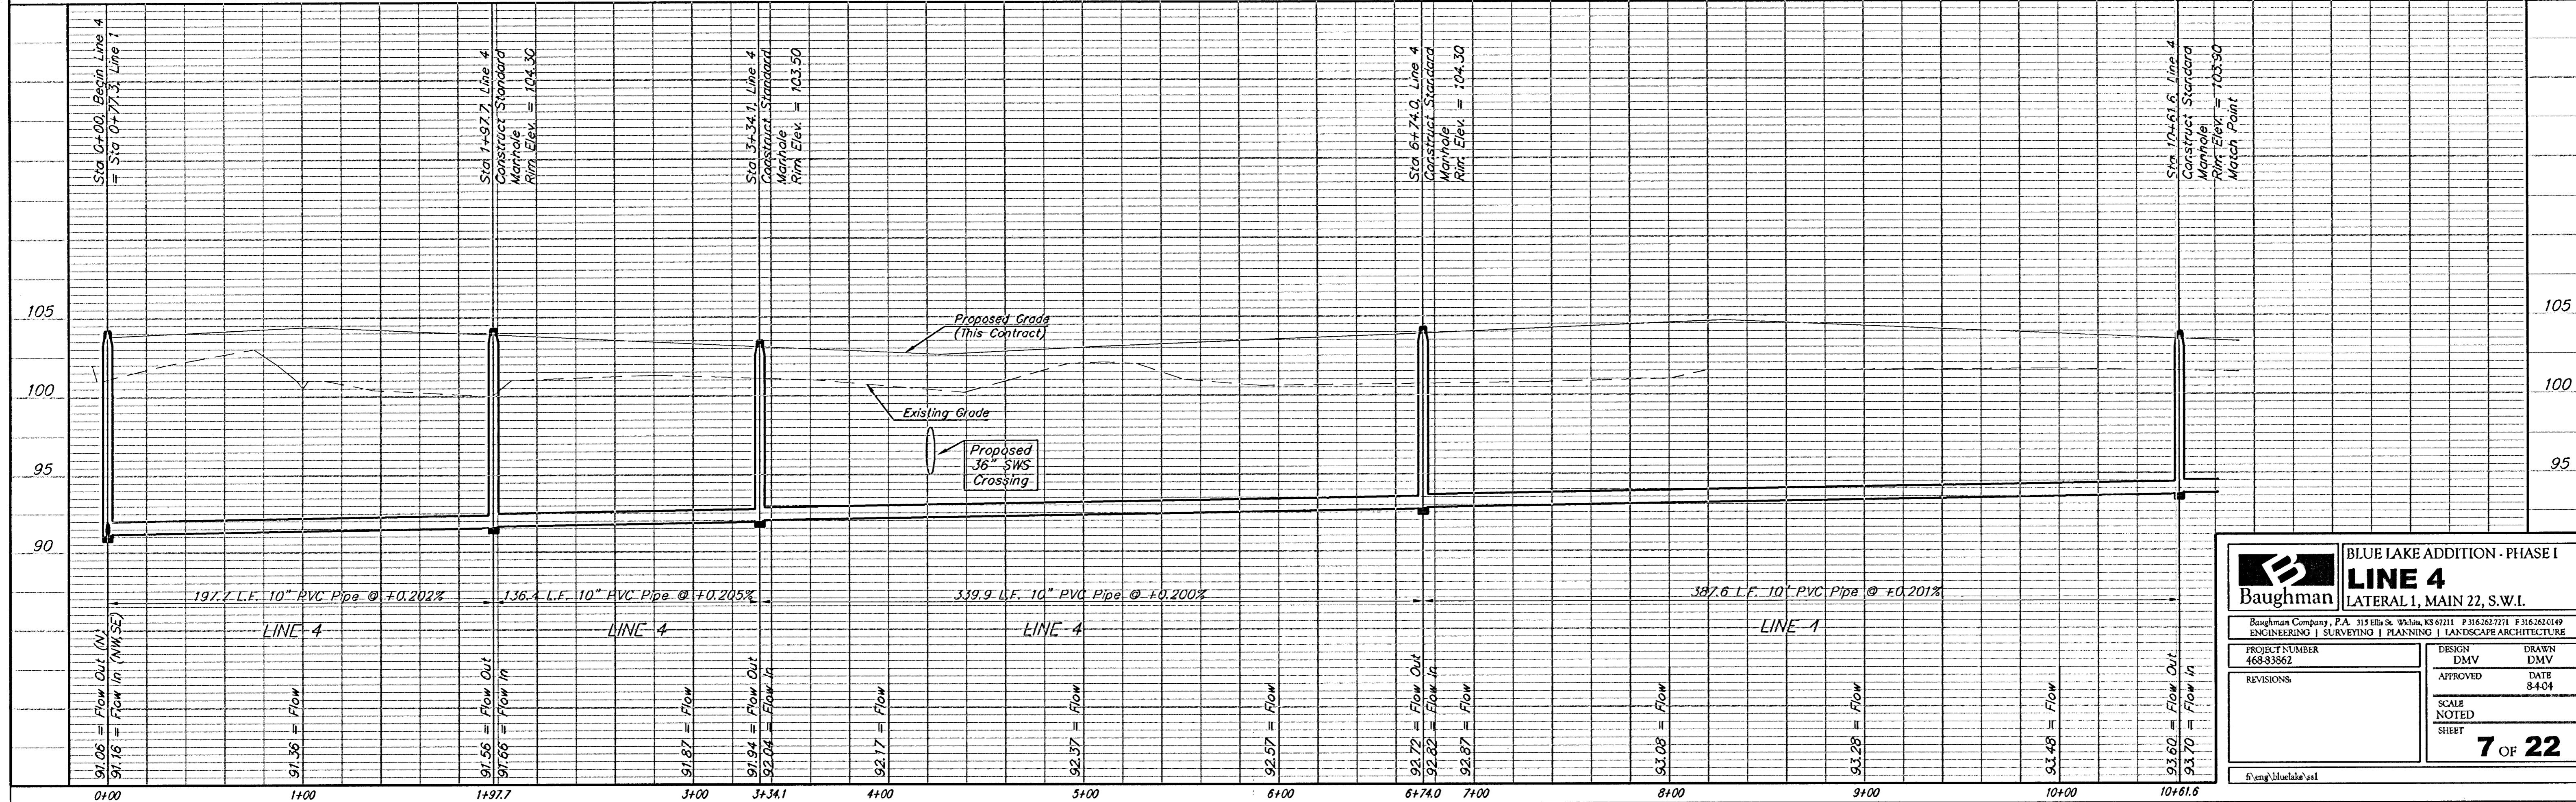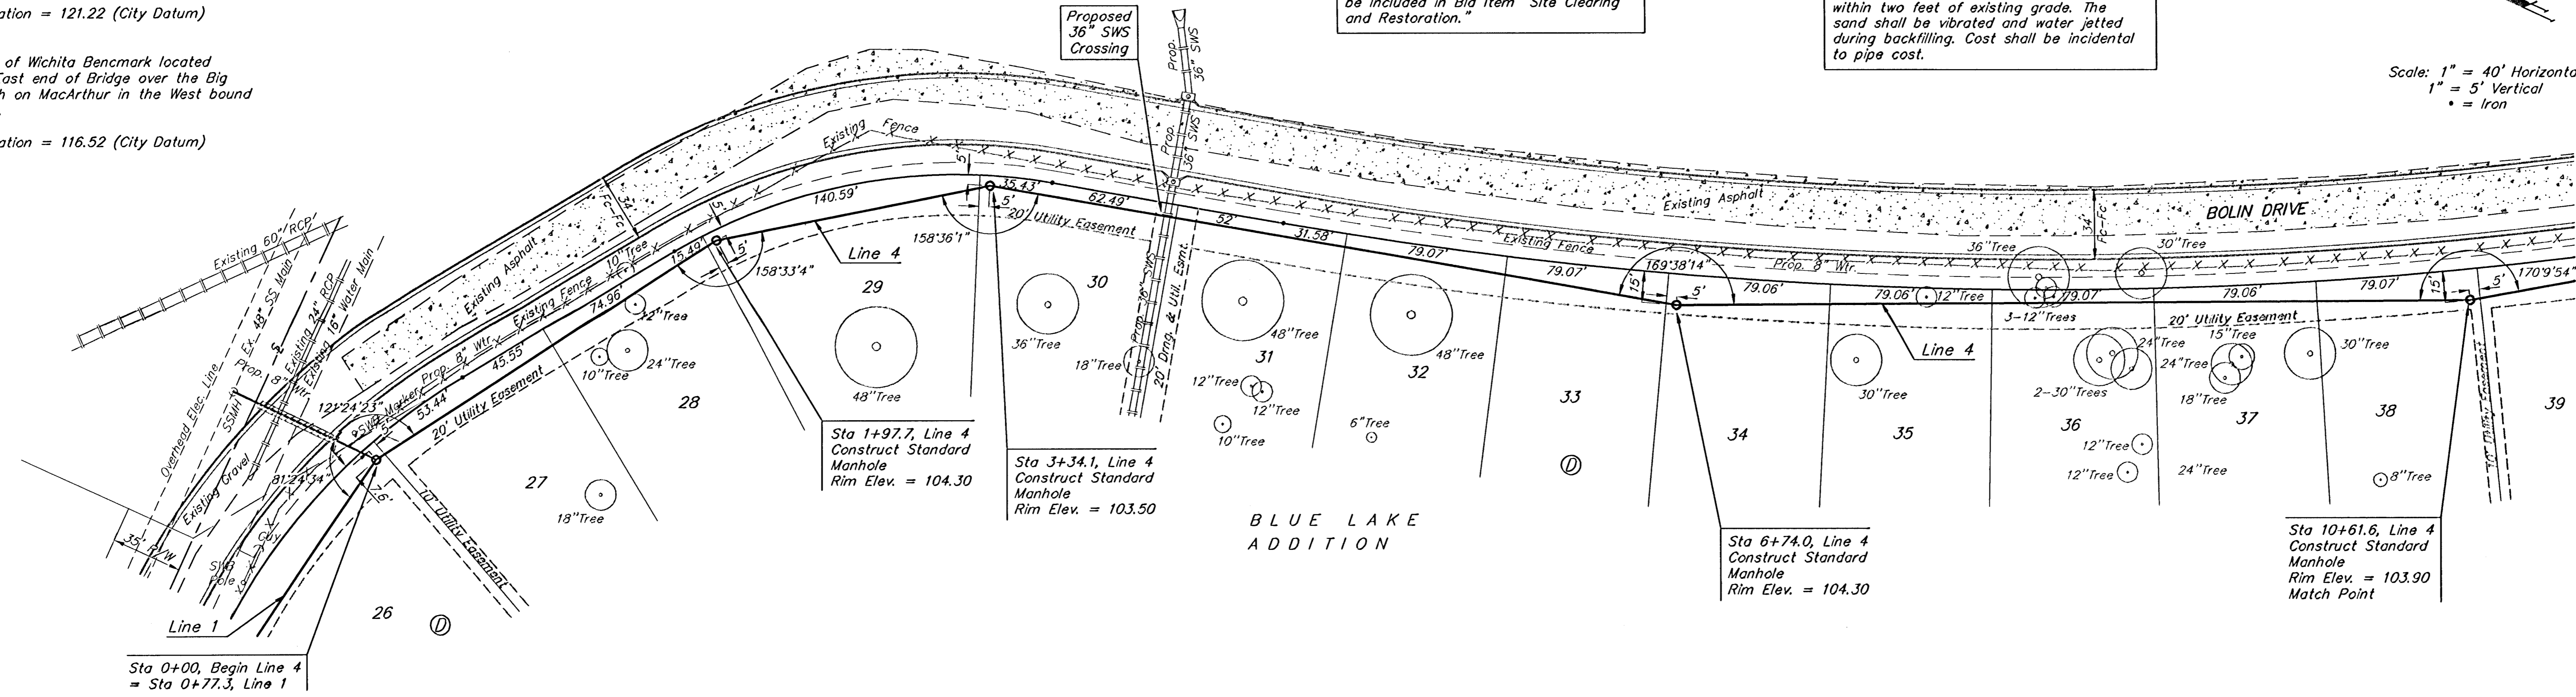

		BLUE LAKE ADDITION - PHASE I LINE 4 LATERAL 1, MAIN 22, S.W.I.	
<small>Baughman Company, P.A. 315 Elm St., Wichita, KS 67201 F 316-263-7711 F 316-263-0149 ENGINEERING SURVEYING PLANNING LANDSCAPE ARCHITECTURE</small>			
PROJECT NUMBER 468-83862	DESIGN DMV	DRAWN DMV	DATE 8-4-04
REVISIONS:	APPROVED	SCALE NOTED	SHEET 7 OF 22
<small>Engineering: Muehleke@baughman.com</small>			