


PROJECT NO.	YEAR	SHEET NO.	TOTAL SHEETS
35-05258-000		24	35

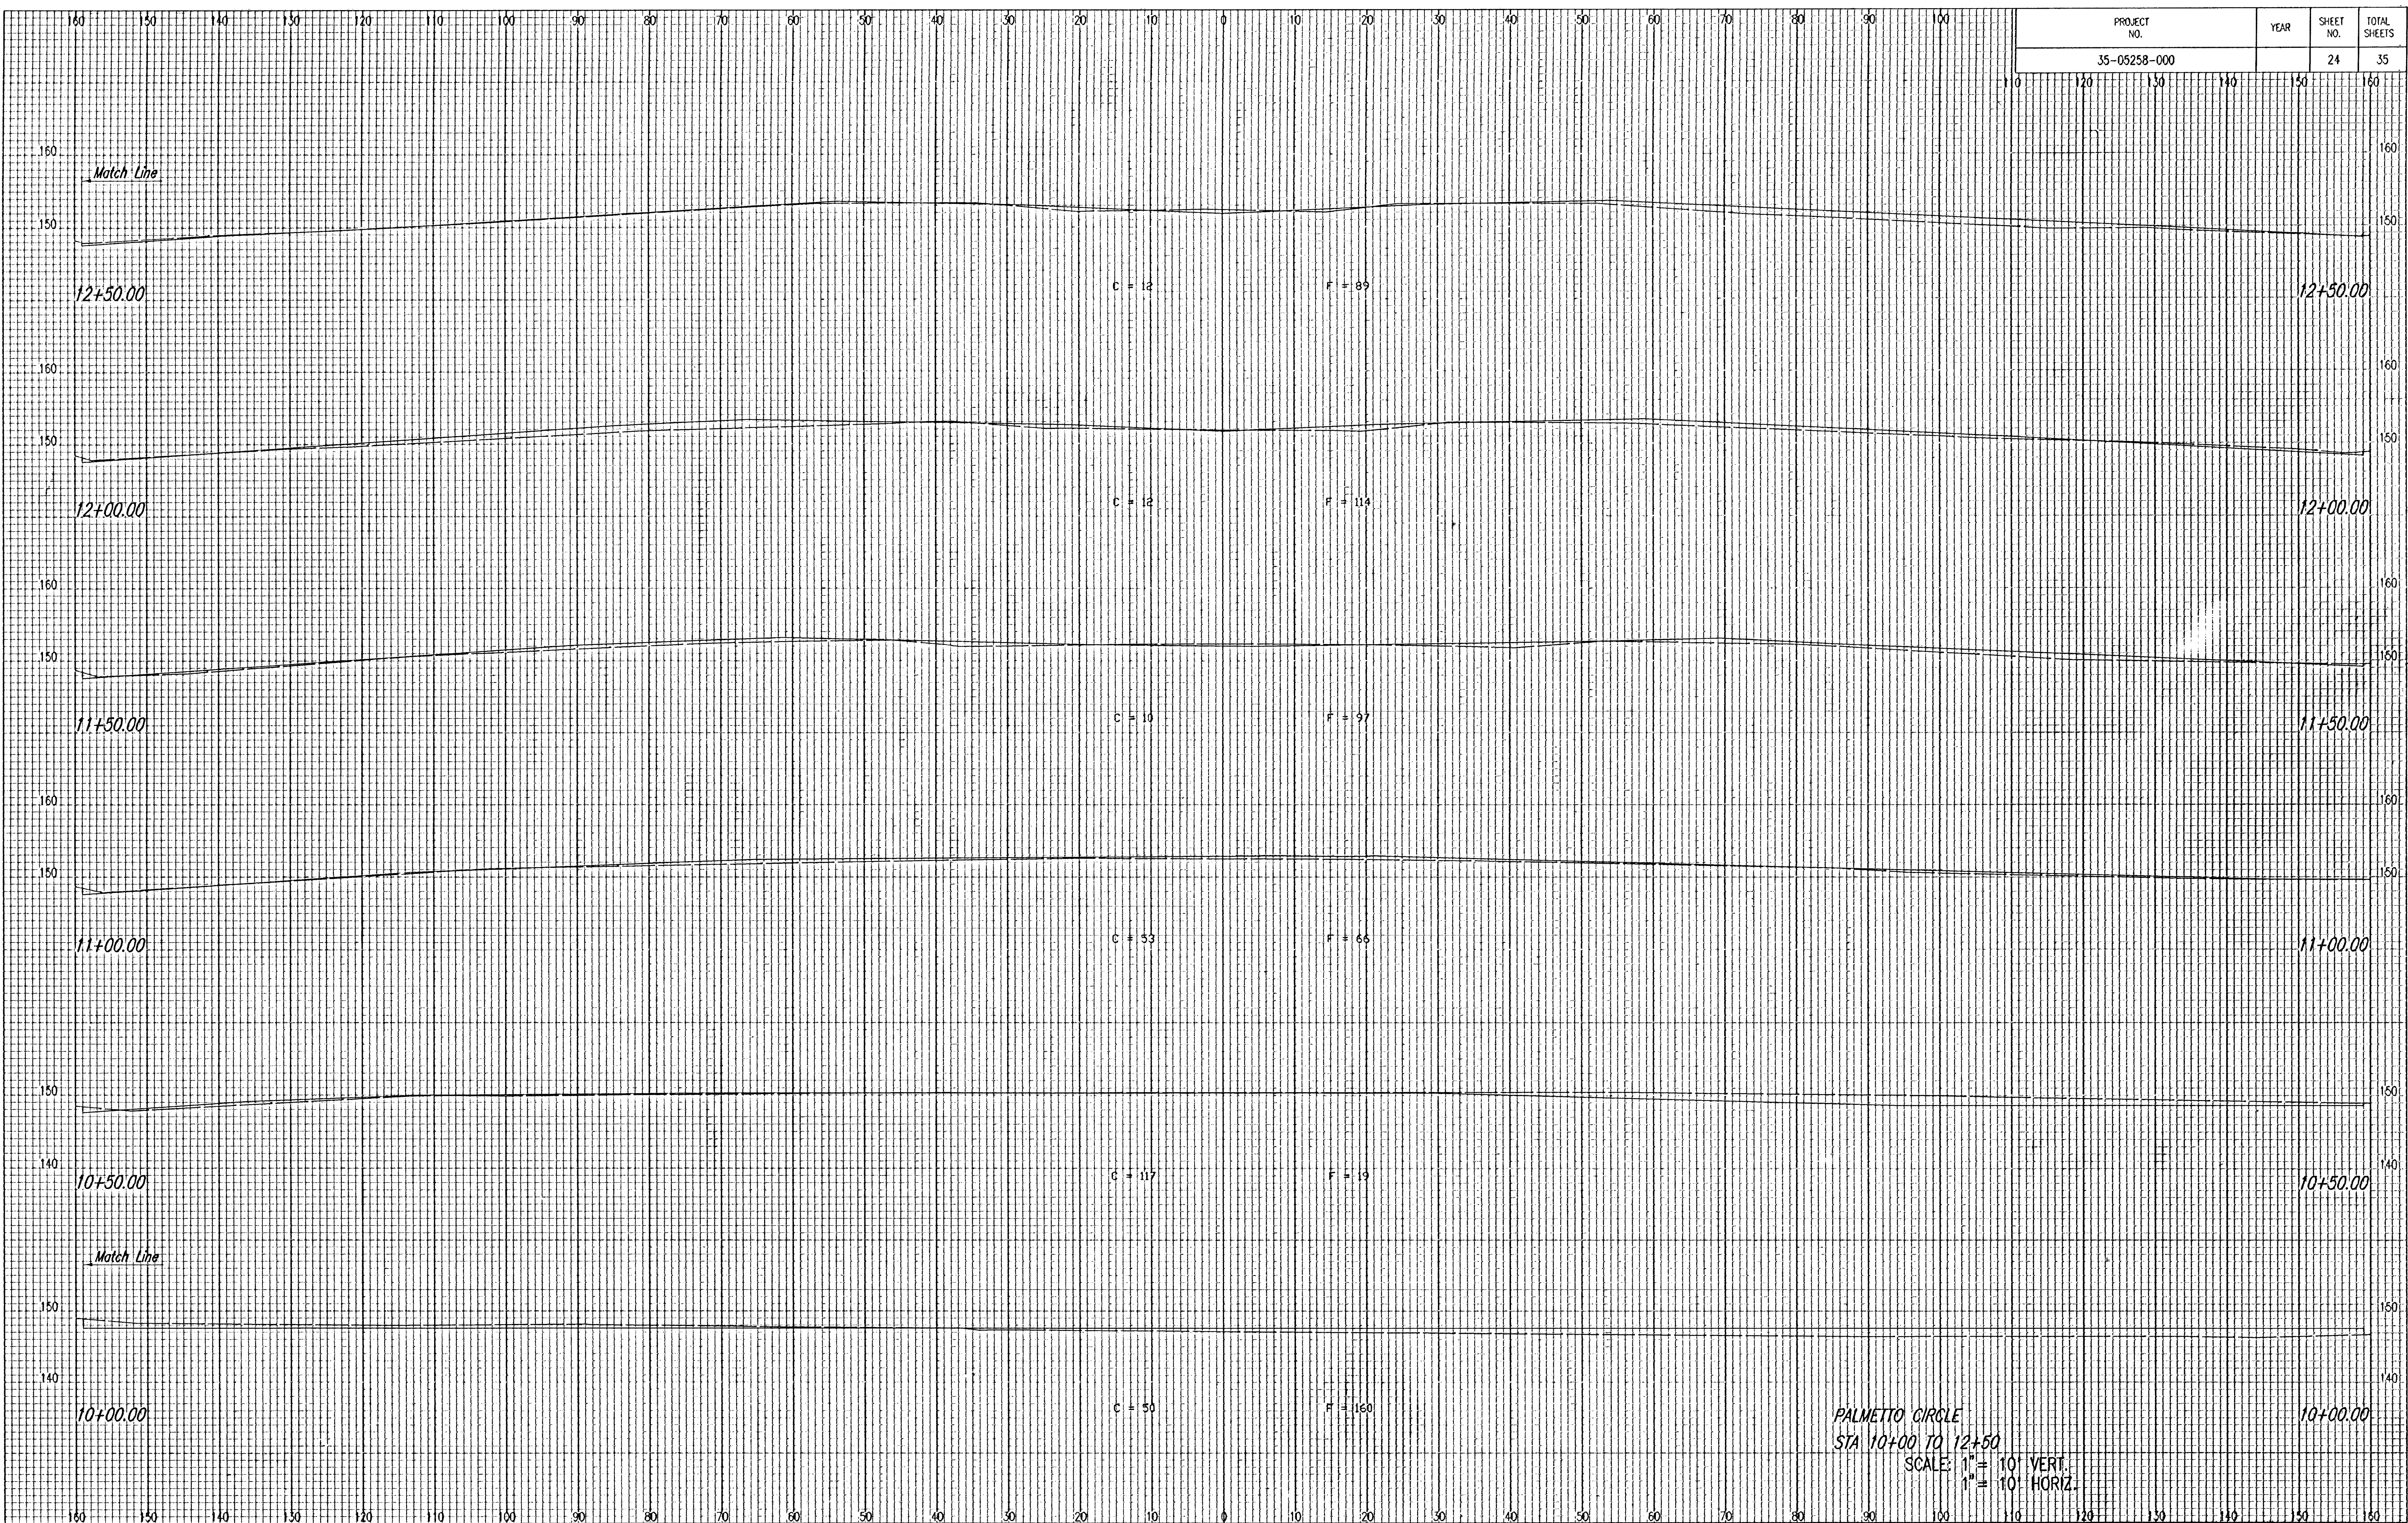

DSNR: BLB OPER: BJS SCALE: 1=1.00
Q:\2005\05258\X-SECS\swd ph2 sta 1000 to 1505\05258-C-s001 06-16-2005 11:00:14 am

[illegible]