


BENCHMARKS:
BM #1: "X" Cut on T.C., 12' west of east end of N curb return on the north drive entrance of the Church of the Magdalen.
Elev. = 190.48 (City Datum)
BM #2: RR spike on the west face of PP on the east side of 127th Street East, adjacent to the south line of The Fairmont Addition.
Elev. = 187.25 (City Datum)
BM #3: RR spike on the east face of PP on the west side of 127th Street East, 37' N and 13' E of the NE corner of Lot 1, Block H, The Fairmont Addition.
Elev. = 189.19 (City Datum)

Scale: 1" = 20'
• = Iron

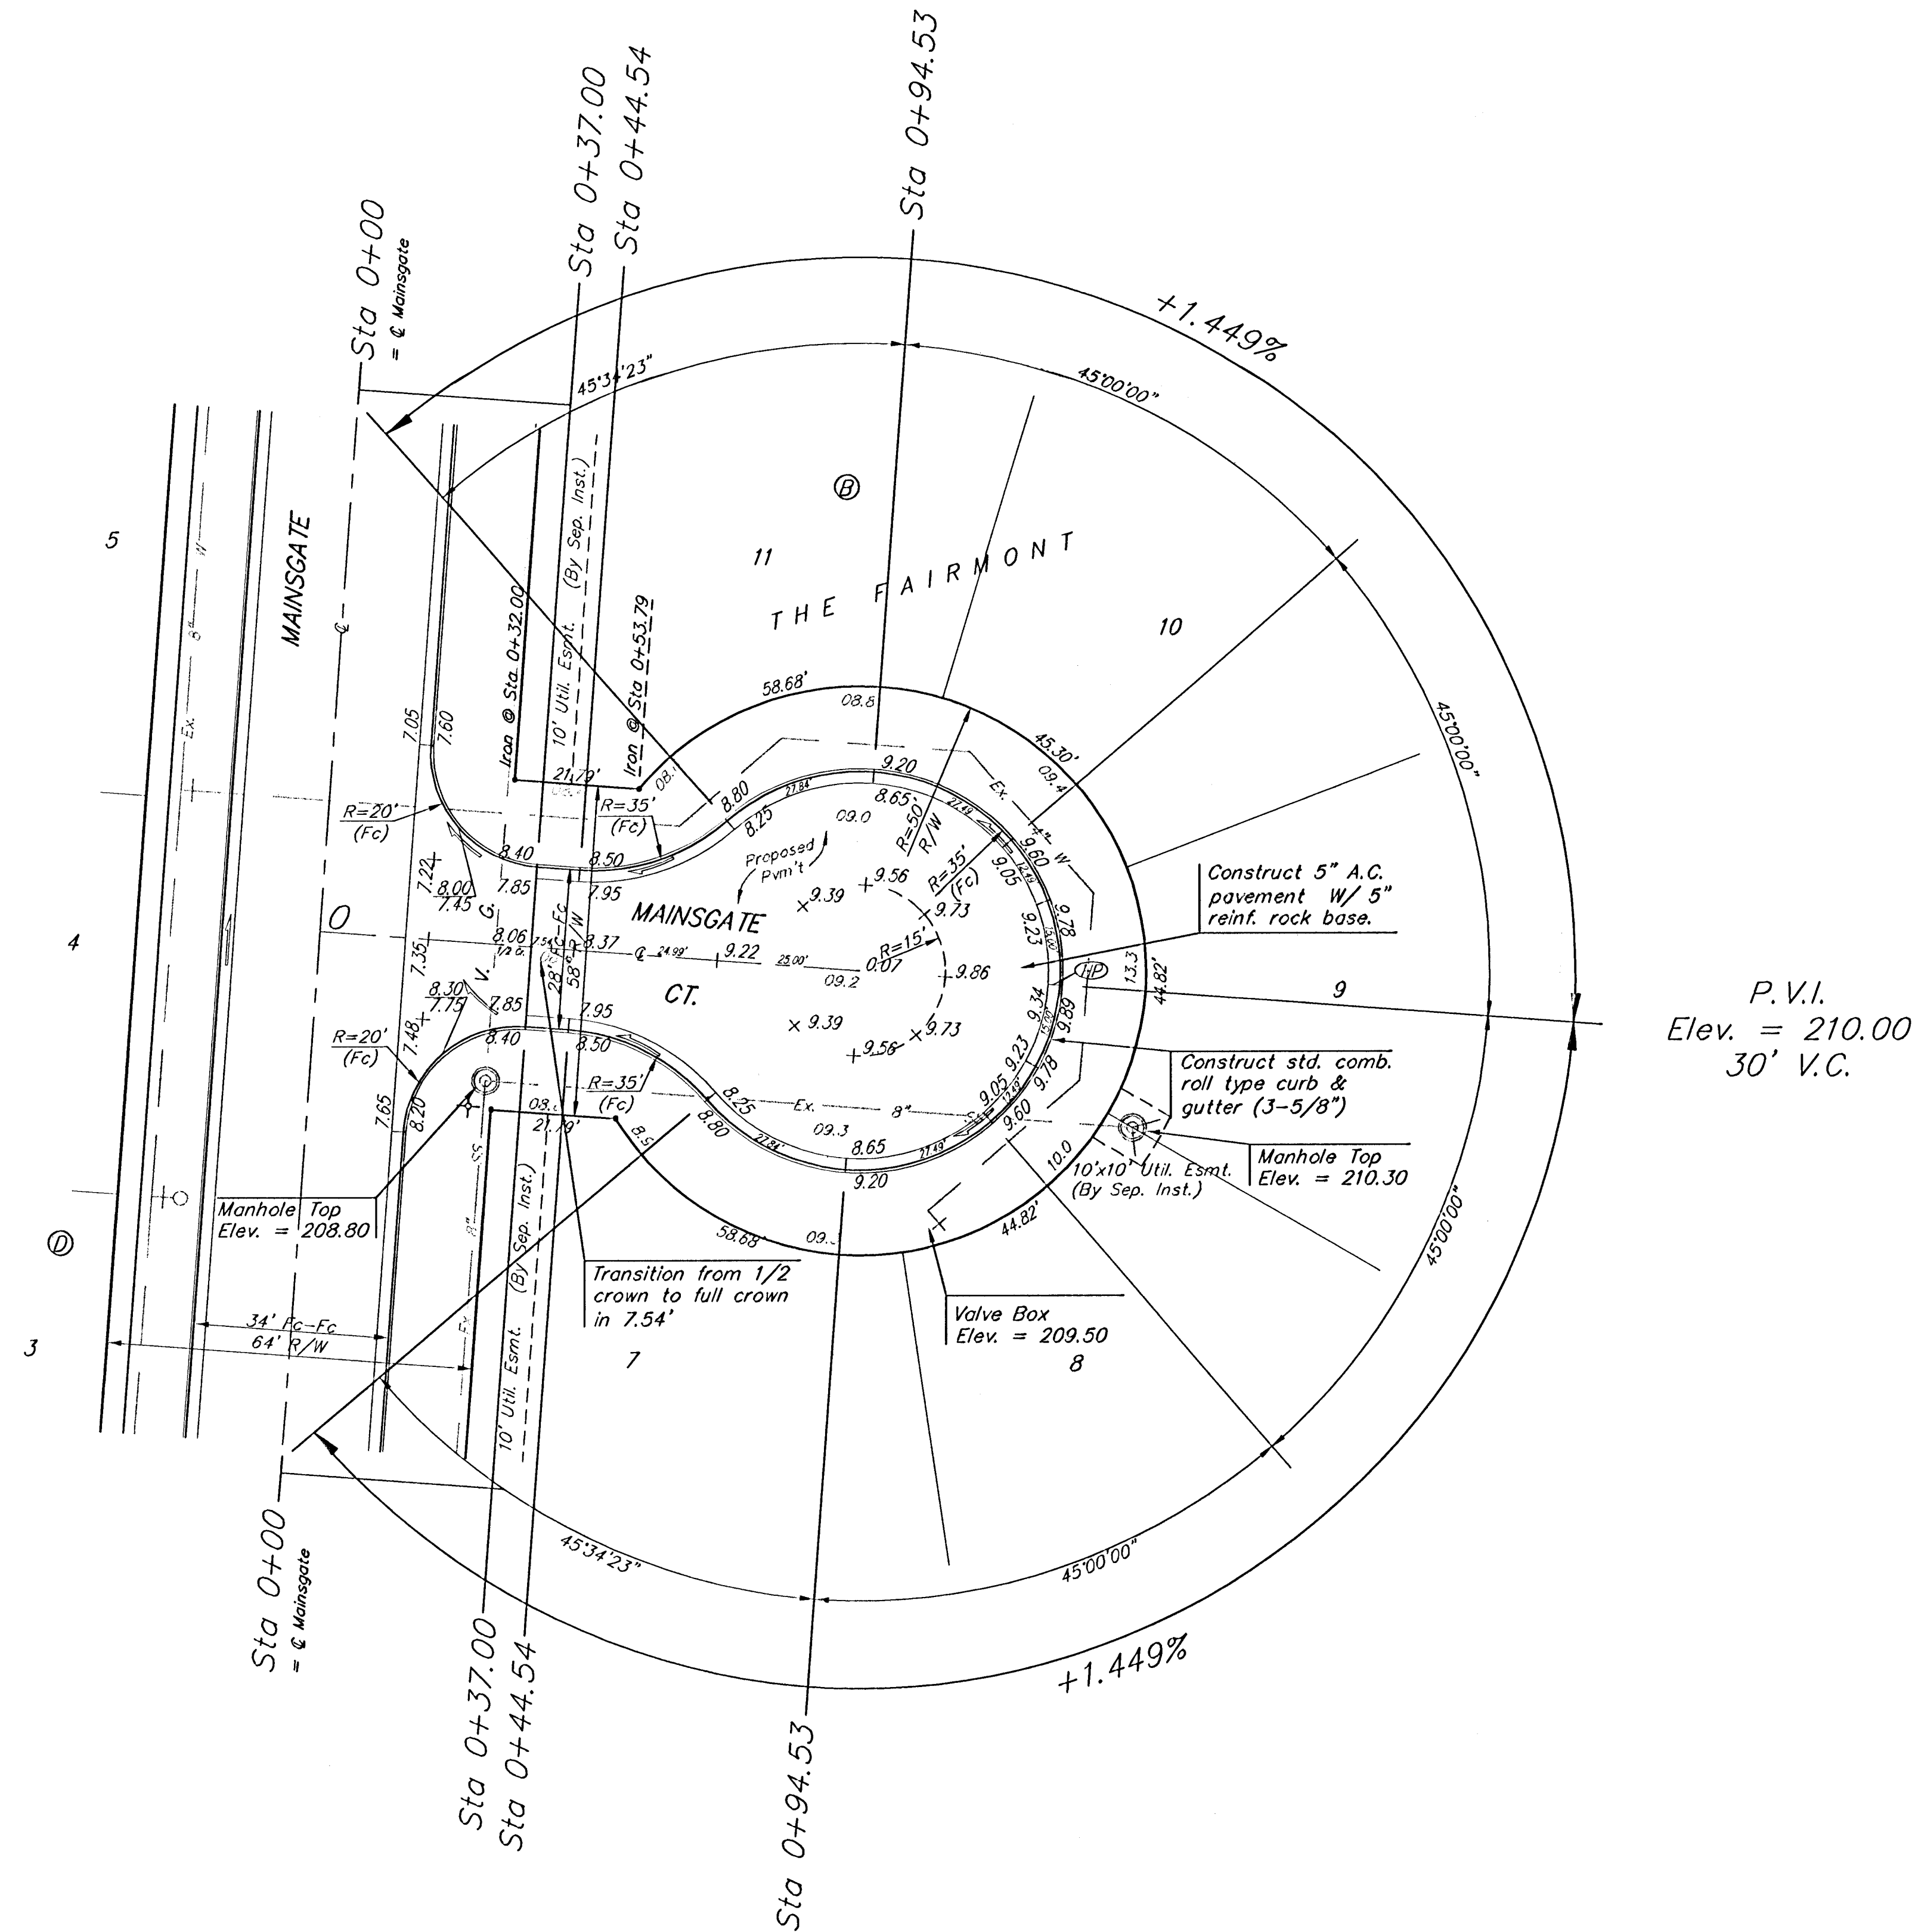

NOTE: ROLL TYPE CURB & GUTTER TO BE CONSTRUCTED ON THE PAVEMENT SHOWN ON THIS SHEET. TOP OF CURB ELEVATIONS ARE GIVEN FOR FULL HEIGHT CURB.

Baughman	THE FAIRMONT - PHASE III	
	MAINSGATE CT.	
STA 0+00 TO STA 0+94.53		
Baughman Company, P.A. 315 Ellis St. Wichita, KS 67211 F3162627271 F3162620149		
ENGINEERING SURVEYING PLANNING LANDSCAPE ARCHITECTURE		
PROJECT NUMBER 472-83485	DESIGN ATD	DRAWN TMS
REVISIONS	APPROVED	DATE 09/05
	SCALE Noted	SHEET 11 OF 27
Fairmont\PhaseIII\Set1 0404-E871		