


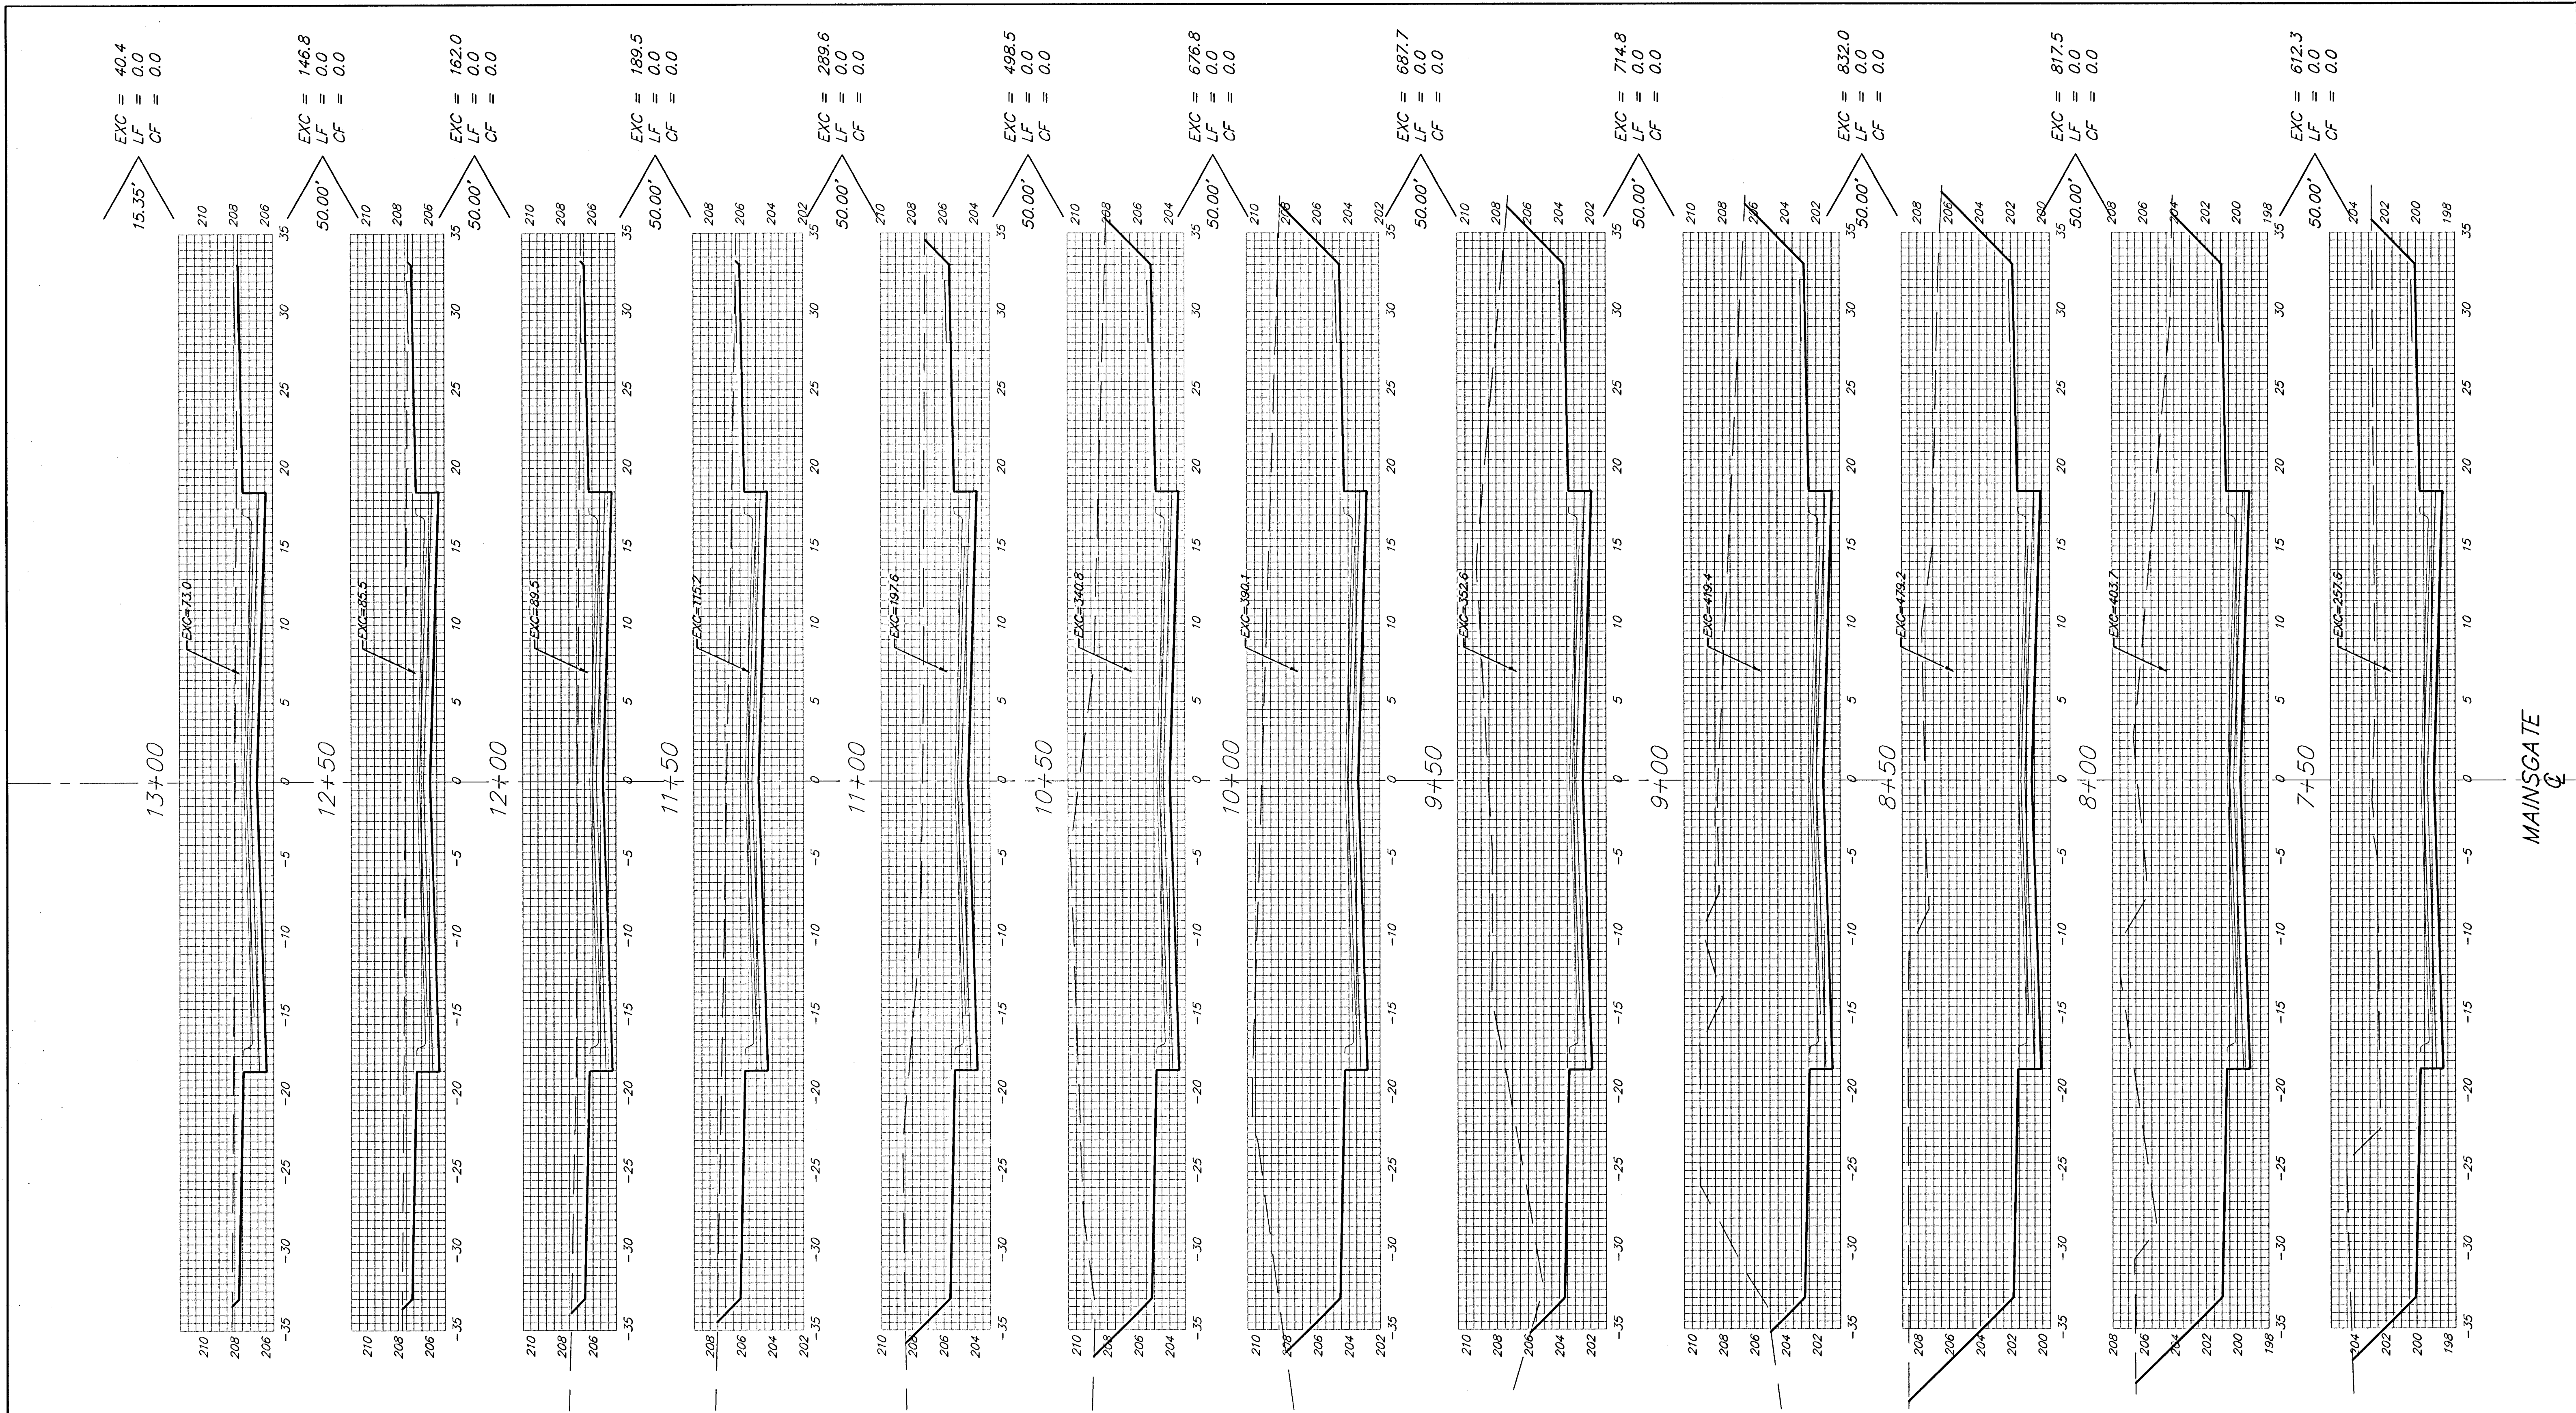

MAIN GATE
Q

Sheet Totals:

Excavation = 5,667.9 C.Y.
Loose Fill = 0.0 C.Y.
Compacted Fill = 0.0 C.Y.

