


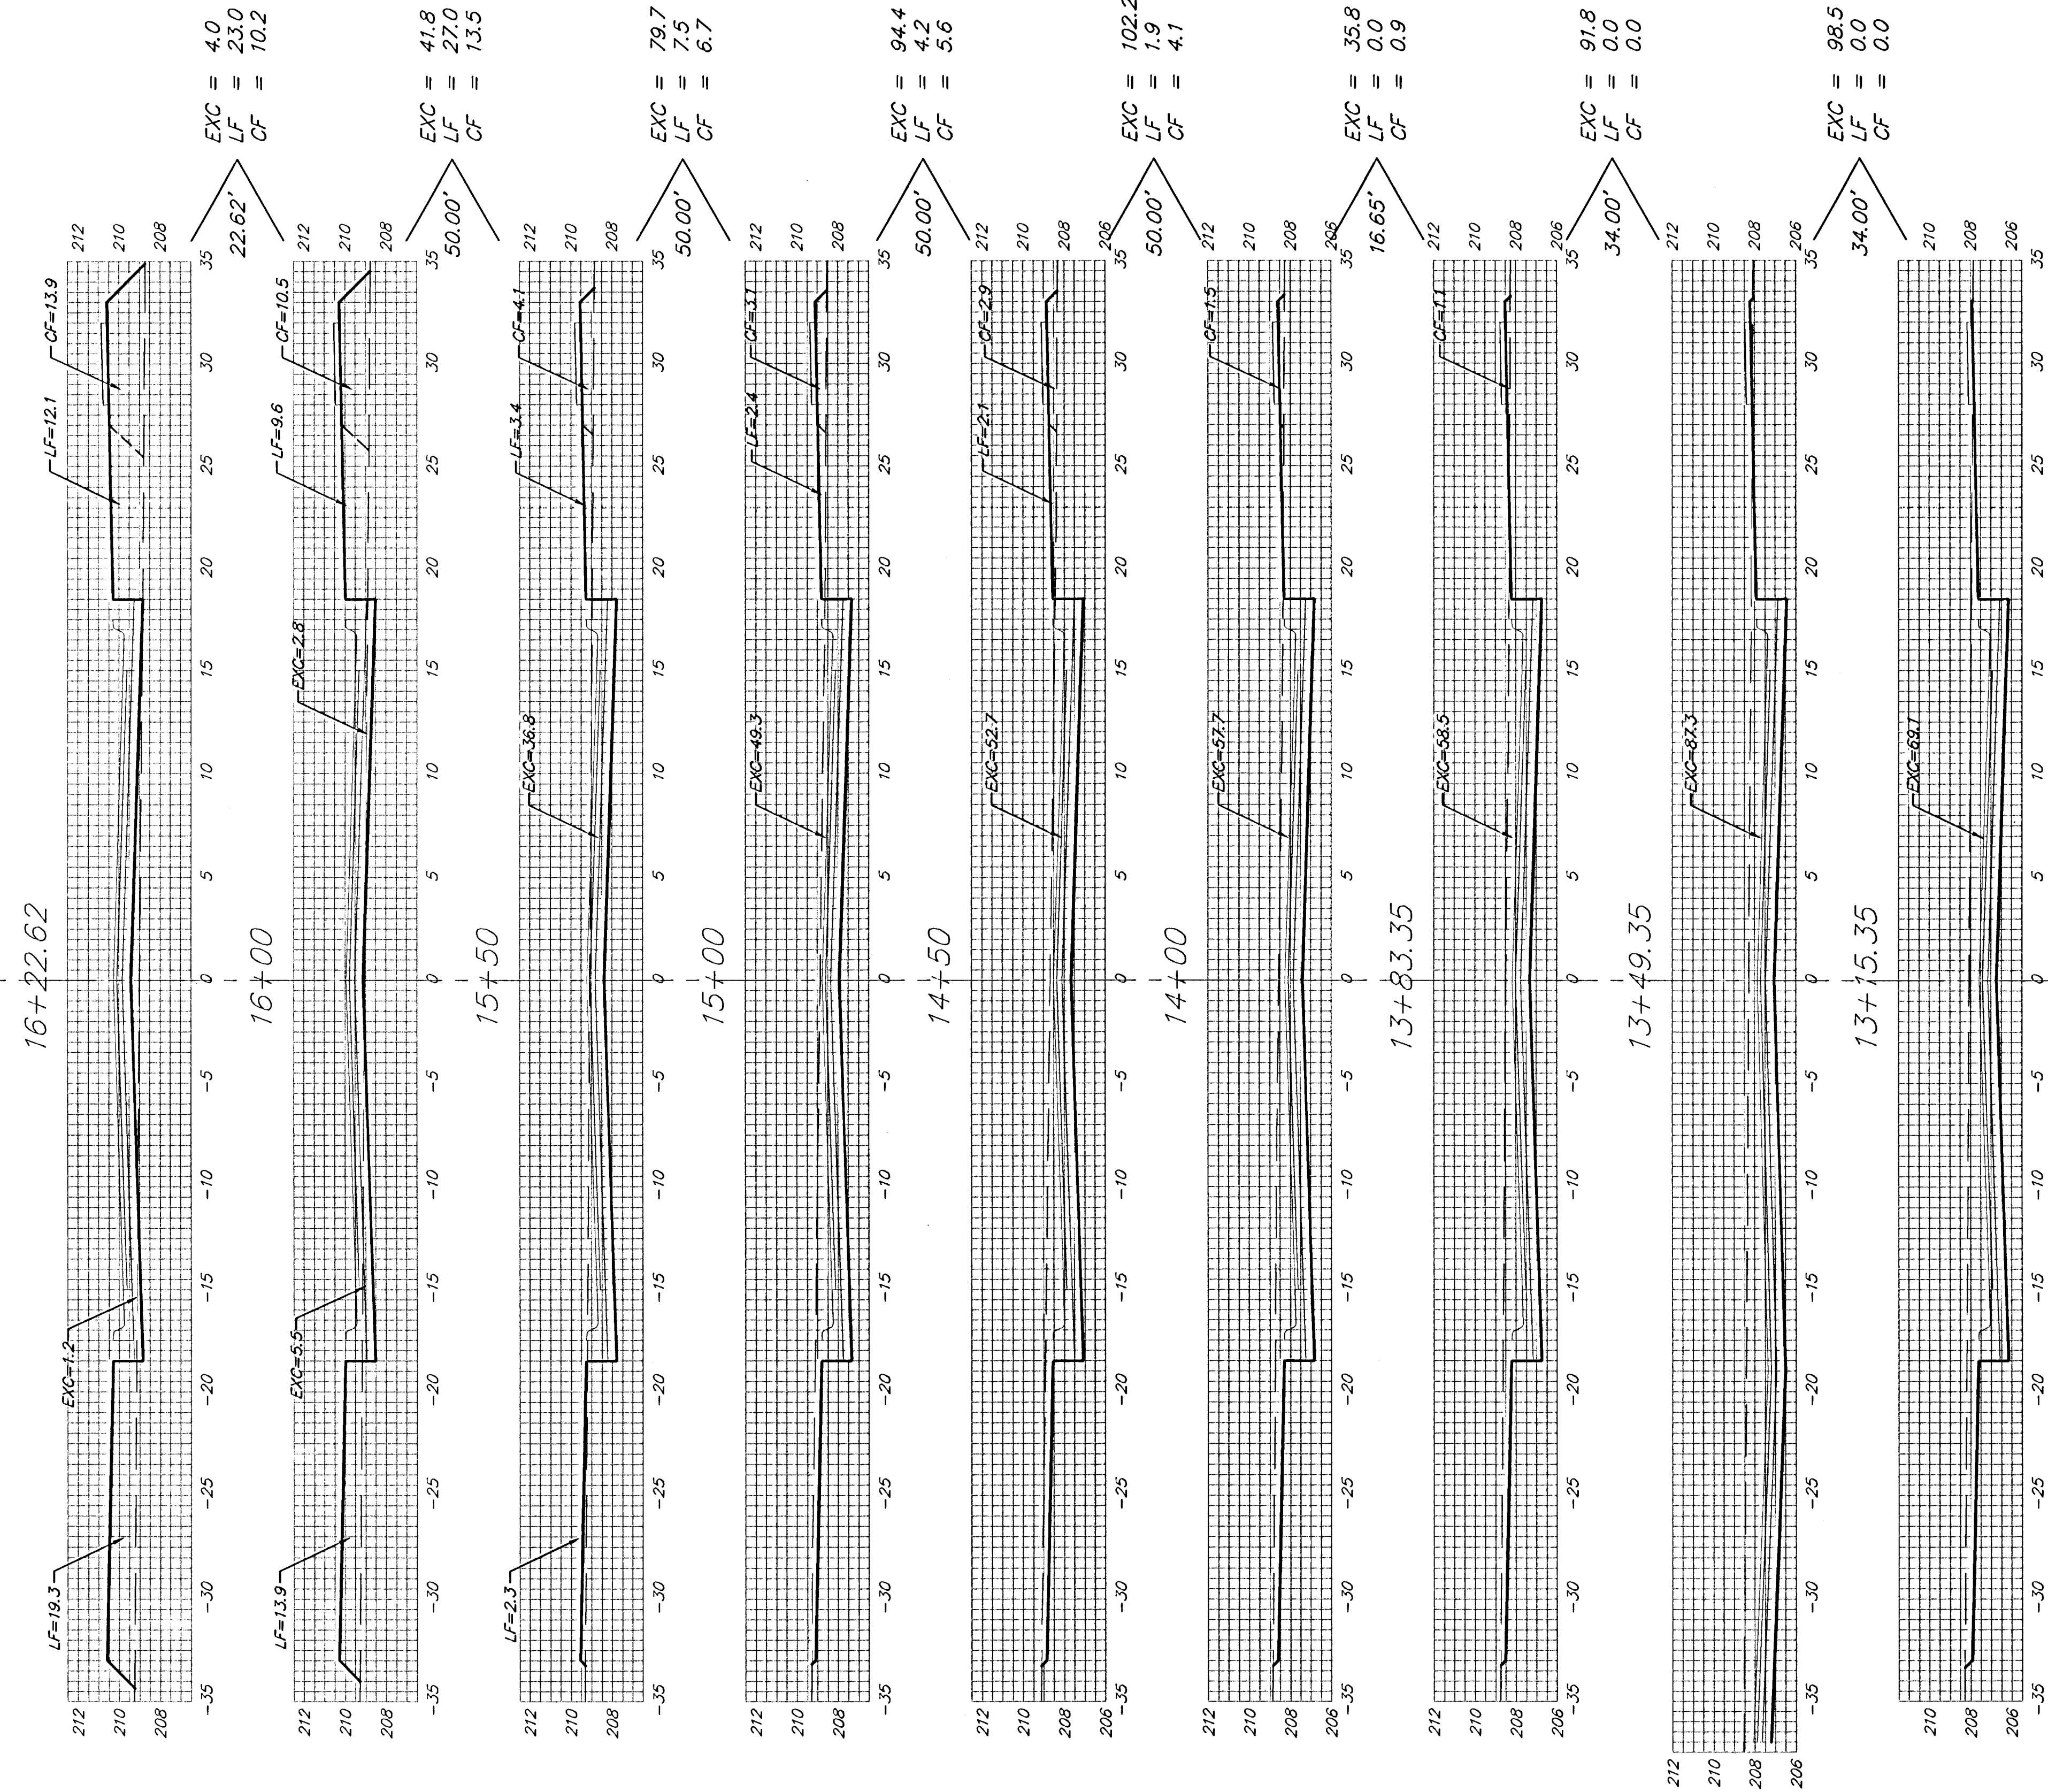

Sheet Totals:
 Excavation = 548.2 C.Y.
 Loose Fill = 63.6 C.Y.
 Compacted Fill = 41.0 C.Y.

