


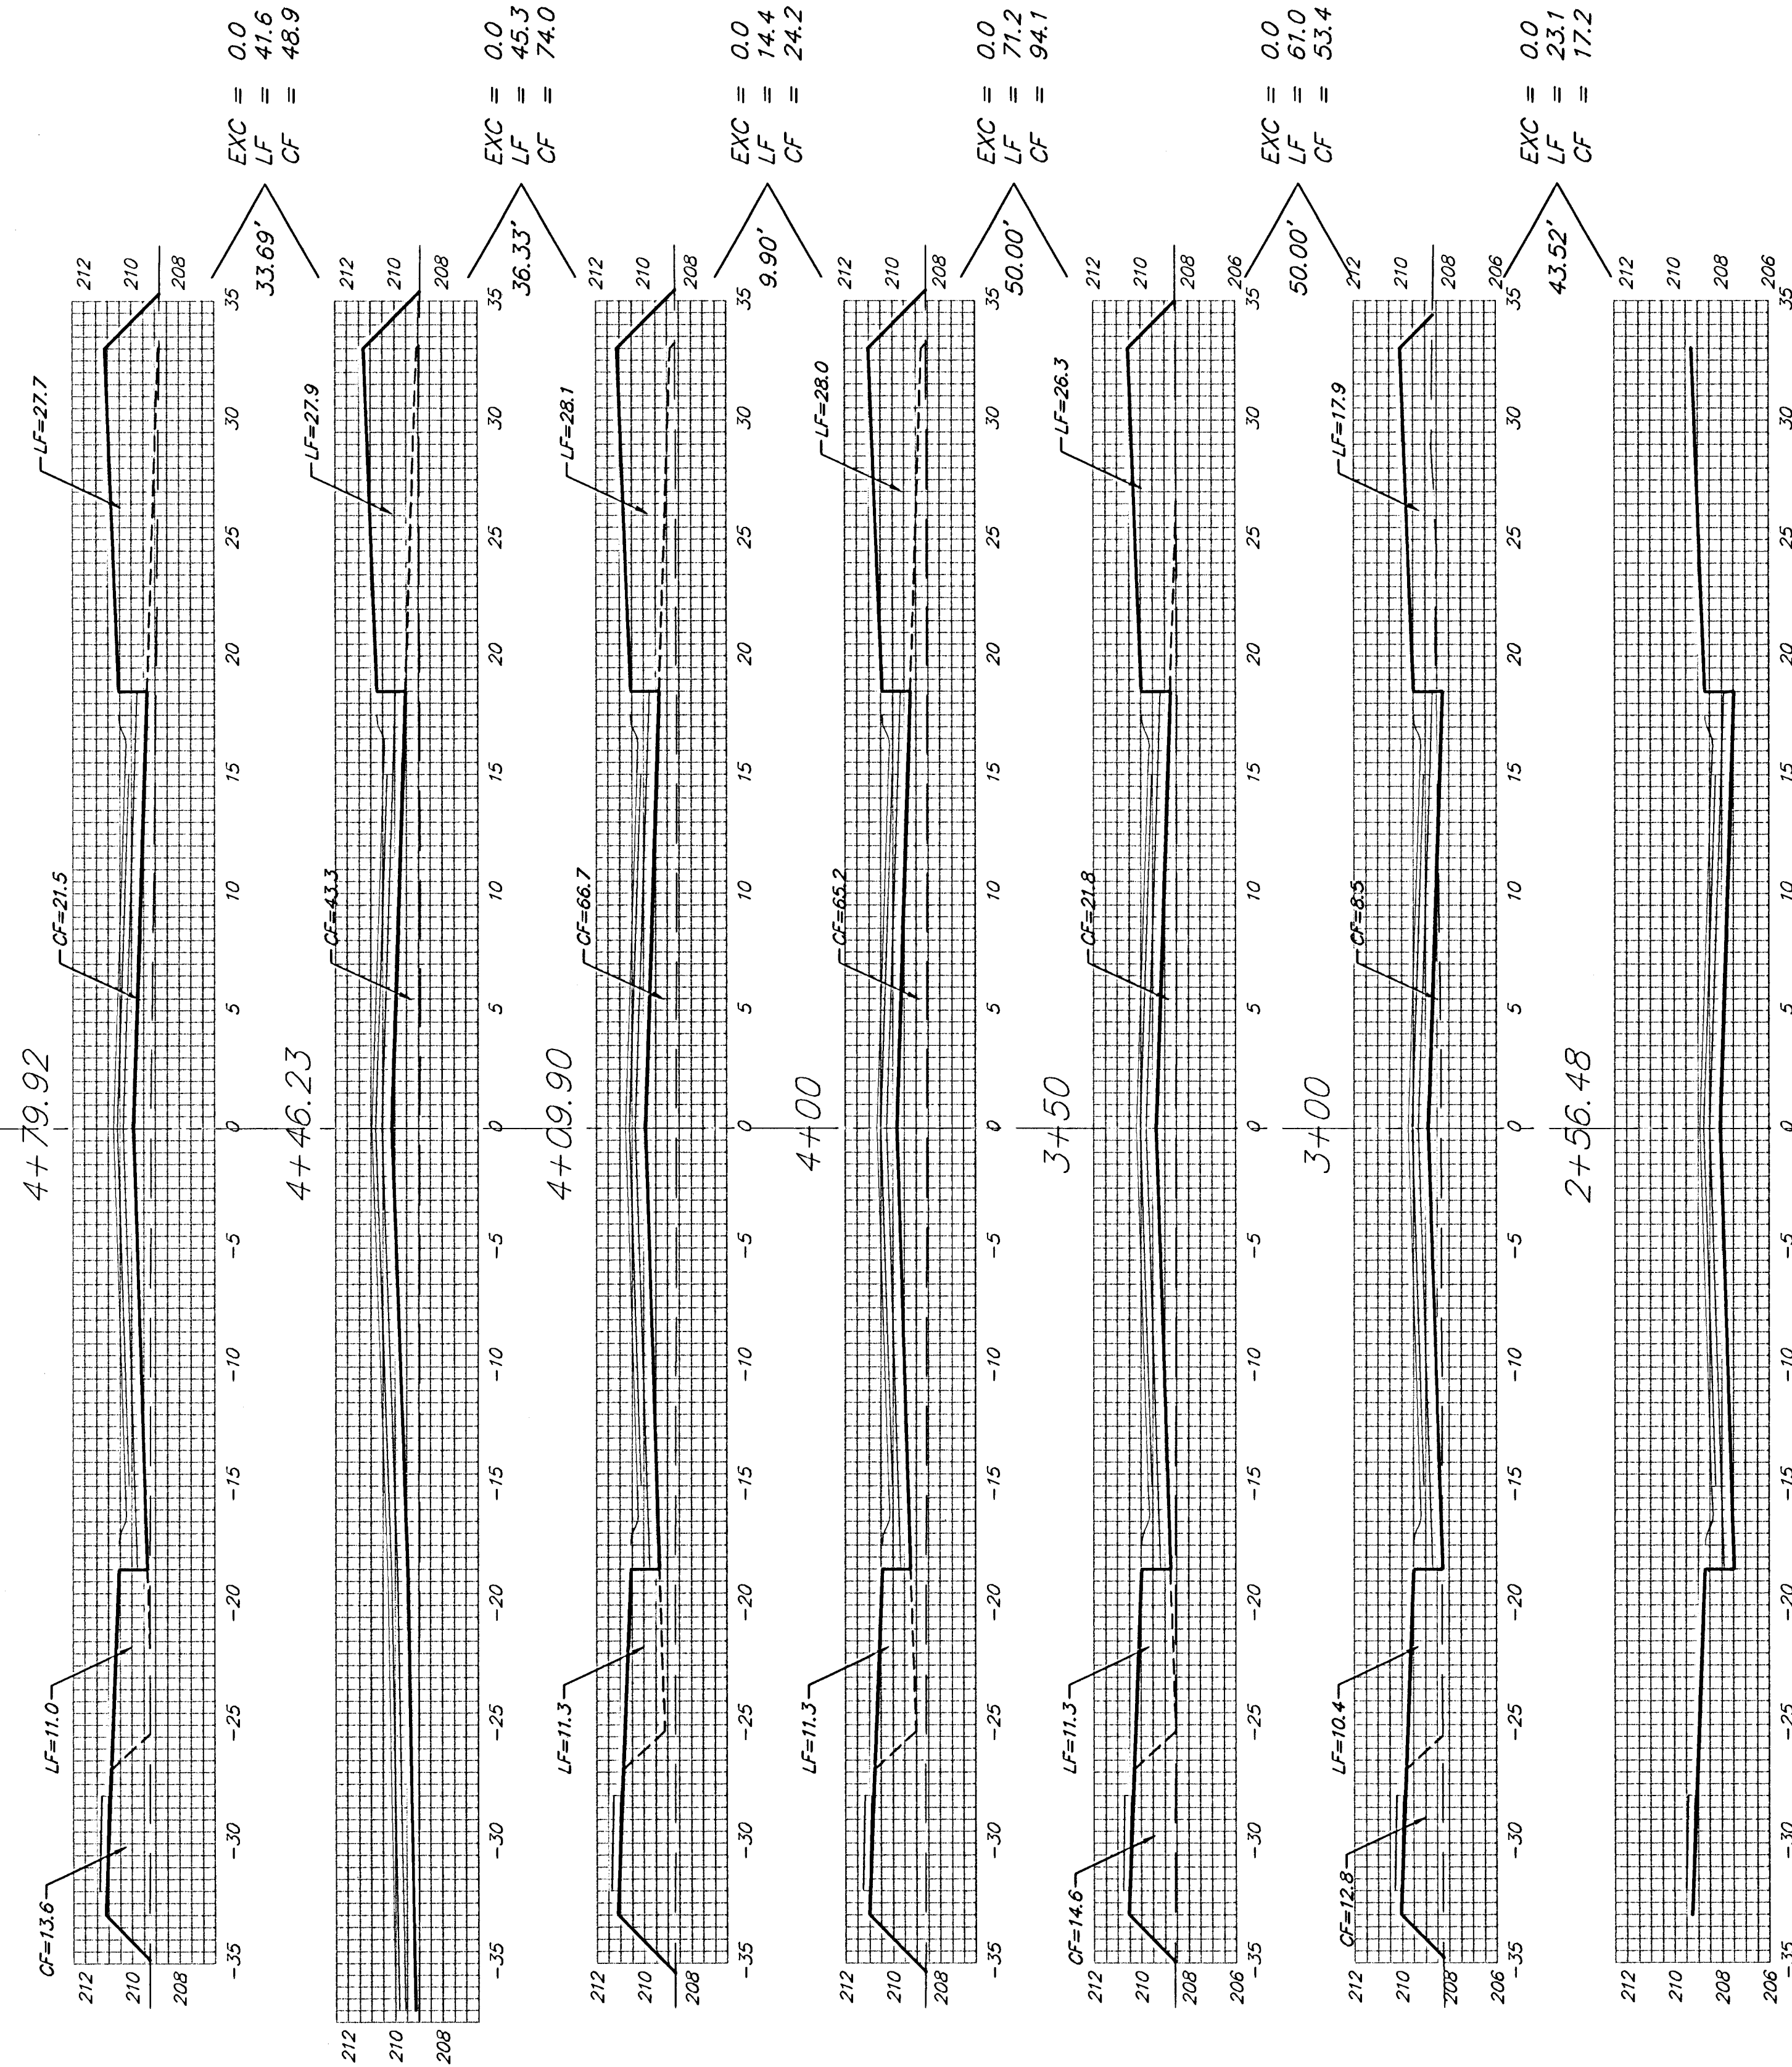

Sheet Totals:
 Excavation = 0.0 C.Y.
 Loose Fill = 256.6 C.Y.
 Compacted Fill = 311.8 C.Y.

