


REED'S COVE ADDITION
PHASE 2A PAVING
CROSS SECTIONS

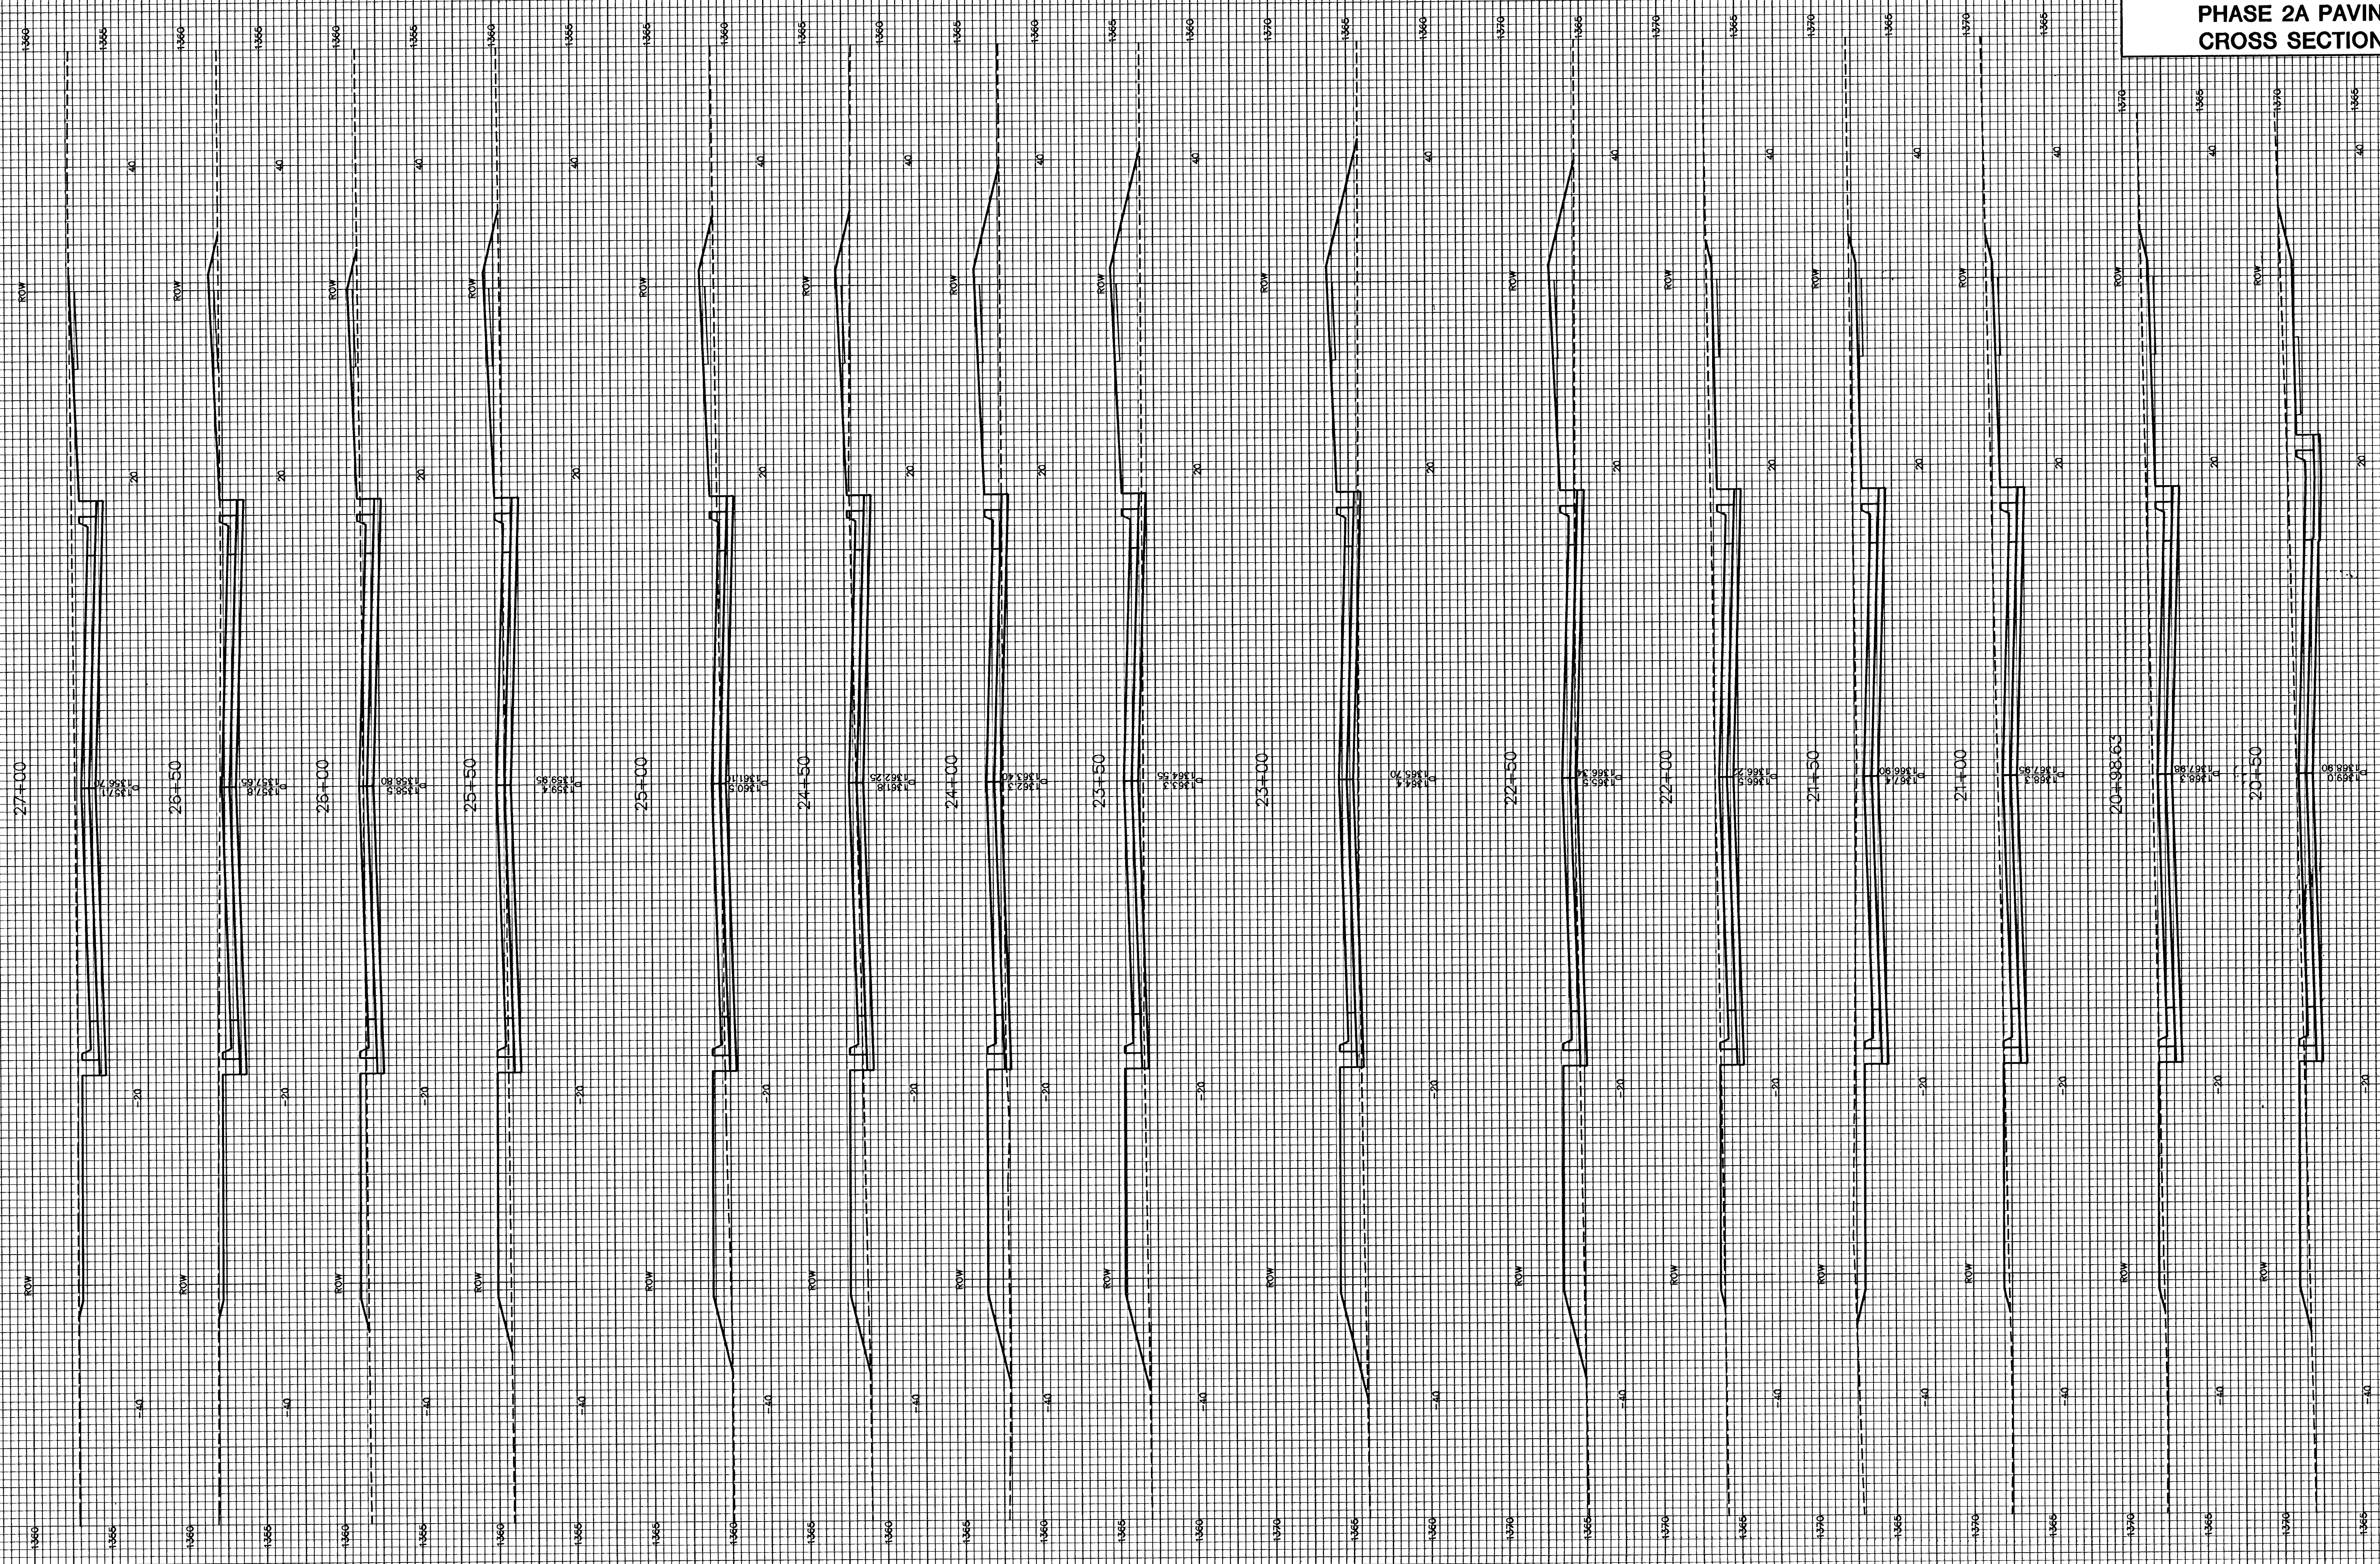

REEDS COVE