


REED'S COVE ADDITION
 PHASE 2A PAVING
 CROSS SECTIONS

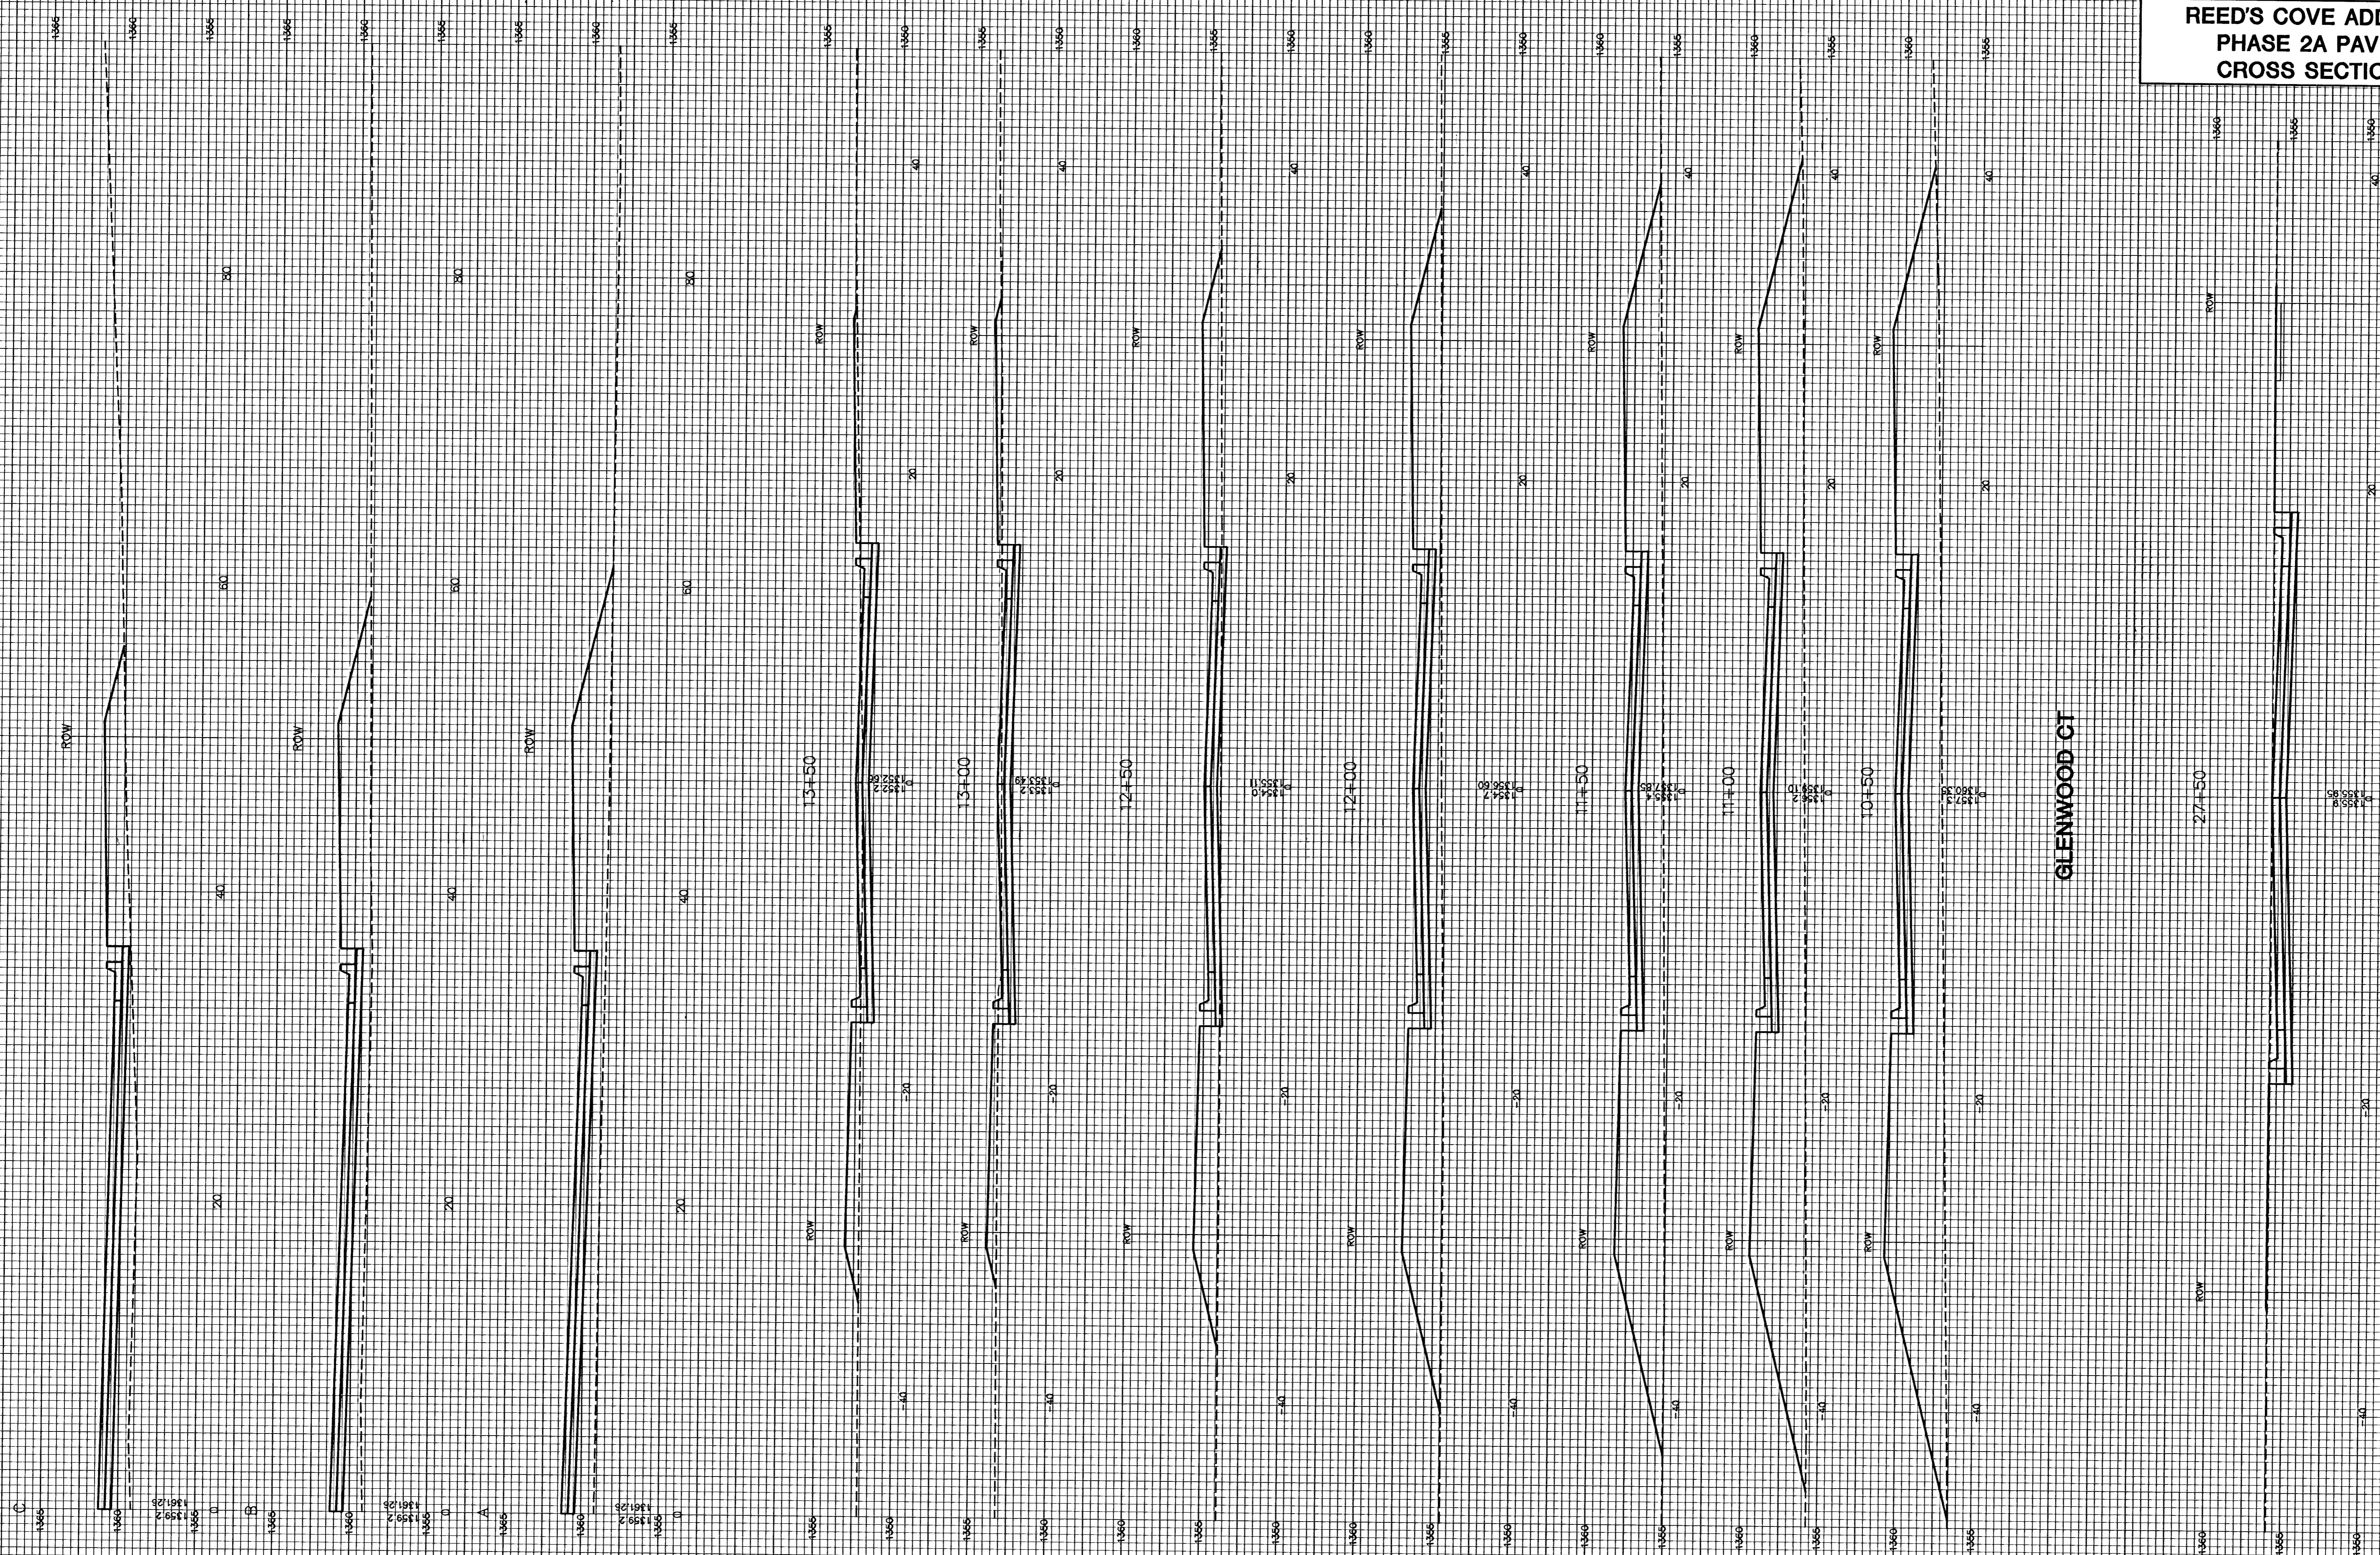

GLENWOOD CT

REEDS COVE