


REED'S COVE ADDITION  
PHASE 2A PAVING  
CROSS SECTIONS

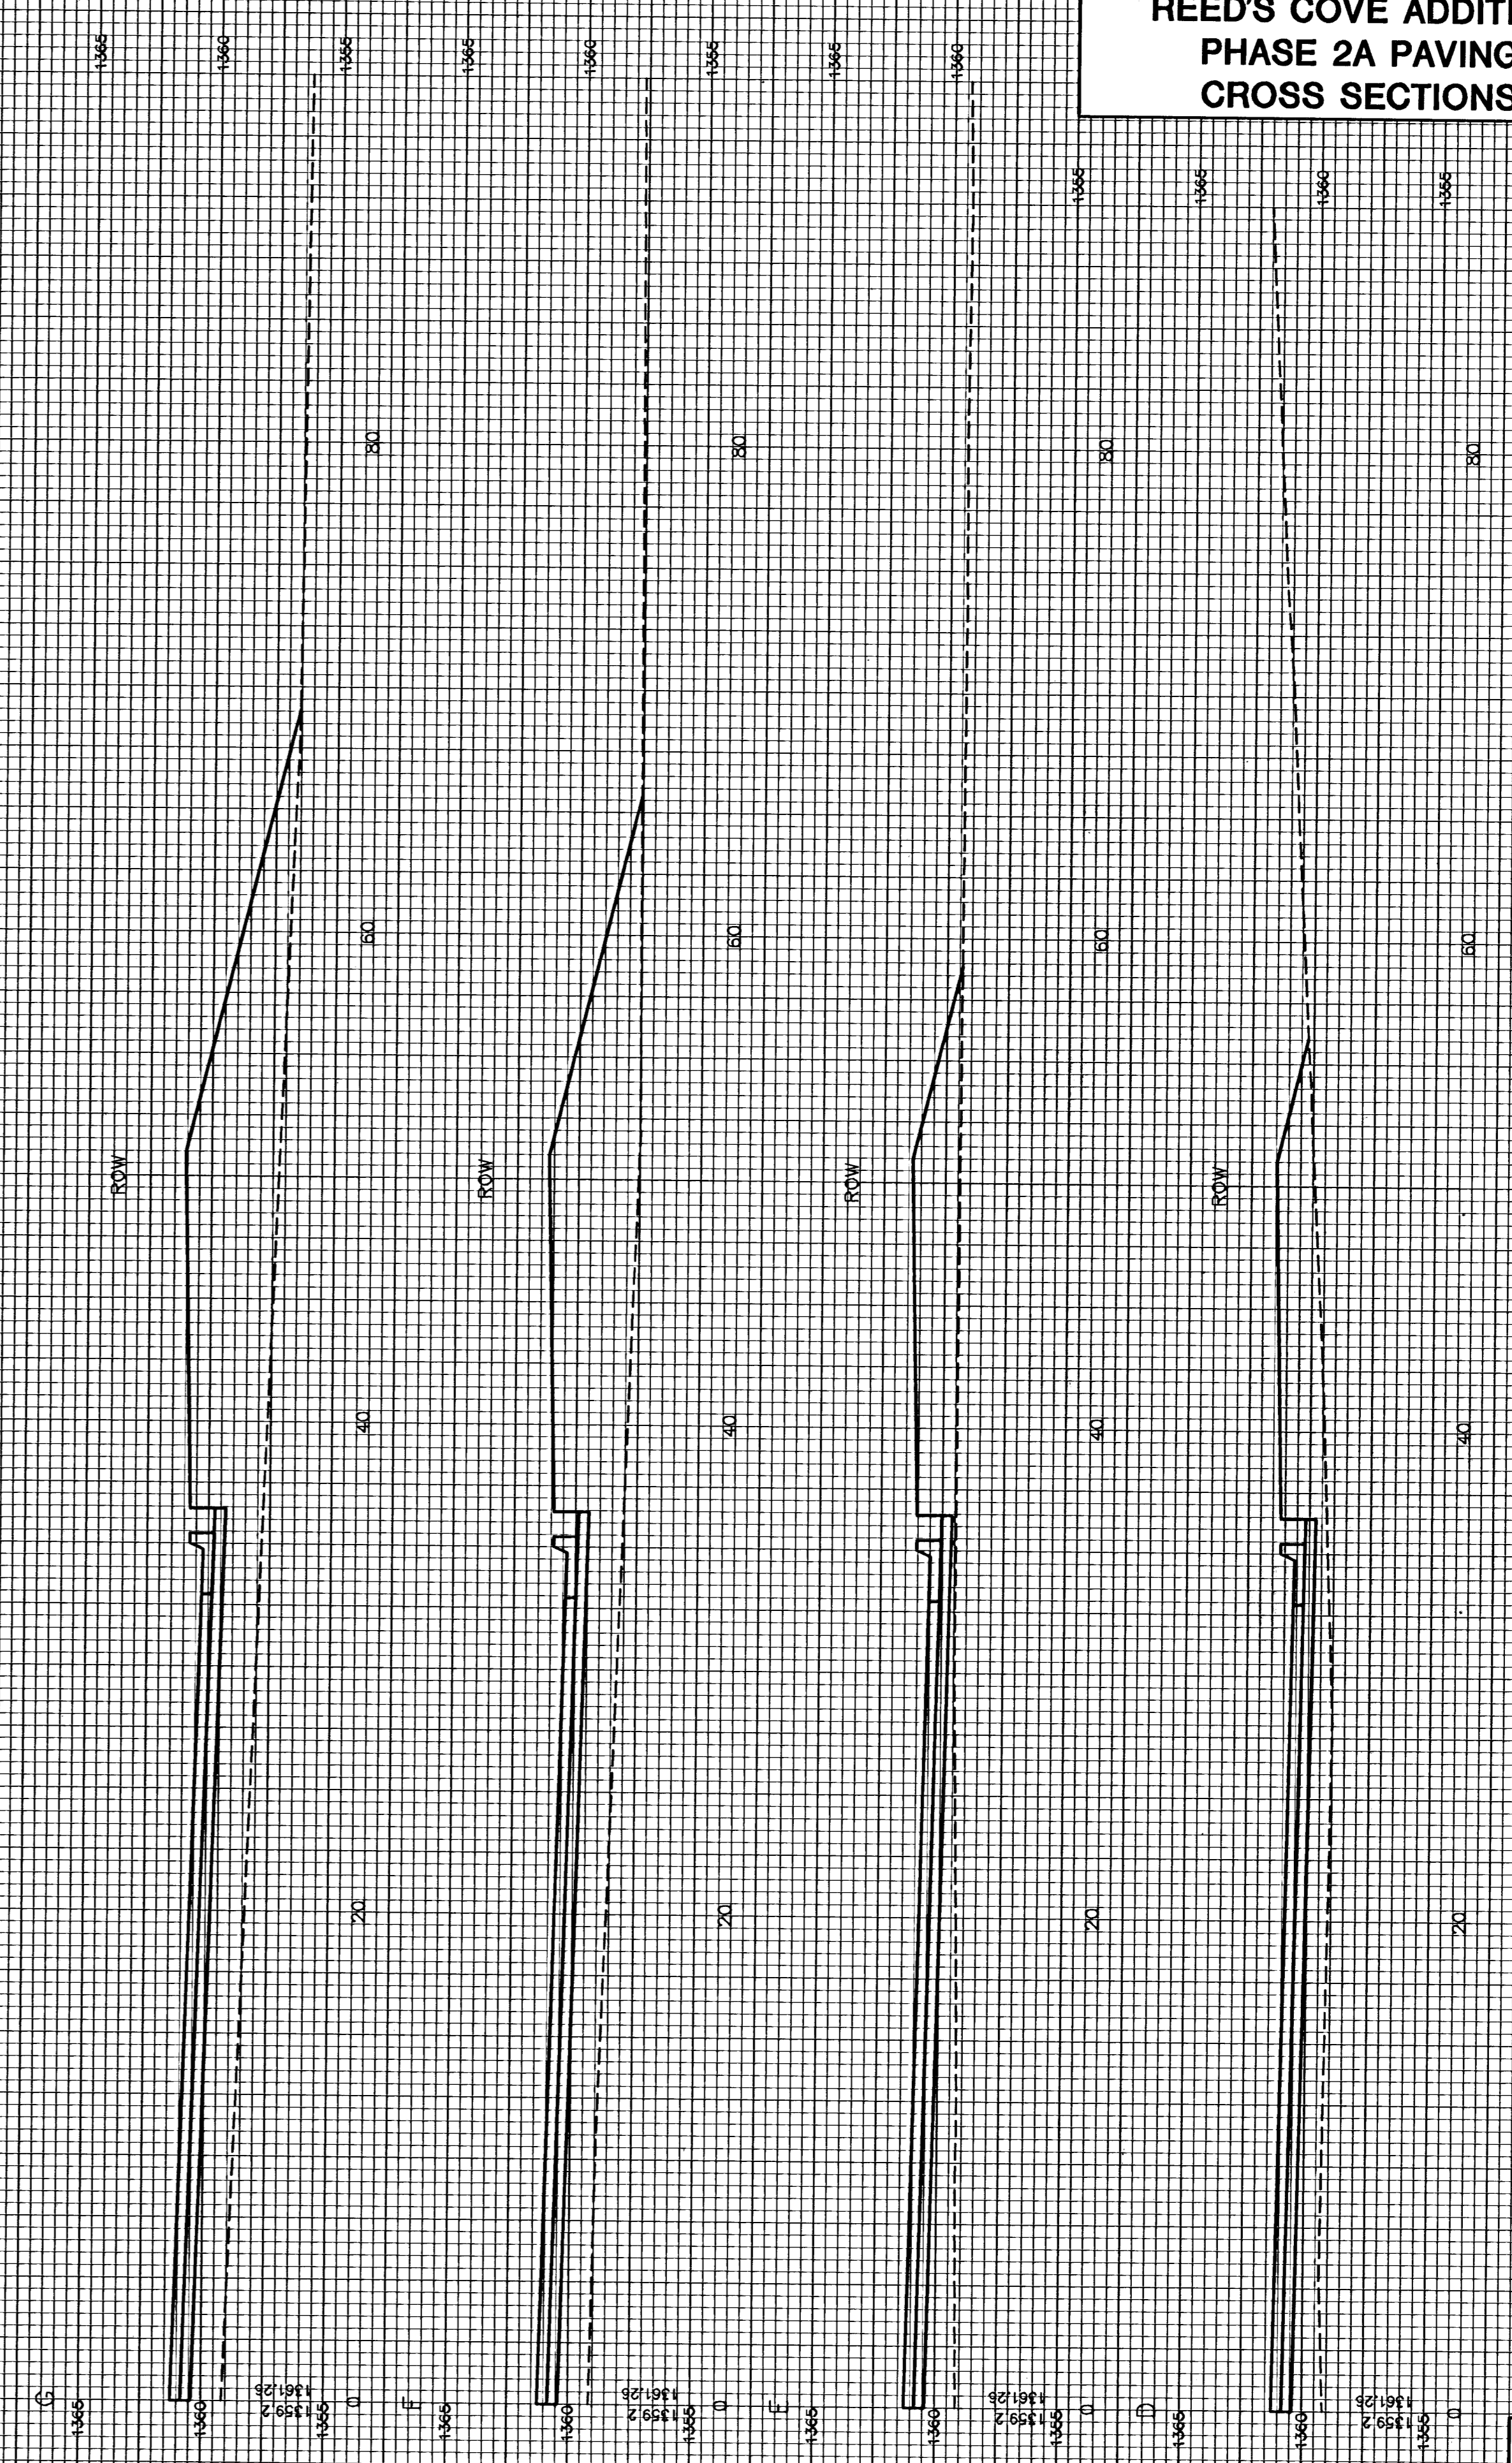

GLENWOOD CT