



BENCHMARK:

City Disc In T.C. Adj. to F.H.
17.5' North of Monterey. At the
South West Corner of Lot 10
Block C Auburn Hills 15th
Addition.
Elev. = 177.39 (City Datum)

City Disc In T.C. Adj. to F.H.
27' North of Monterey. At the
Intersection of Monterey and
Auburn Hills.
Elev. = 179.40 (City Datum)

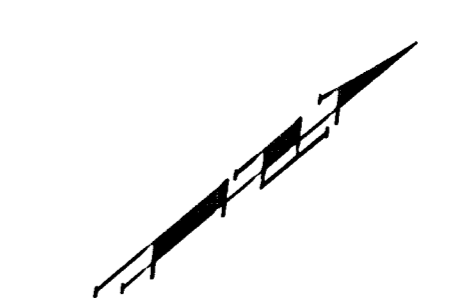

Scale: 1" = 20' Horizontal
1" = 5' Vertical
• = Iron

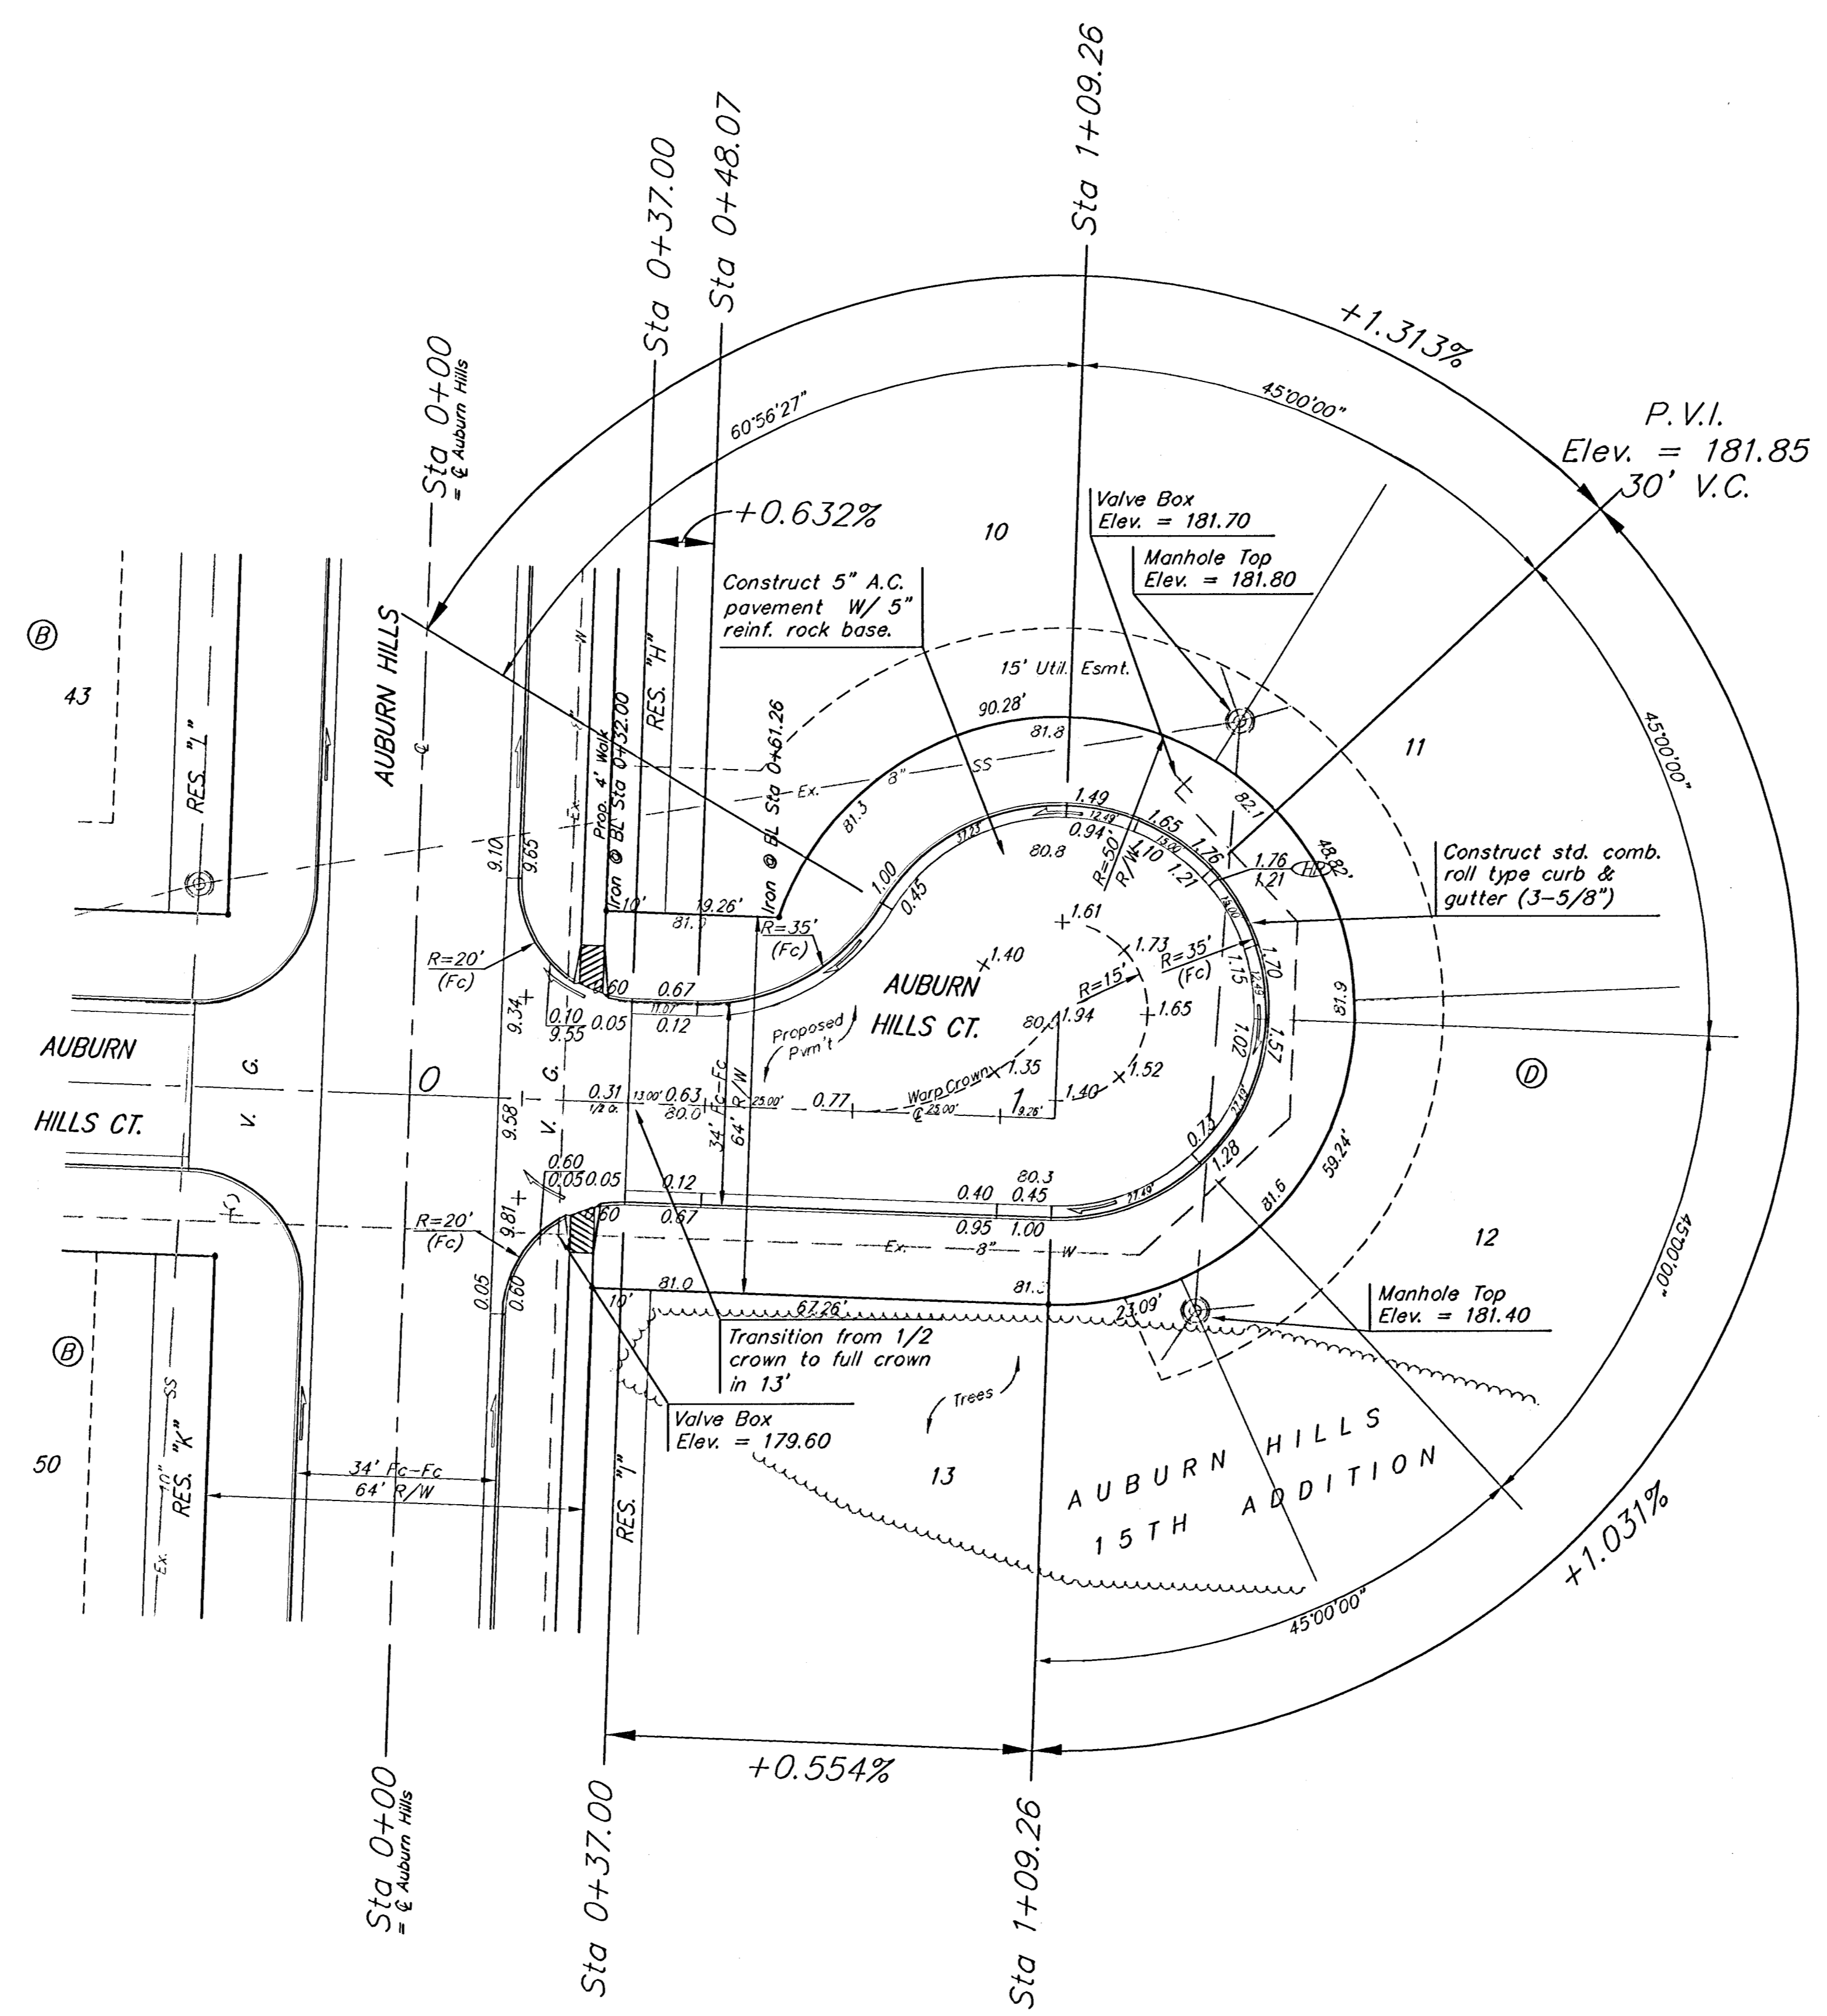

P.V.I.
Elev. = 181.00
No V.C.

NOTE: ROLL TYPE CURB & GUTTER TO BE CONSTRUCTED ON THE PAVEMENT SHOWN ON THIS SHEET. TOP OF CURB ELEVATIONS ARE GIVEN FOR FULL HEIGHT CURB.

	AUBURN HILLS 15TH ADDITION - PHASE 2A	
	AUBURN HILLS CT. STA 0+00 TO STA 1+09.26	
Baughman Company, P.A. 315 5th St. Wexford, PA 15090 F316262711 F316262149 ENGINEERING SURVEYING PLANNING LANDSCAPE ARCHITECTURE		
PROJECT NUMBER 472-83931	DESIGN AEO	DRAWN TMS
REVISIONS:	APPROVED DATE 05/05	SCALE Notes SHEET
		10 OF 25
Auburn15/Ph2A/Se4		04-11-E097