




PLAN	CHECKED	DATE

PROFILE	CHECKED	DATE

DSNR: MDK OPER: CSJ SCALE: 1"=40.00
Q:\2004\04688\001\04688-001-C-SSPP01.C0 1 06-14-2005 10:21:57 am

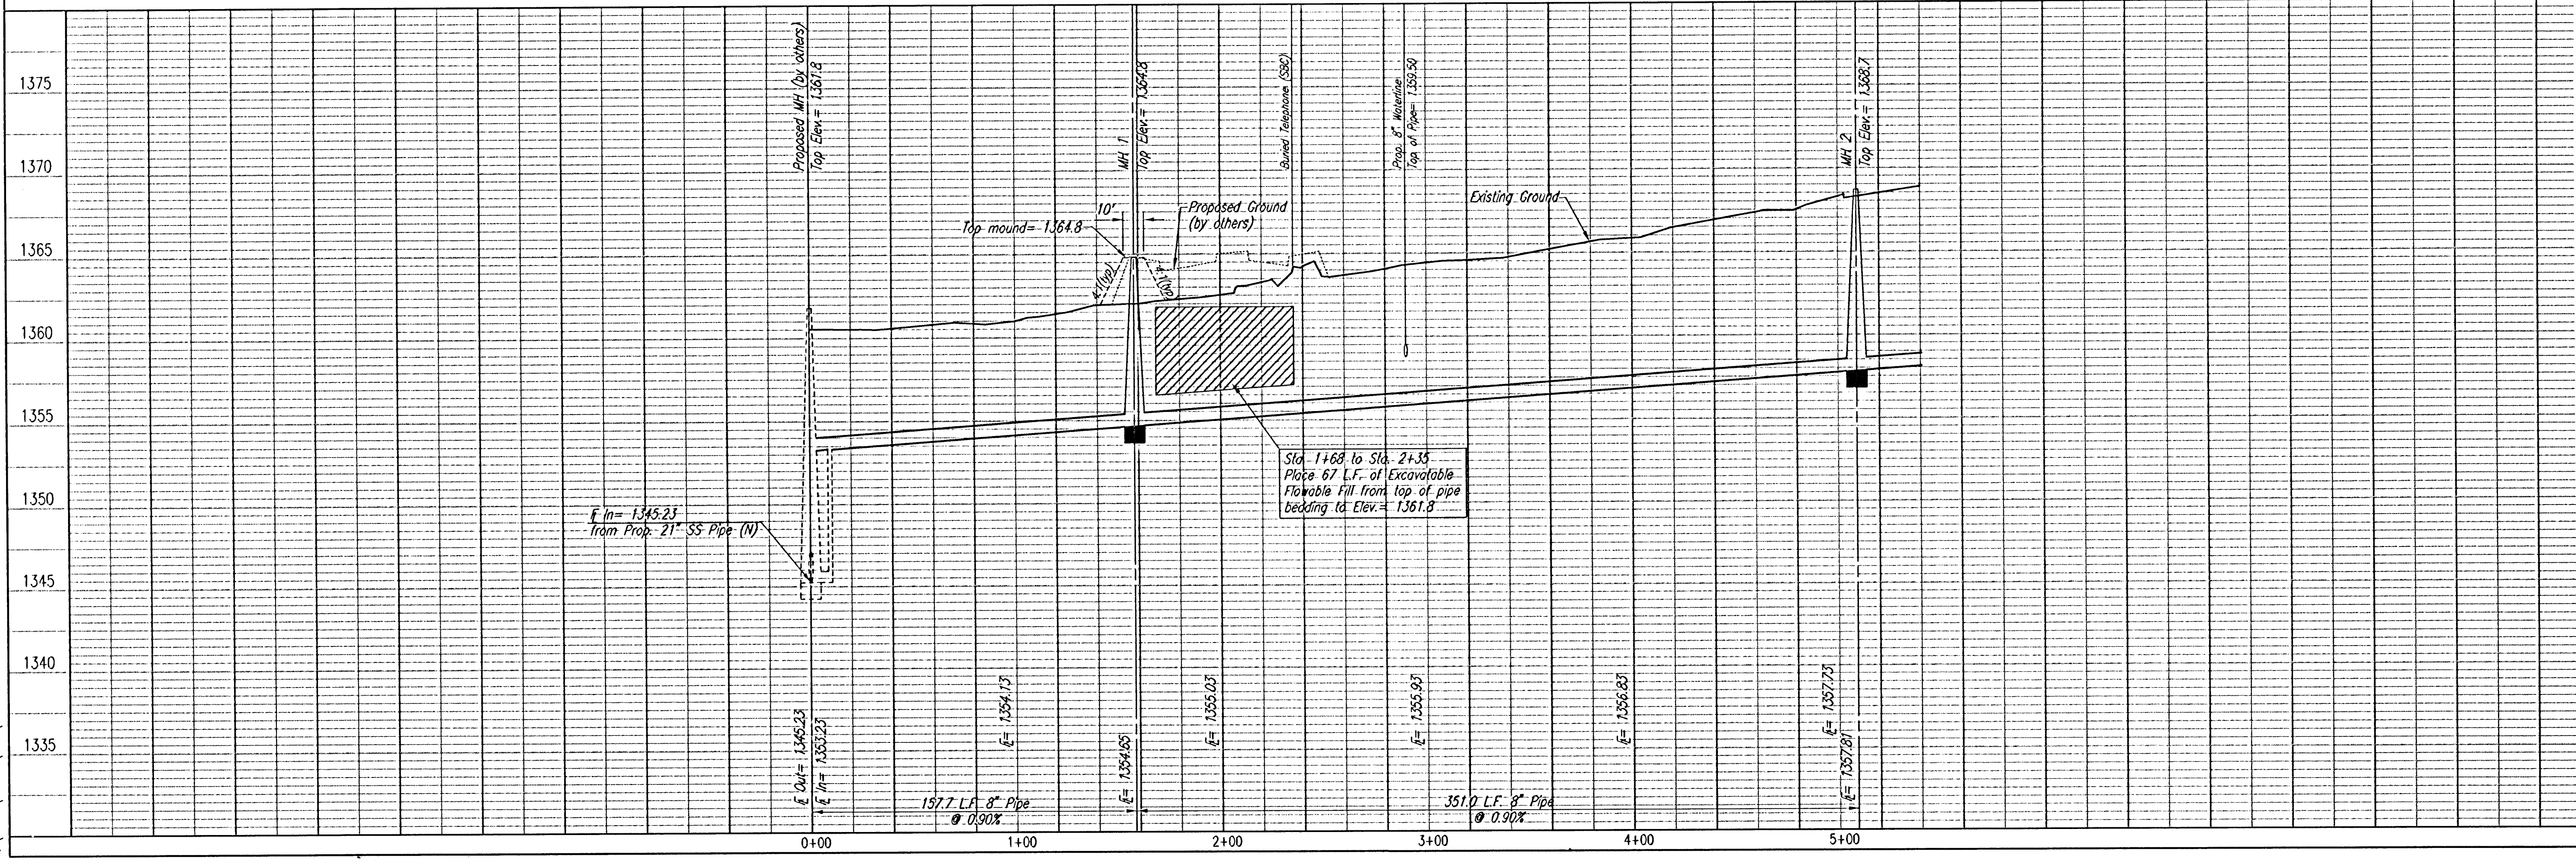

SANITARY SEWER LINE NO. 1

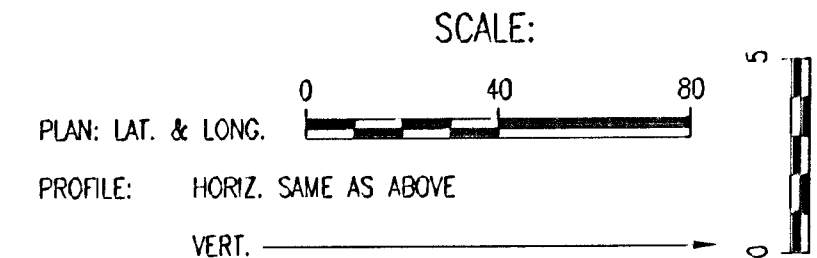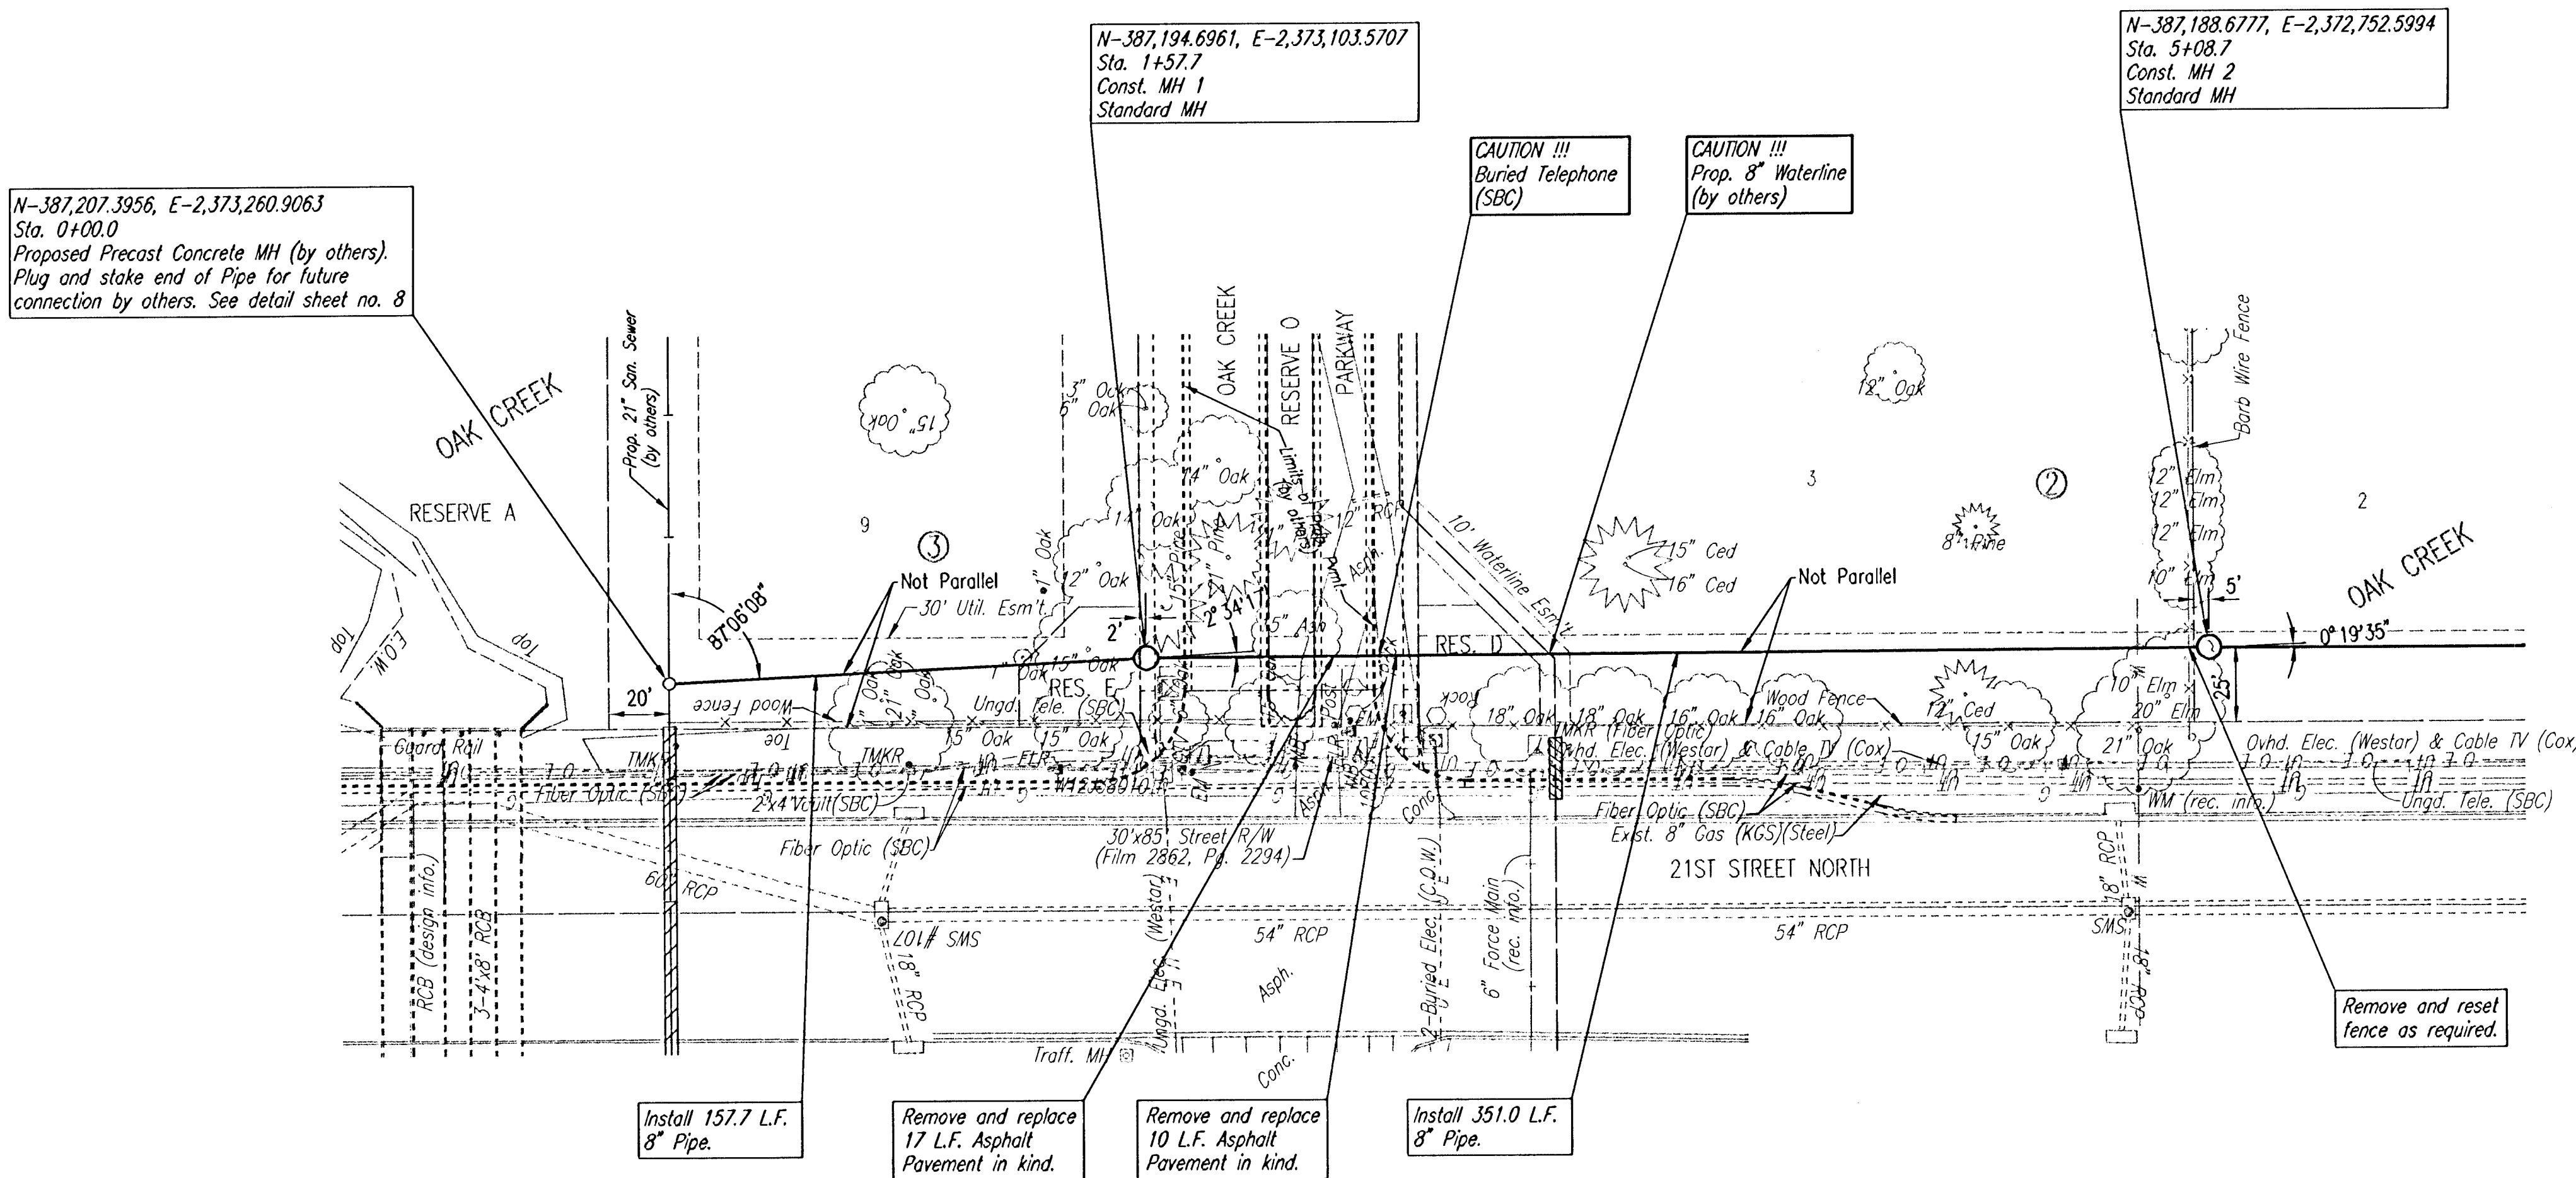

LATERAL 1, MAIN 16
OF THE FOUR MILE CREEK SEWER
SANITARY SEWER LINE NO. 1
JAMES L. ARMOUR, P.E. - ACTING CITY ENGINEER
CITY OF WICHITA PROJECT NO. 468-83984

Professional Engineering Consultants, P.A.
303 S. TOPERA • WICHITA, KANSAS 67202
316-265-2691 • FAX 316-265-3003
Designed By: MDK
Drawn By: TLB
Job No.: 35-04688-001
Date: January 2005