



PLAN	CHECKED	DATE

PROFILE	CHECKED	DATE


DSNR: MDK OPER: JLM SCALE: 1"=40.00
 Q:\2004\04688\001\04688-001-C-SSPP05 04-06-2005 11:17:32 am

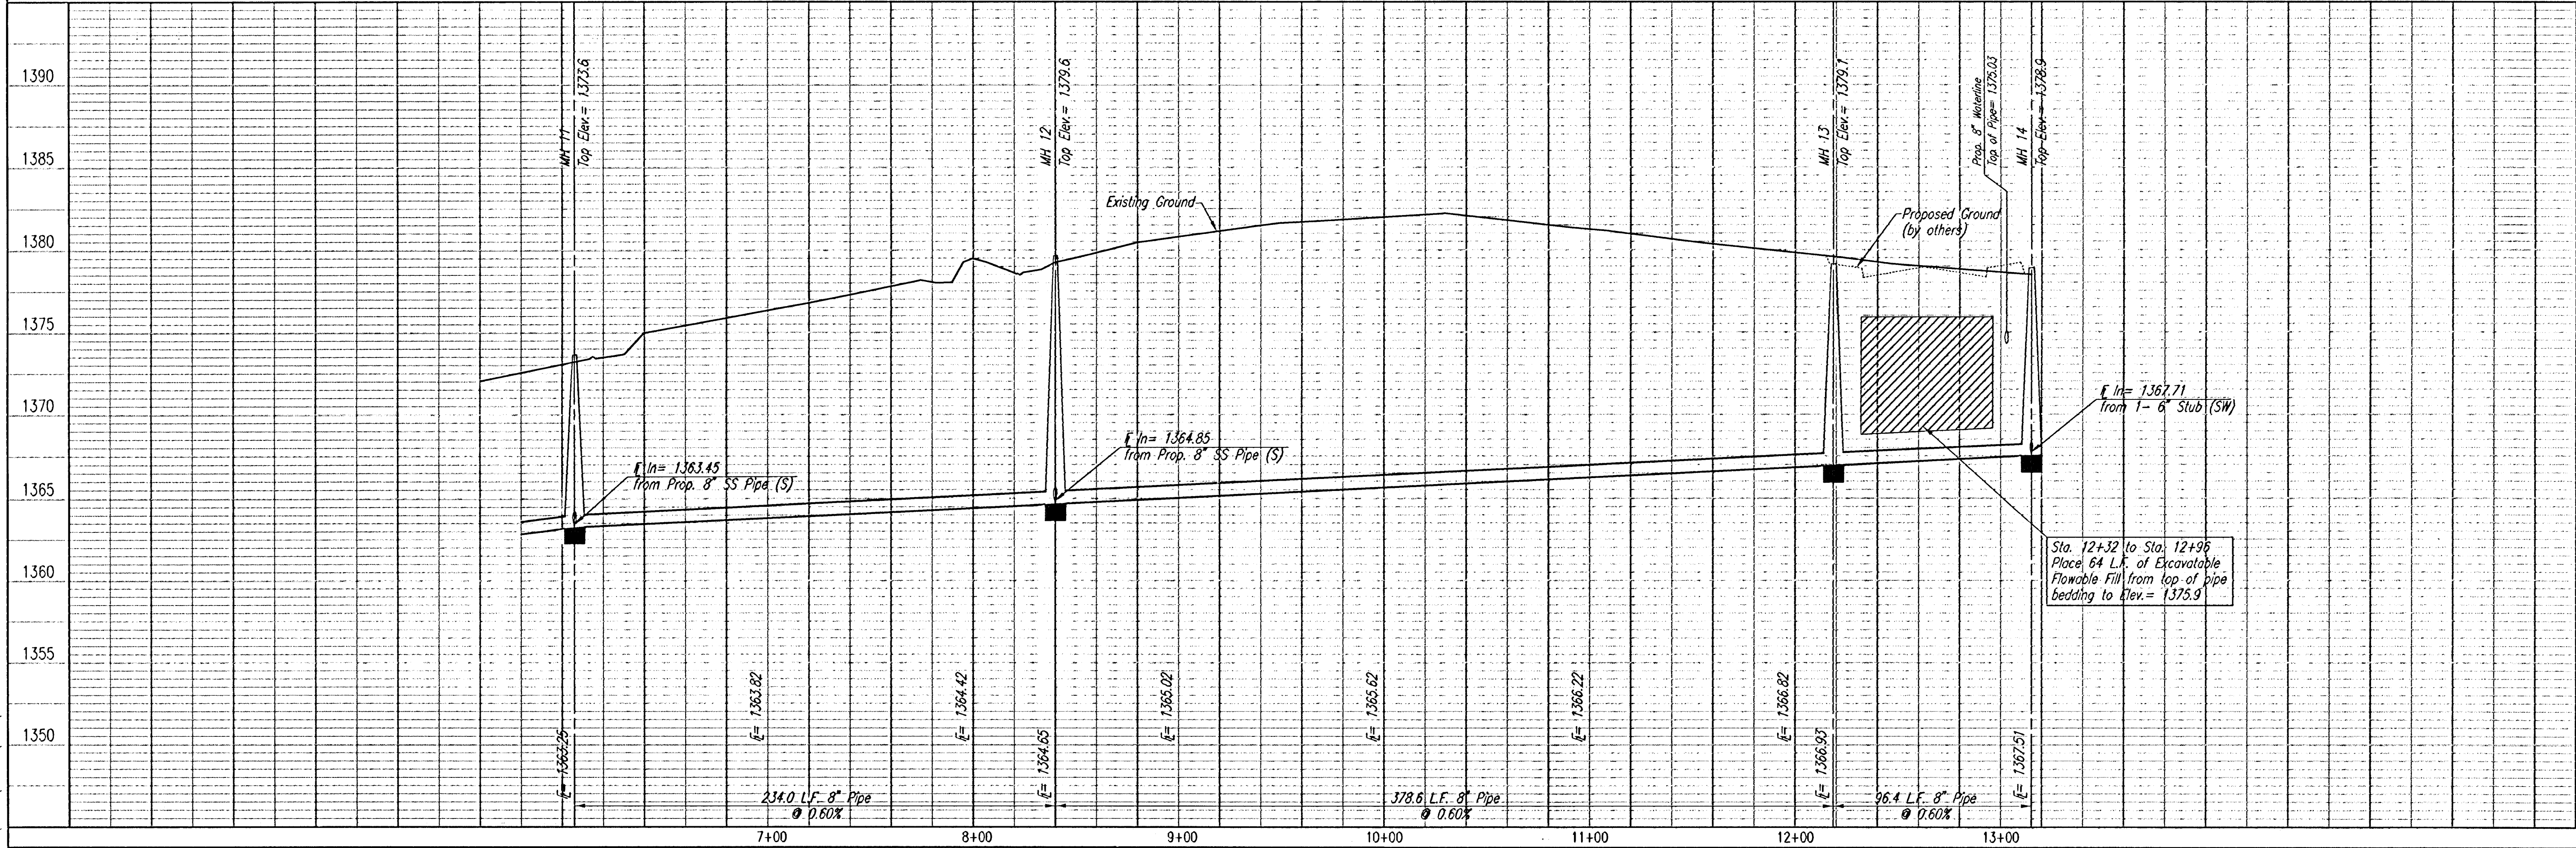

SANITARY SEWER LINE NO. 3

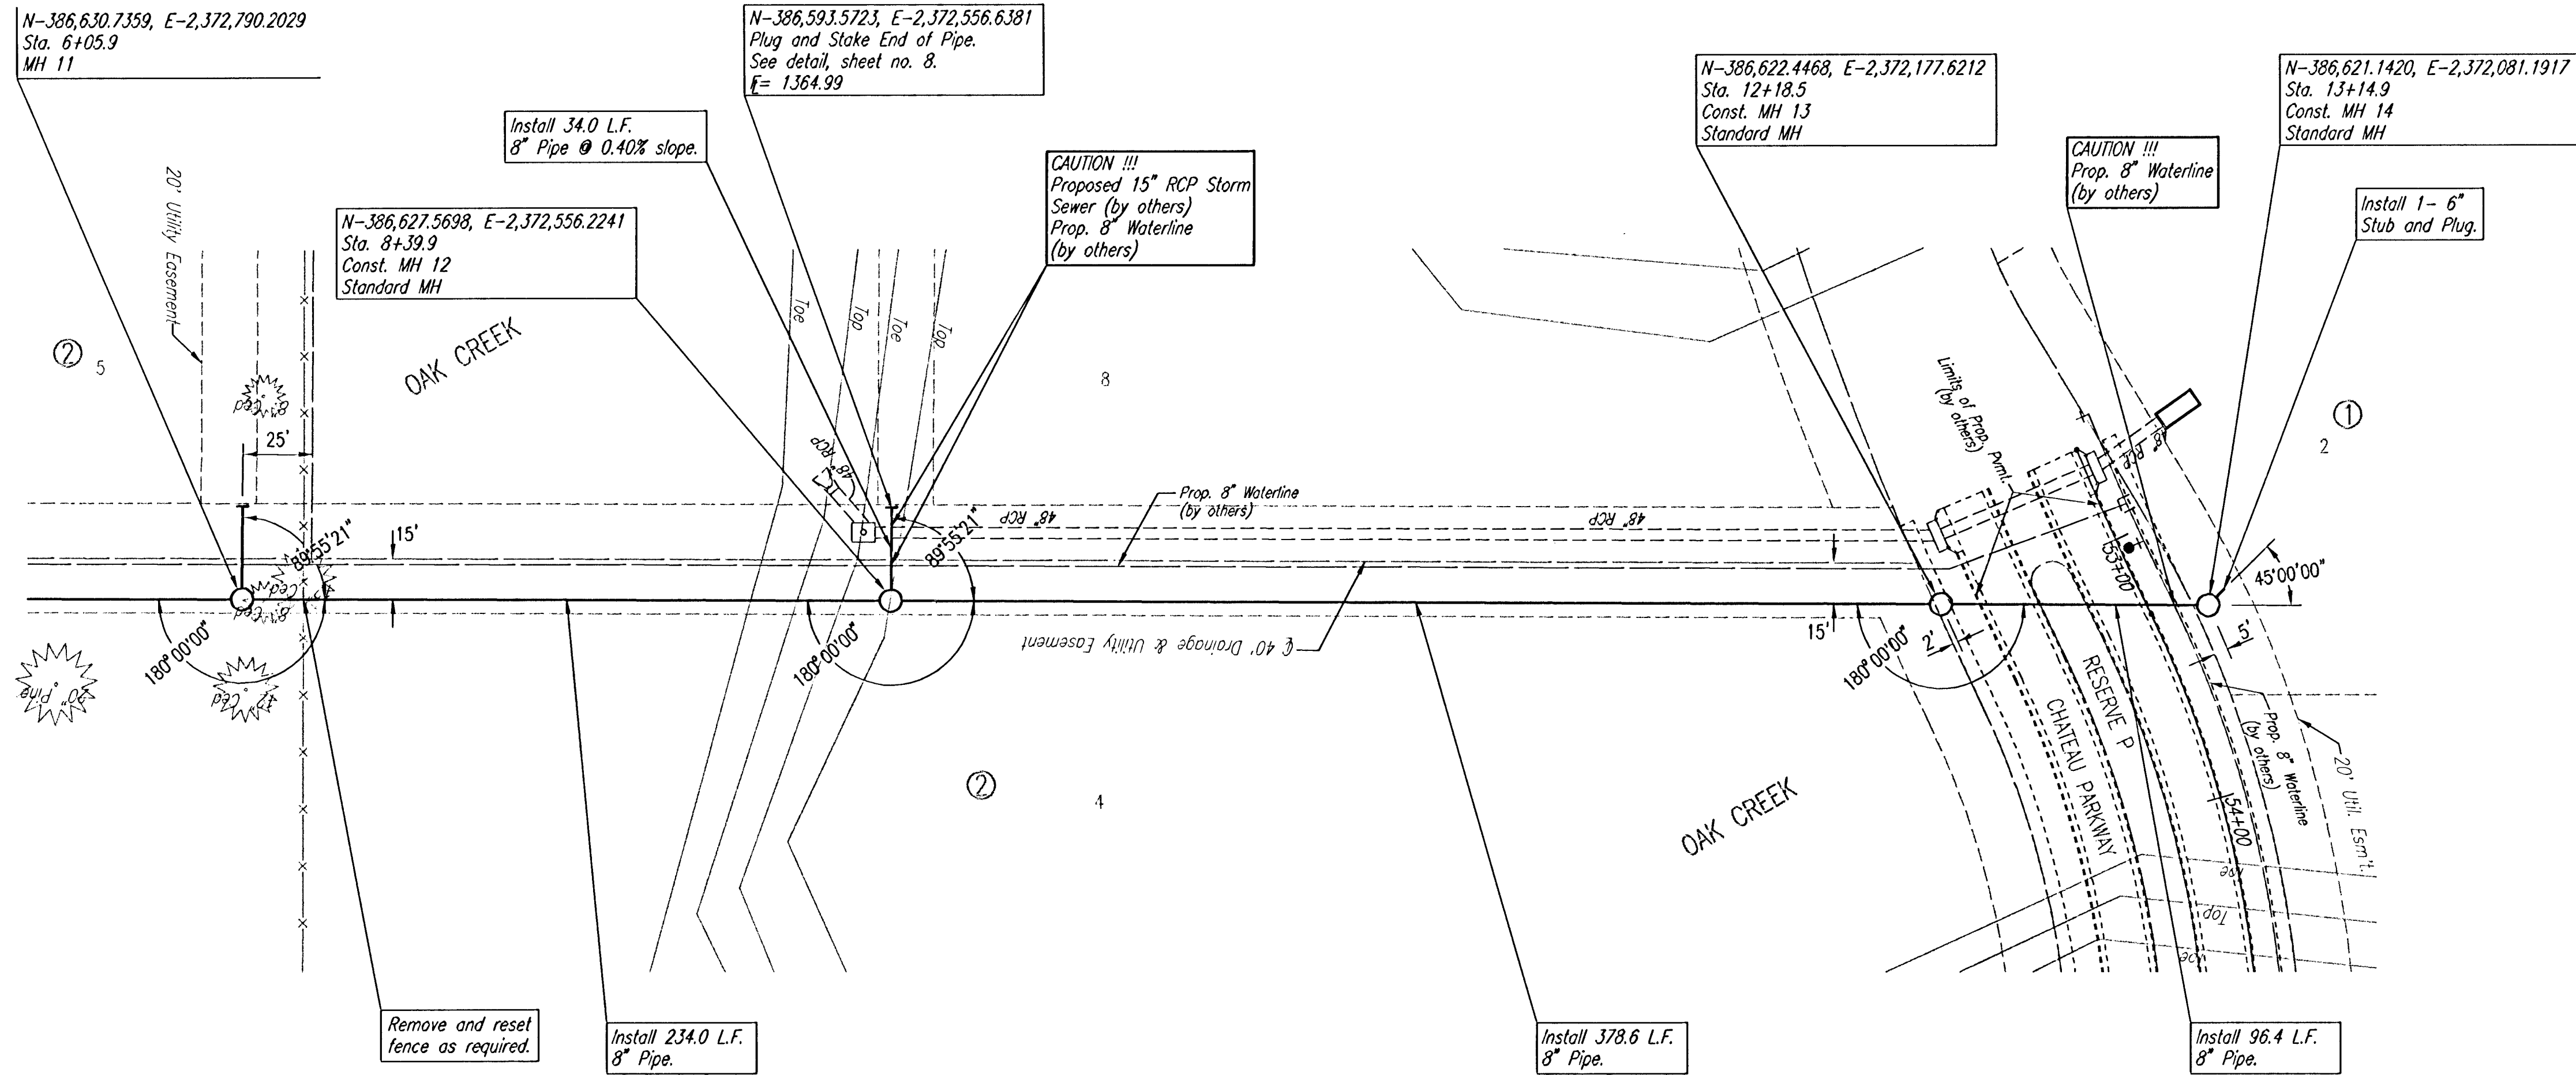

SEE SHEET NO. 3 & 4
FOR PLAT COORDINATES

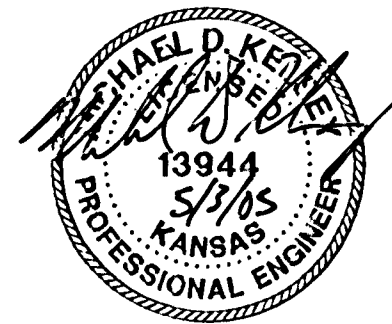

LATERAL 1, MAIN 16
OF THE FOUR MILE CREEK SEWER
SANITARY SEWER LINE NO. 3
JAMES L. ARMOUR, P.E. - ACTING CITY ENGINEER
CITY OF WICHITA PROJECT NO. 468-83984

Professional Engineering Consultants, P.A.
303 S. TOPEKA - WICHITA, KANSAS 67202
316-262-2691 • FAX 316-262-3603

Designed By: MDK
Drawn By: TLB
Job No.: 35-04688-001
Date: January 2005