
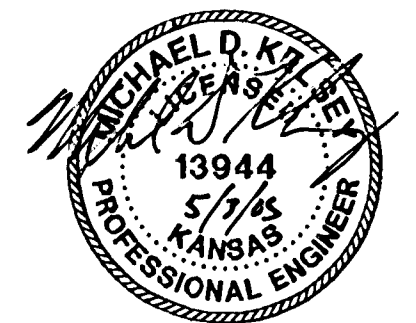
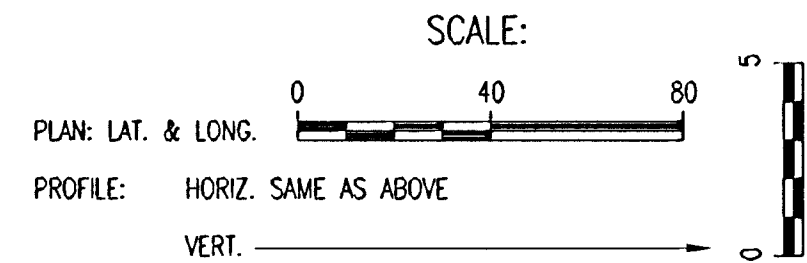


PLAN	CHECKED	DATE


PROFILE	CHECKED	DATE

DSNR: MDK OPER JGA SCALE: 1"=40.00
Q:\2004\04688\001\04688-001-C-SSPP06 05-03-2005 09:55:32 am

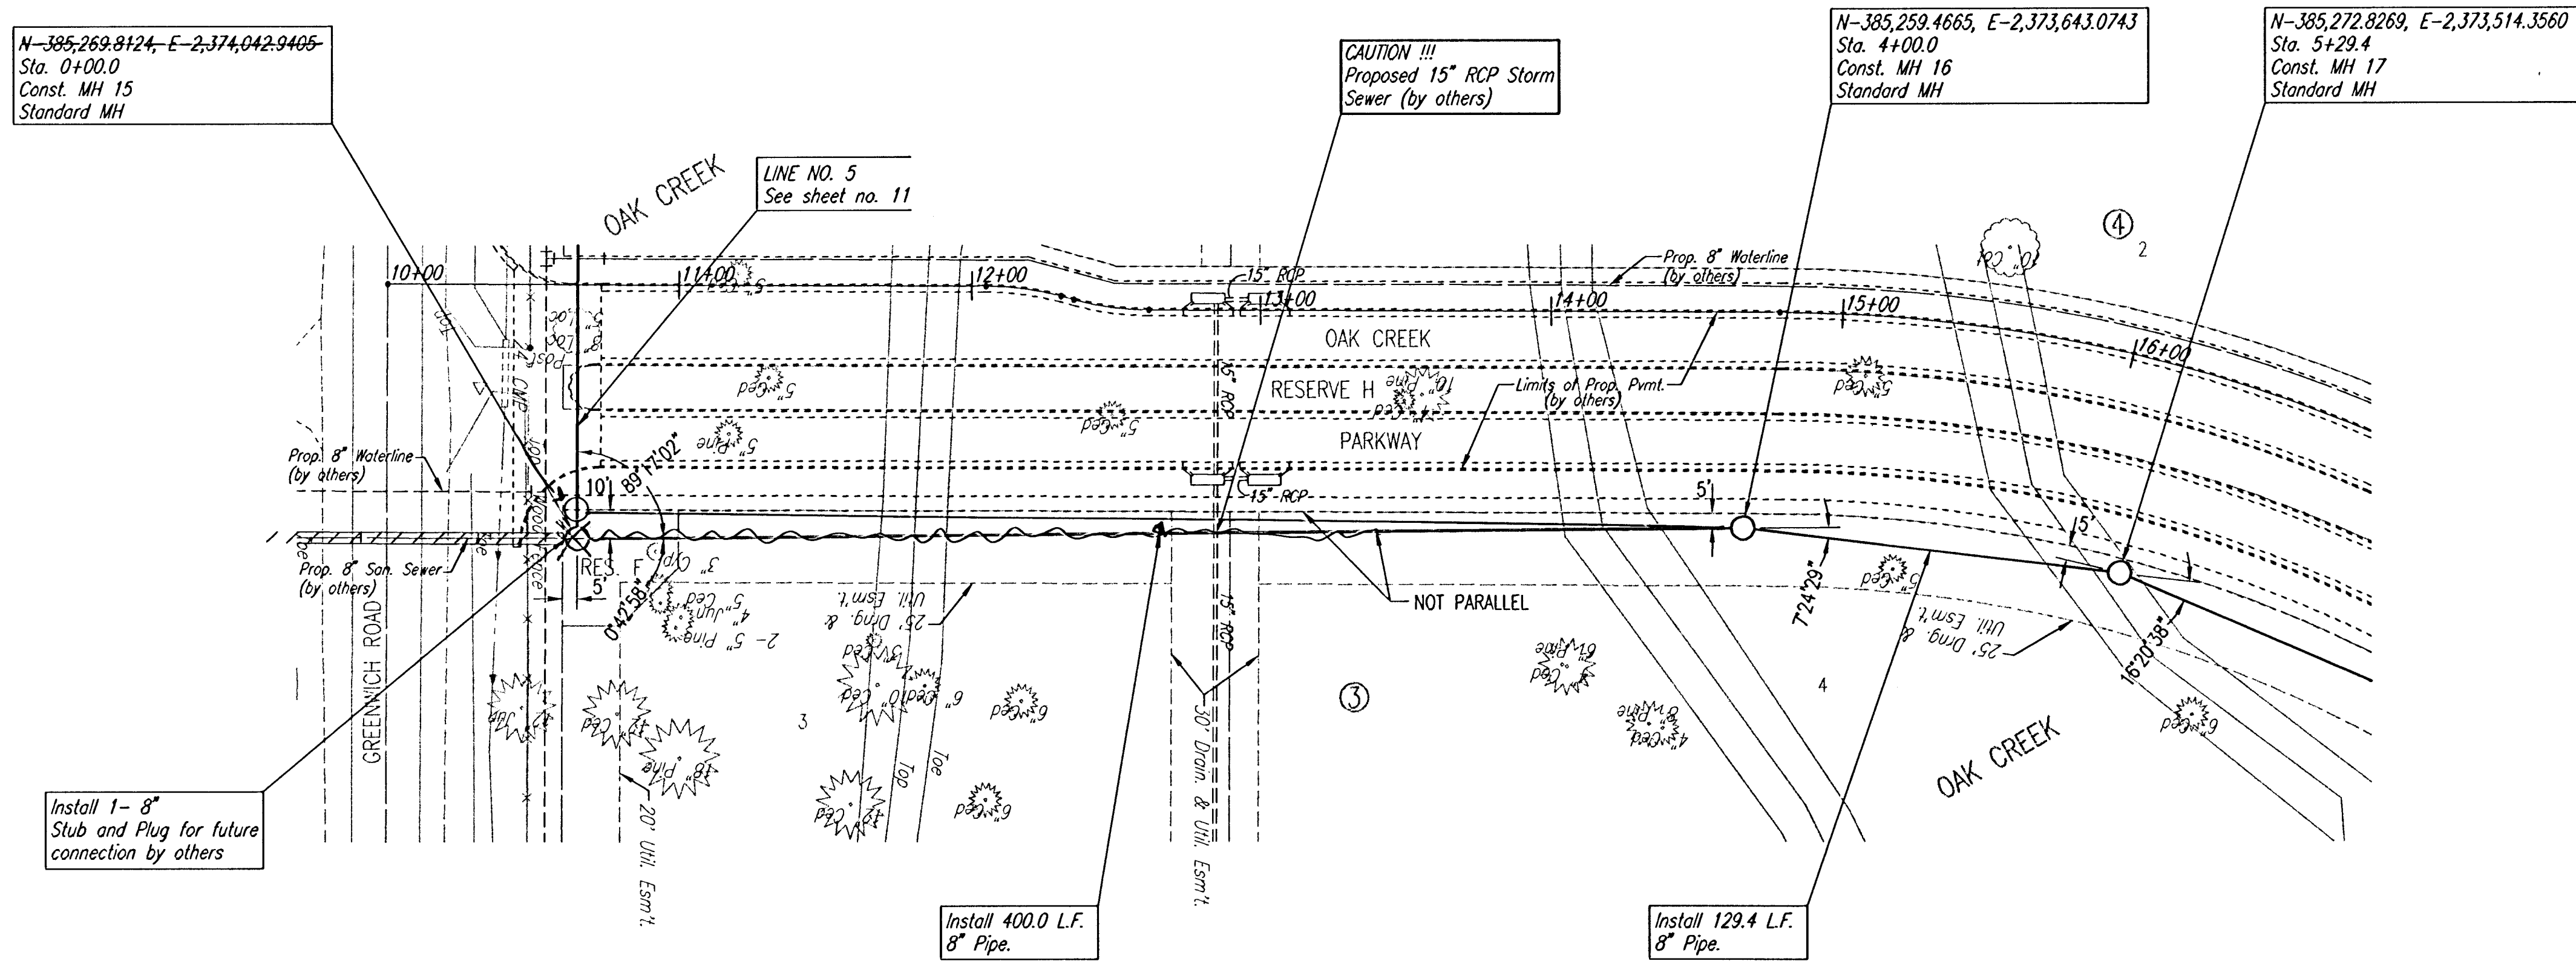

SEE SHEET NO. 3 & 4
FOR PLAT COORDINATES

SANITARY SEWER LINE NO. 4

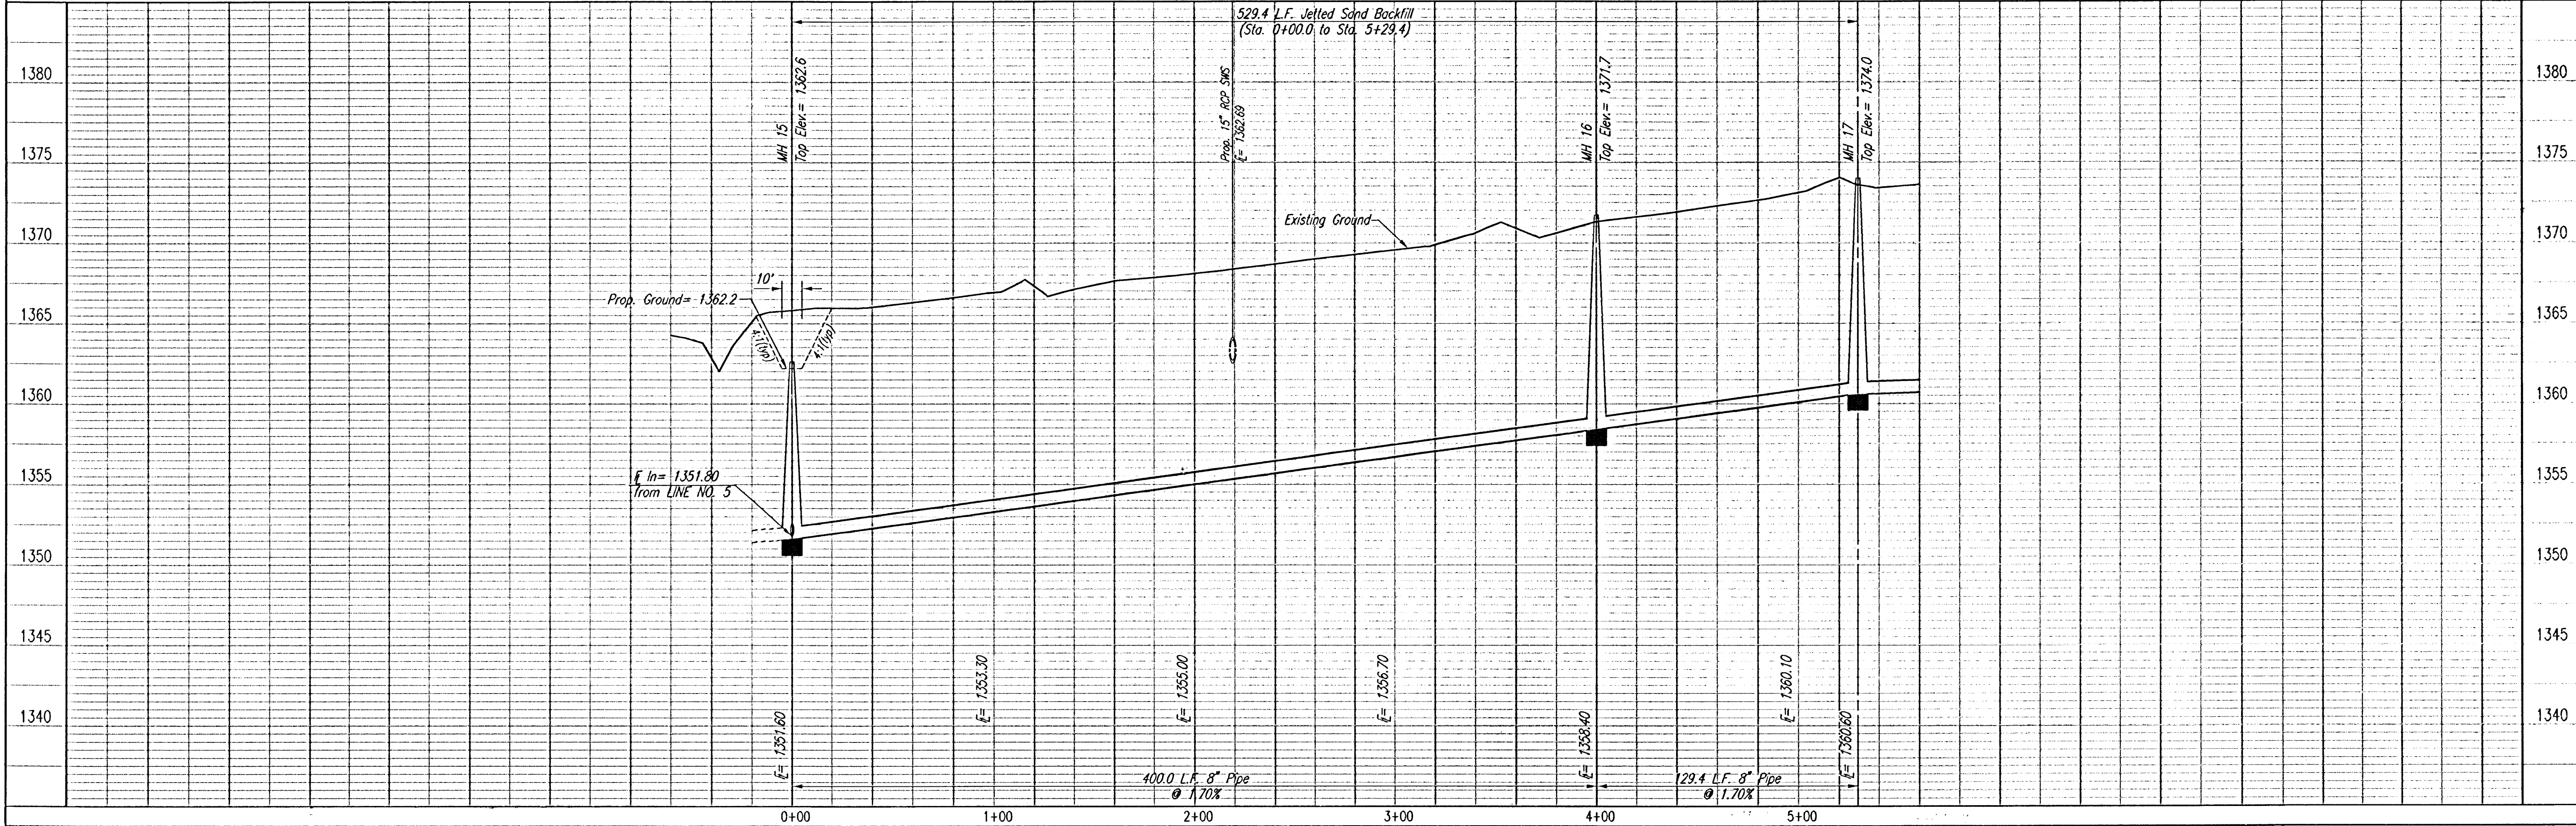

LATERAL 1, MAIN 16
OF THE FOUR MILE CREEK SEWER
SANITARY SEWER LINE NO. 4
JAMES L. ARMOUR, P.E. - ACTING CITY ENGINEER
CITY OF WICHITA PROJECT NO. 468-83984

Professional Engineering Consultants, P.A.
303 S. TOPEKA AVE., WICHITA, KANSAS 67202
316-262-2001 • FAX 316-262-3003

Job No. 35-04688-001
Date January 2005

Designed By MDK
Drawn By TLB