
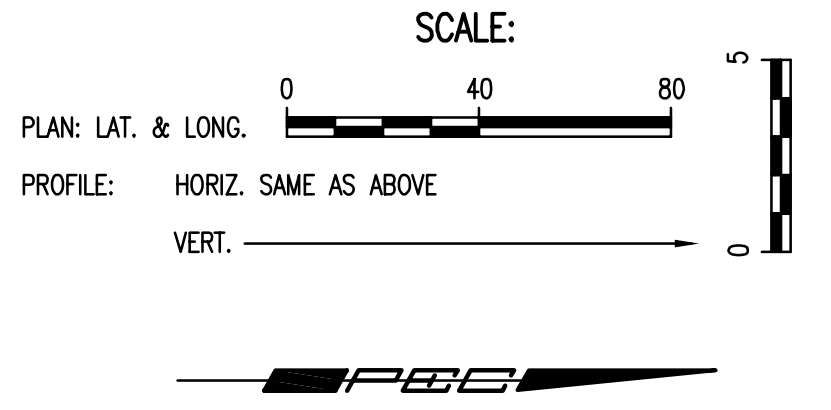



PLAN	CHECKED	CHECKED	BY	DATE
------	---------	---------	----	------

PROFILE	CHECKED	CHECKED	BY	DATE
---------	---------	---------	----	------

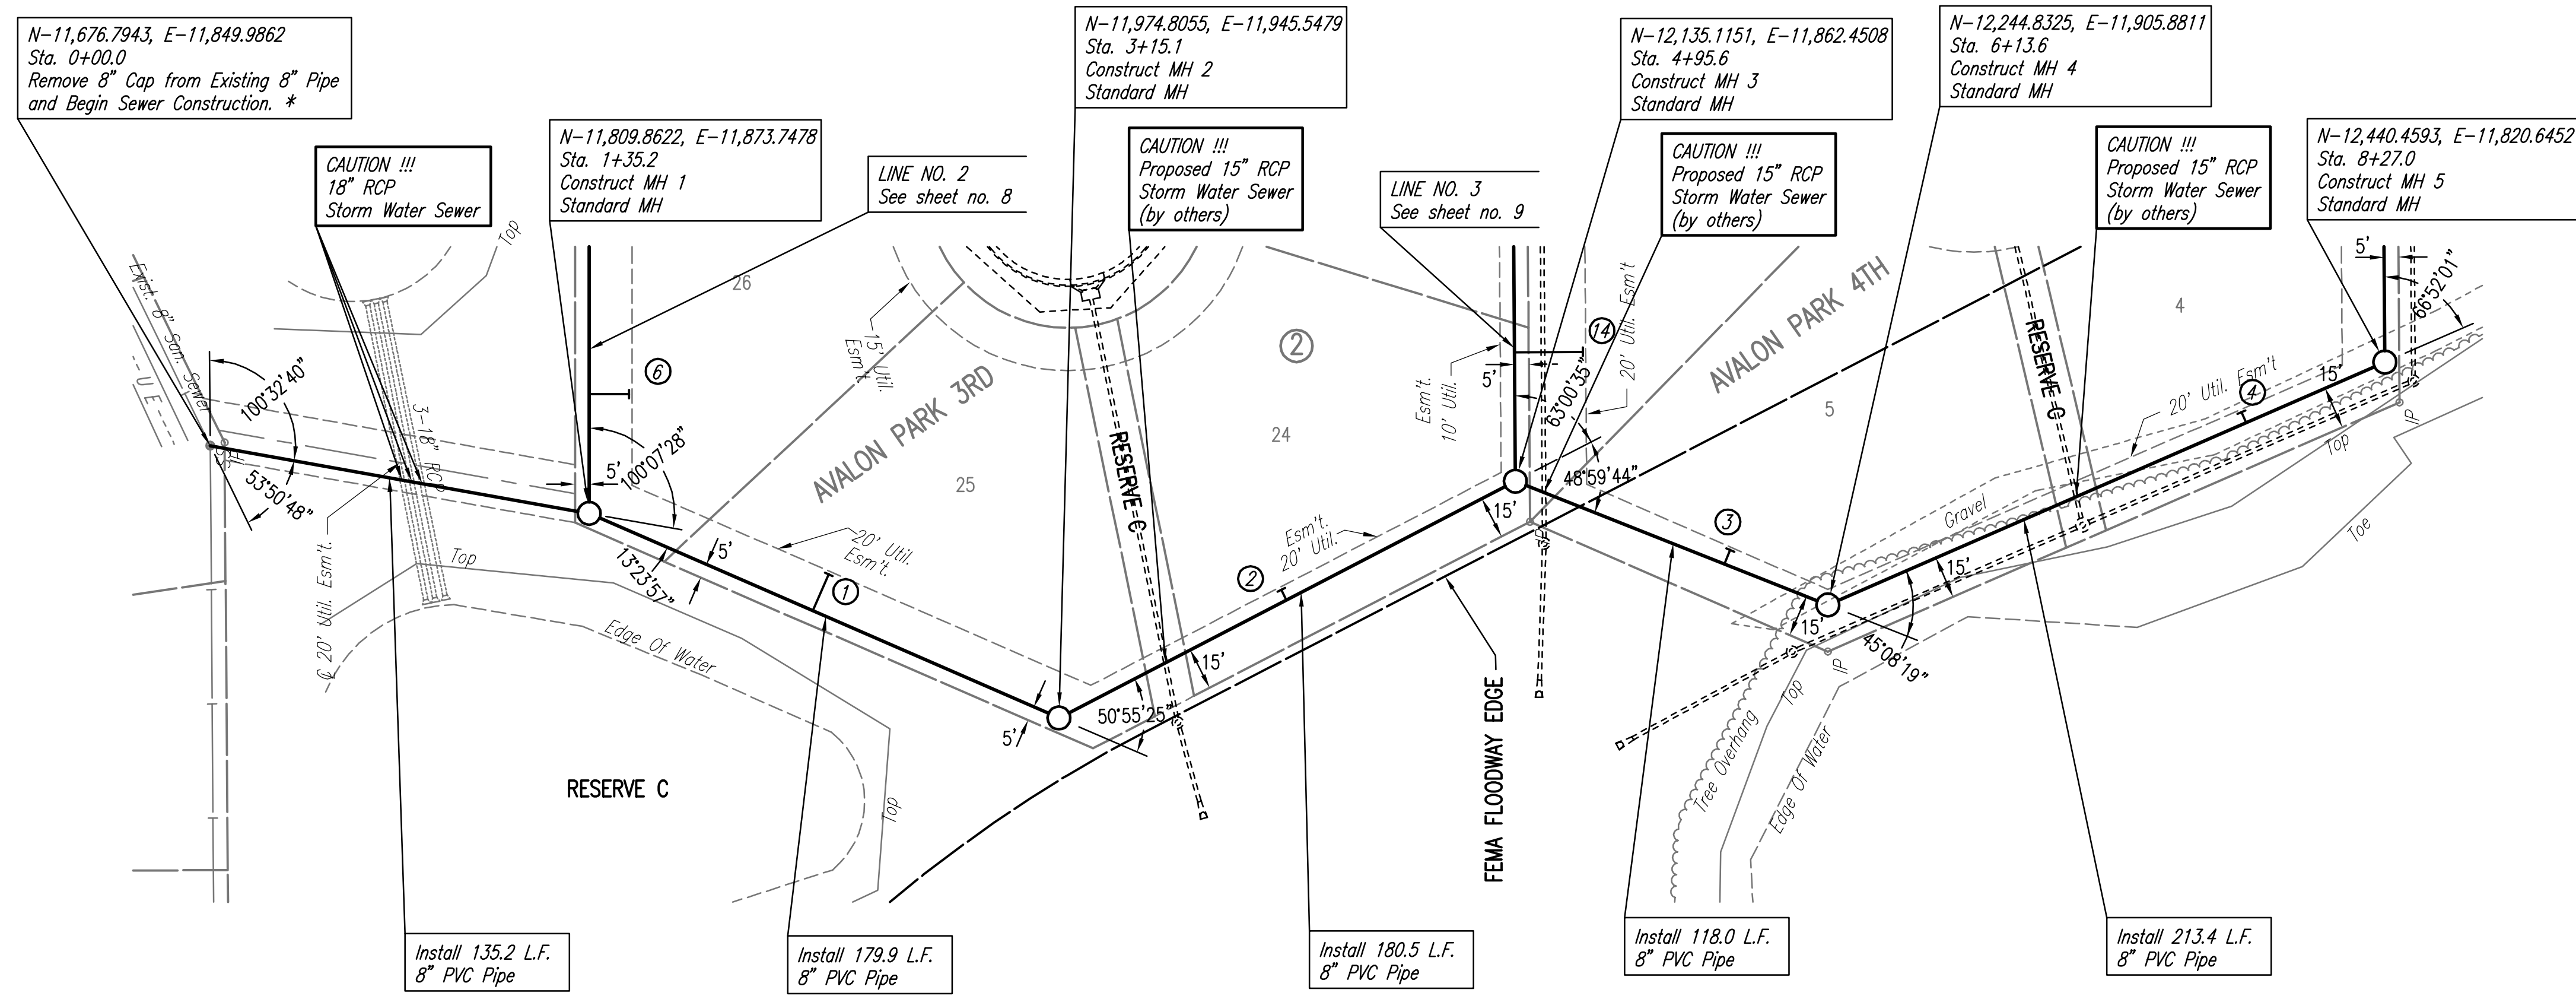

* PRIOR TO BEGINNING CONSTRUCTION, THE CONTRACTOR SHALL EXCAVATE THE EXISTING 8" PVC PIPE AT SANITARY SEWER STATION 0+00.0 TO VERIFY ITS HORIZONTAL AND VERTICAL LOCATION. THE PIPE LOCATION SHALL BE REPORTED TO THE ENGINEER SO THAT ANY NECESSARY PLAN MODIFICATIONS CAN BE MADE. ANY ADDITIONAL LABOR OR MATERIALS NECESSARY TO COMPLETE THE CONNECTION SHALL BE CONSIDERED SUBSIDIARY TO THE PROJECT.

SANITARY SEWER LINE NO. 1

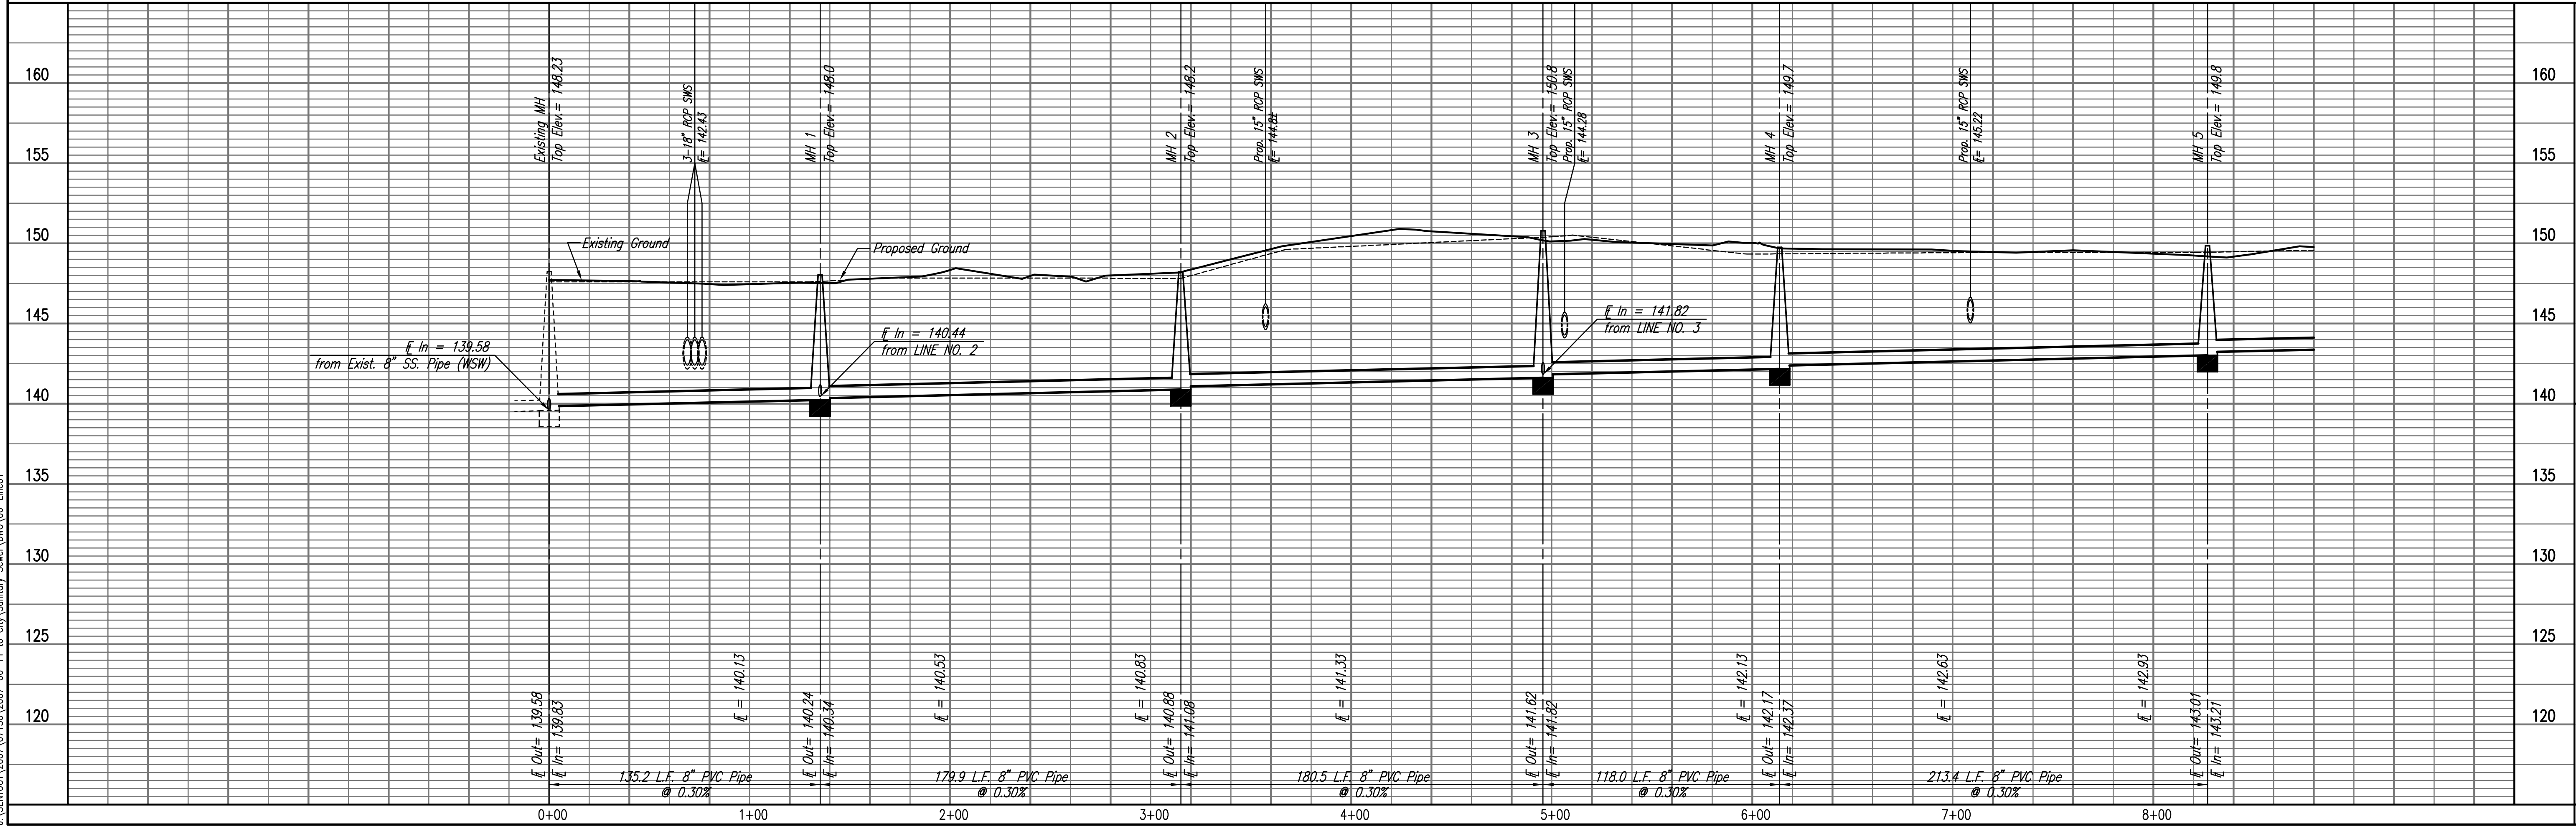

Printed: 06-11-2007 10:09:56 AM by: JLN
 Plot Scale: 1/40 06-11-2007 3:13:24 PM by: BCJ
 J:\SENTOU\2007\07150\2007-06-11 to City\Sanitary Sewer\DWG\06-Line01