
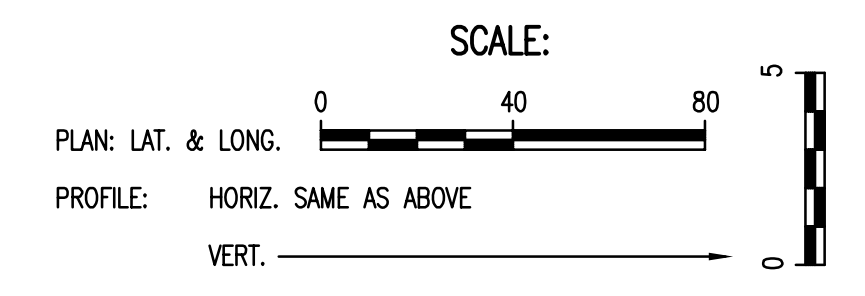



PLAN	CHECKED	BY	DATE
	CHECKED		

PROFILE	CHECKED	BY	DATE
	CHECKED		

Saved: 06-08-2007 2:28:36 PM by JAW
 Plot Scale: 1/40 06-11-2007 3:12:54 PM by REJ
 J:\SENTOU\2007\07150\2007-06-11 to City\Sanitary Sewer\DWG 07-Line01

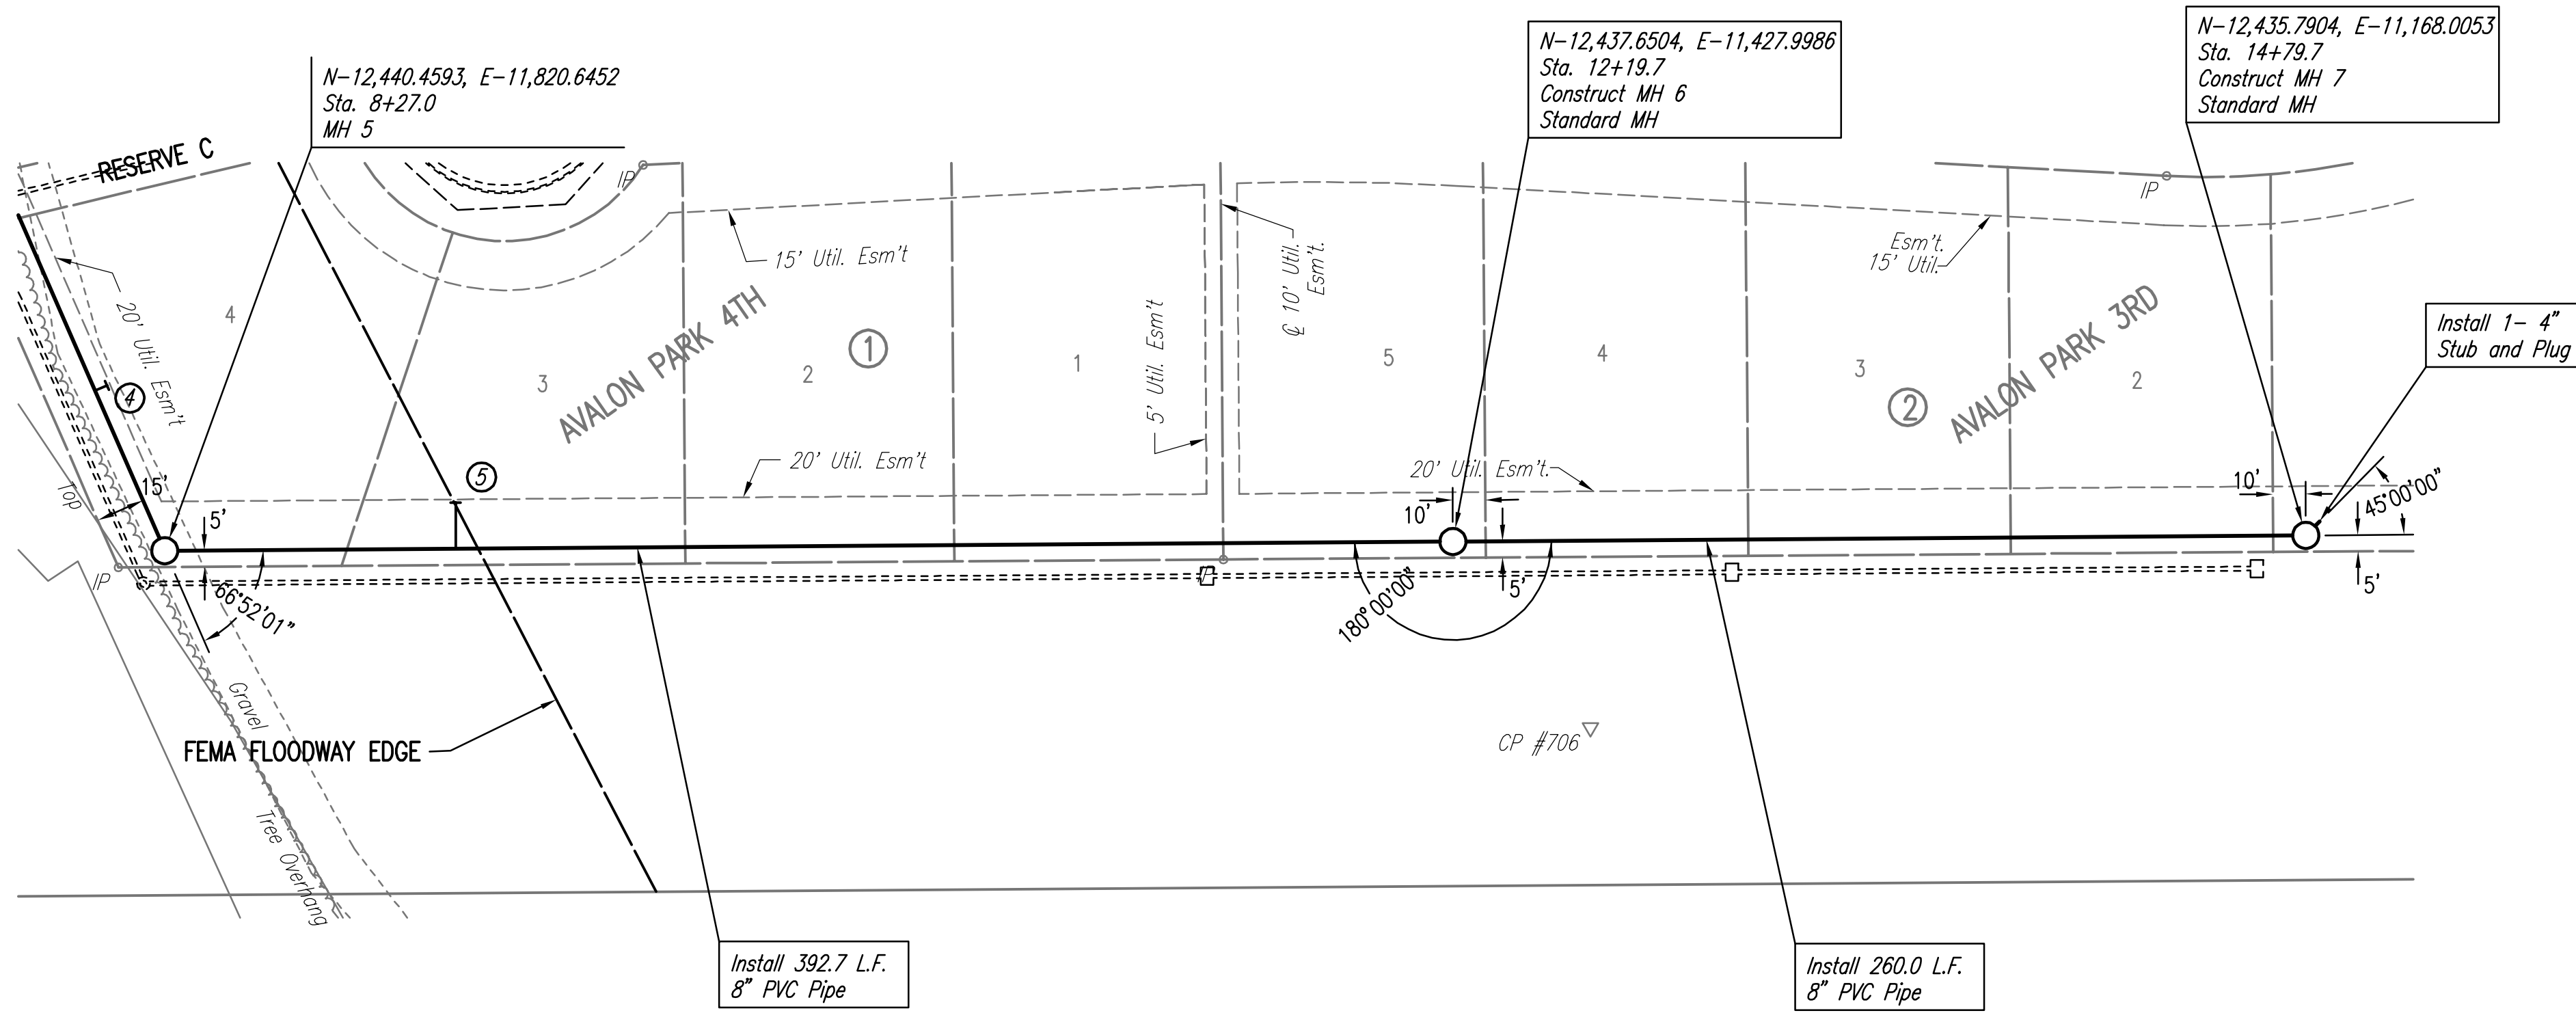

SANITARY SEWER LINE NO. 1

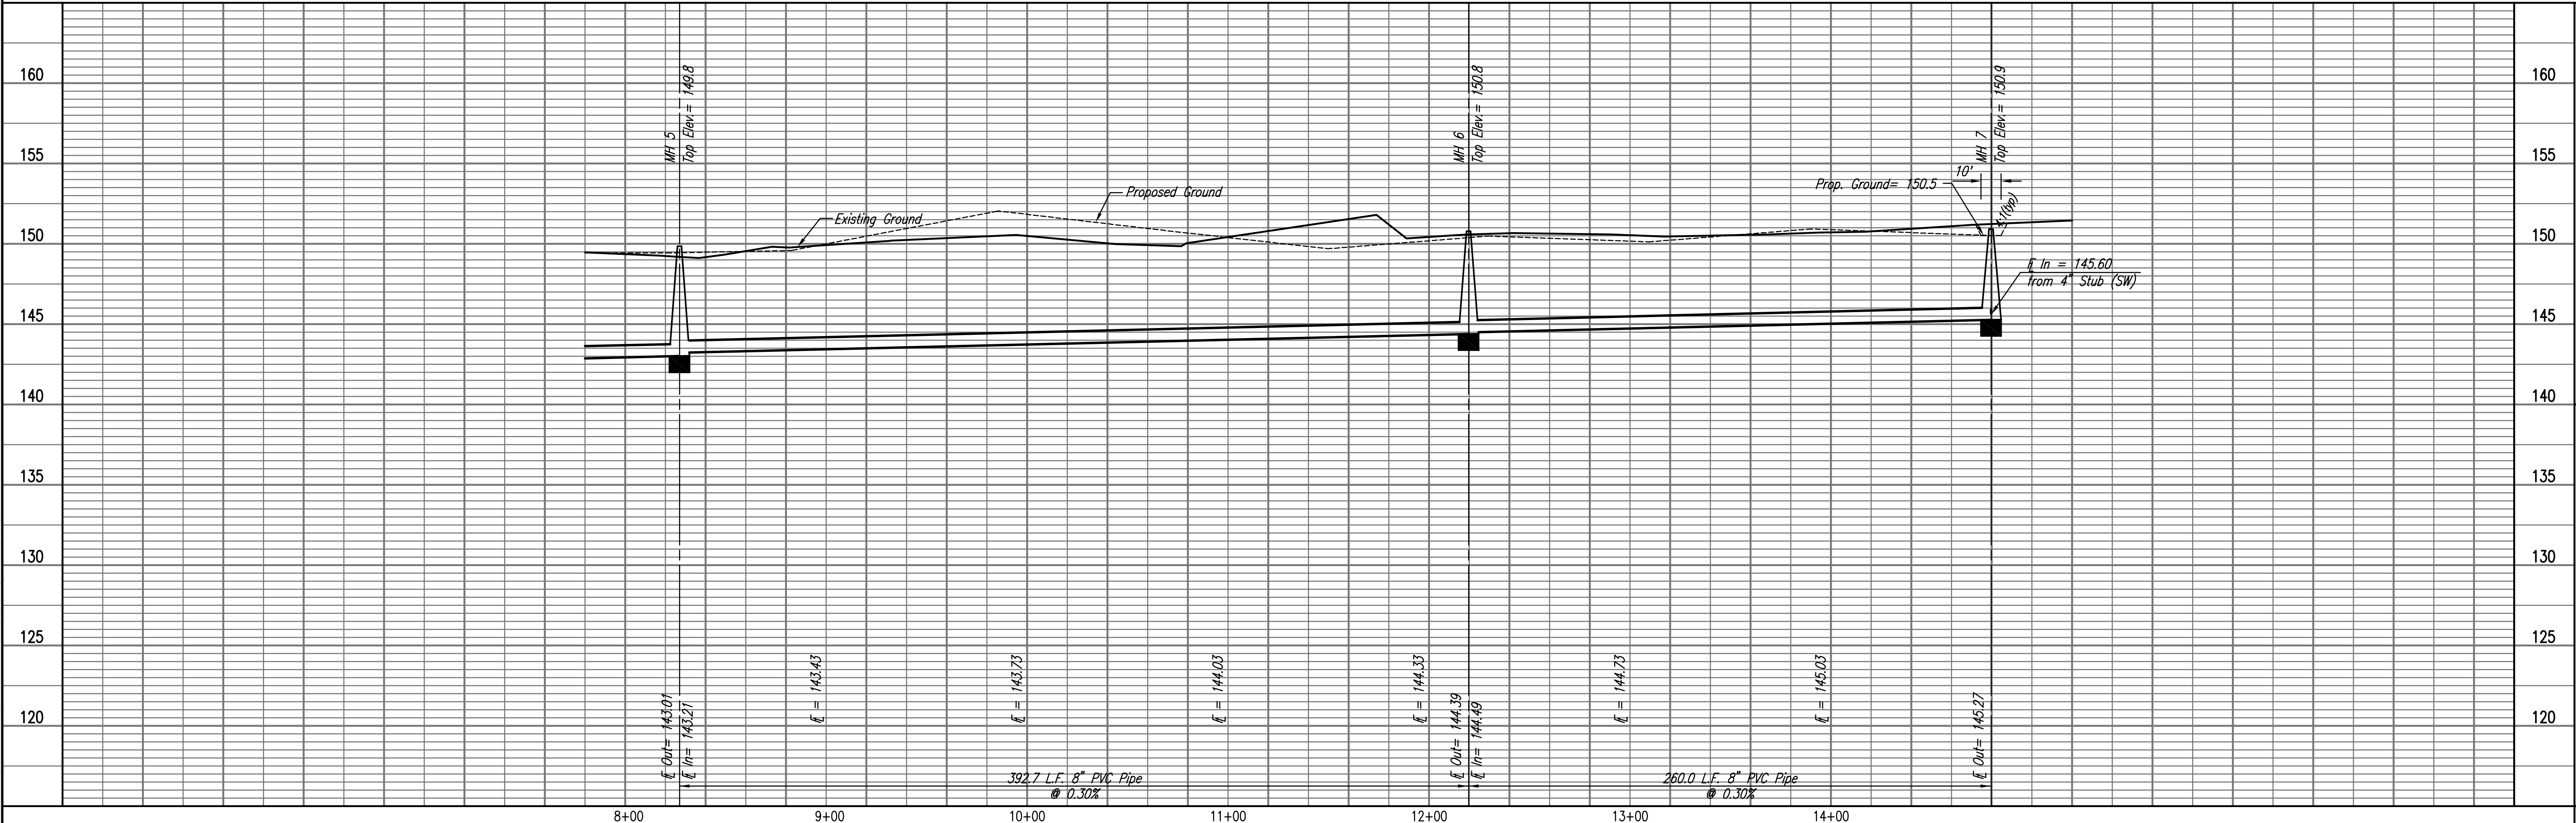

LATERAL 26, MAIN 19
 OF THE SOUTHWEST INTERCEPTOR SEWER
SANITARY SEWER LINE NO. 1
 JAMES L. ARMOUR, P.E. - CITY ENGINEER
 CITY OF WICHITA PROJECT NO. 468-84216

Professional Engineering Consultants, P.A.
 803 S. TOPKA AVENUE, WICHITA, KANSAS 67202
 316-262-2691 • FAX 316-262-3003
 Job No. 35-07150-1-042
 Date APRIL 2007
 Designed By MDK
 Drawn By JAN
 Sheet 7 of 19