


DSNR: JPS OPER: MJW SCALE: 1"=2006'06471' / GEOMETRY/06471-GEOMETRY94.DGN LAST REV: 5-31-2007 BY: svb

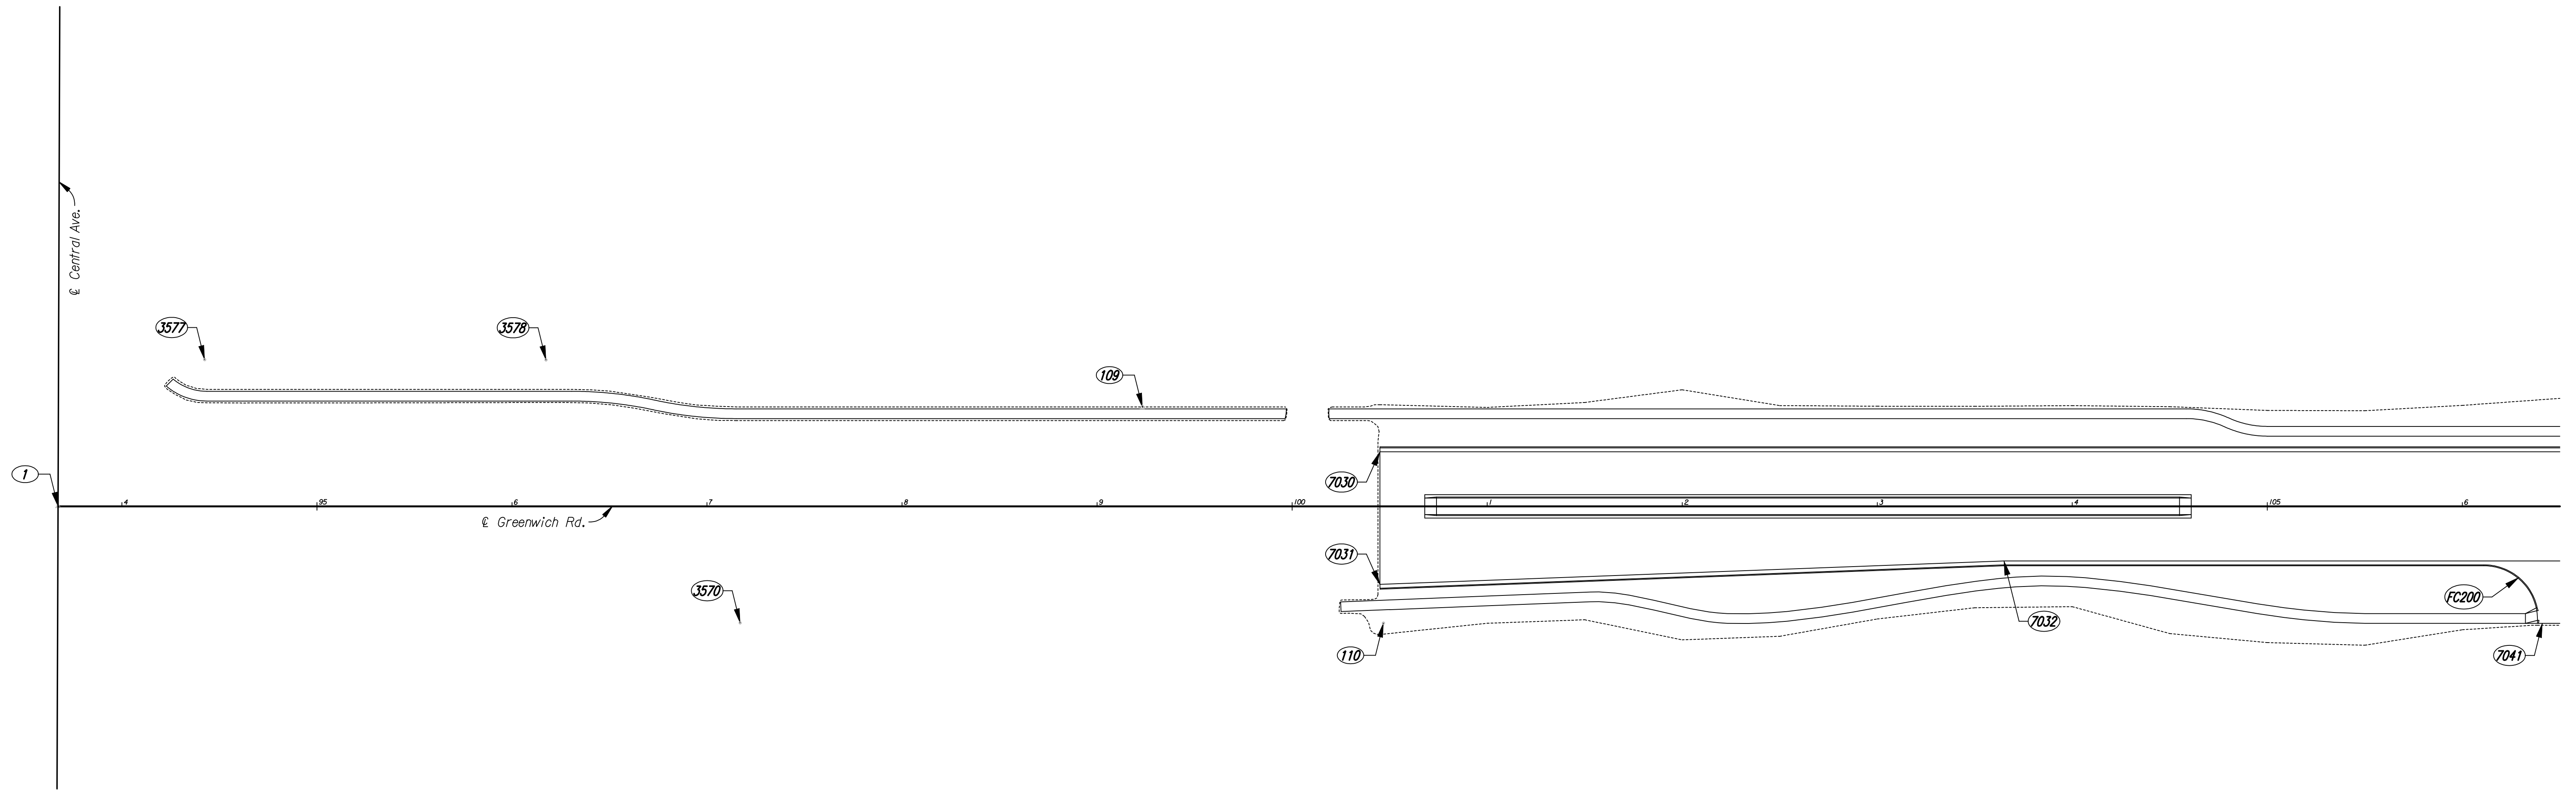

COORDINATE TABLE					
POINT NO.	NORTH COORDINATE	EAST COORDINATE	STATION	OFFSET	DESCRIPTION
7030	1,689,840.4208	1,686,351.2156	100+45.00	28.00' Lt.	Edge of Pvmf / Edge of Curb
7031	1,689,841.7850	1,686,419.2019	100+45.00	40.00' Rt.	Edge of Pvmf / Edge of Curb
7032	1,690,161.4799	1,686,400.7842	103+65.00	28.00' Rt.	Edge of Pvmf P.I.
7041	1,690,438.0708	1,686,427.2404	106+41.00	60.00' Rt.	Edge of Pvmf / Edge of Curb

CURVE DATA													
NO.	Δ	R	T	L	E	P.C. COORDINATES		P.I. COORDINATES		P.T. COORDINATES		C.C. COORDINATES	
						NORTH	EAST	NORTH	EAST	NORTH	EAST	NORTH	EAST
FC200	90°00'00" Rt.	28.00'	28.00'	43.98'	11.60'	1,690,407.4704	1,686,397.8484	1,690,435.4648	1,686,397.2866	1,690,436.0265	1,686,425.2810	1,690,408.0322	1,686,425.8427

CONTROL POINTS					
POINT NO.	NORTH COORDINATE	EAST COORDINATE	STATION	OFFSET	DESCRIPTION
1	1,689,163.3934	1,686,392.8069	93+67.27	0.00' Rt.	SW Corner of Sec. 15-T27S-R2E
109	1,689,718.2494	1,686,330.8562	99+23.26	50.81' Lt.	#4 Bar
110	1,689,844.0175	1,686,439.0880	100+46.83	59.93' Rt.	#5 Bar
3570	1,689,514.2450	1,686,445.5566	97+17.00	59.78' Rt.	Property Iron
3577	1,689,237.0406	1,686,316.0699	94+42.45	75.24' Lt.	Property Iron
3578	1,689,412.0048	1,686,312.6866	96+17.44	75.12' Lt.	Property Iron

No.		Revision		By	Date
GREENWICH ROAD					
COORDINATE GEOMETRY PLAN					
STA. 94+00 TO STA. 106+00					
JAMES L. ARMOUR, P.E.—CITY ENGINEER CITY OF WICHITA PROJECT NO. 472-84435					
Professional Engineering Consultants, P.A. 303 S. TOPEKA • WICHITA, KANSAS 67202 316-262-2691 • FAX 316-262-3003					
Designed by	JPS	Job No.	06471	Sht. 12 of 97	
Drawn by	MJW	Date	June, 2007		

