
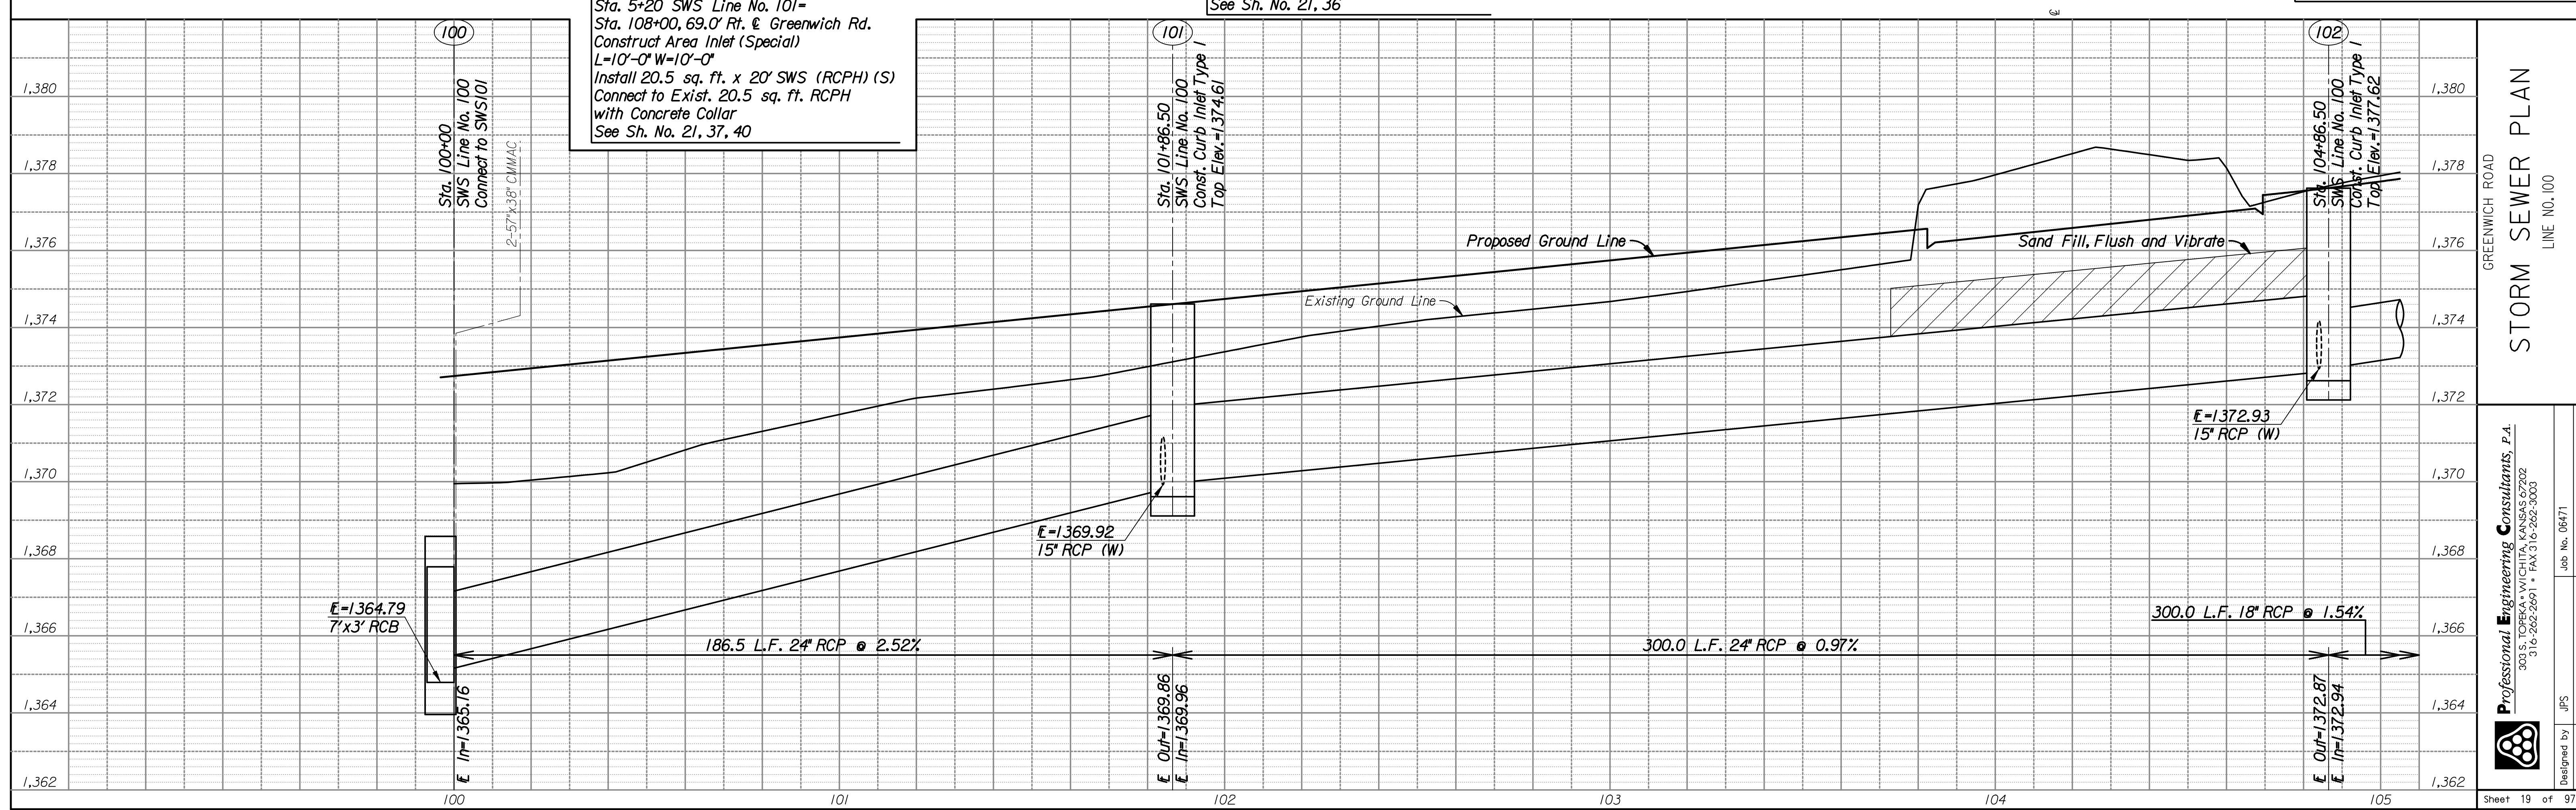


DSNR: JPS OPER: DRP SCALE: 1"=20'
 I:\2006\06471\SWS PLAN PROFILE\06471-SWS100-1.DGN LAST REV: 5-31-2007 BY: svb

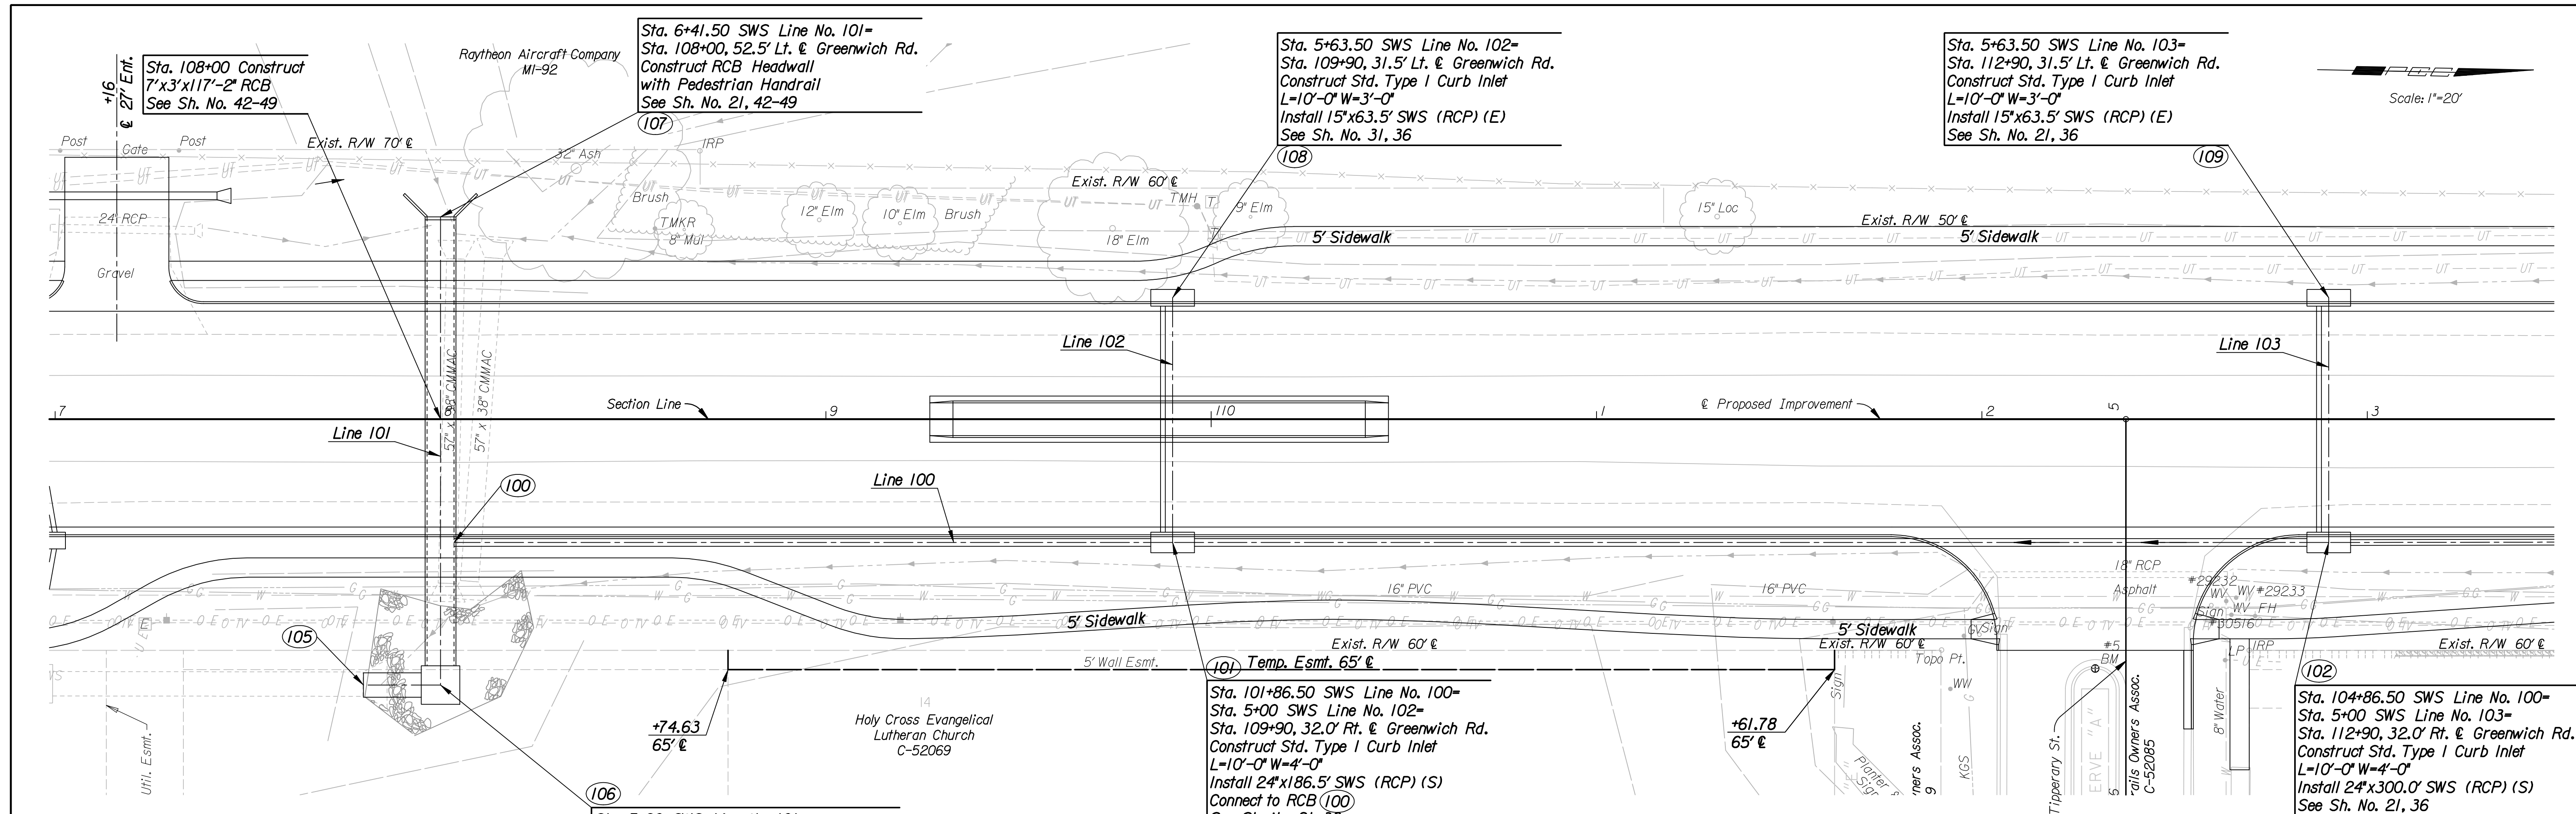

STORM SEWER PLAN
 LINE NO. 100
 GREENWICH ROAD

Professional Engineering Consultants, P.A.
 300 S. TOPICKA WICHITA, KANSAS 67202
 316.262.2291 • FAX 316.262.2600

Job No. 06471 Date June, 2007
 Designed by JPS
 Drawn by DRP

Sheet 19 of 97
 C.O.W. PROJ. NO. 472-84435