


DSNR: JPS OPER: DRP SCALE: 1"=20'
 I:/2006/06471/SWS PLAN PROFILE/06471-SWS PLAN PROFILE-SWS700.DGN LAST REV: 6-1-2007 BY: svb

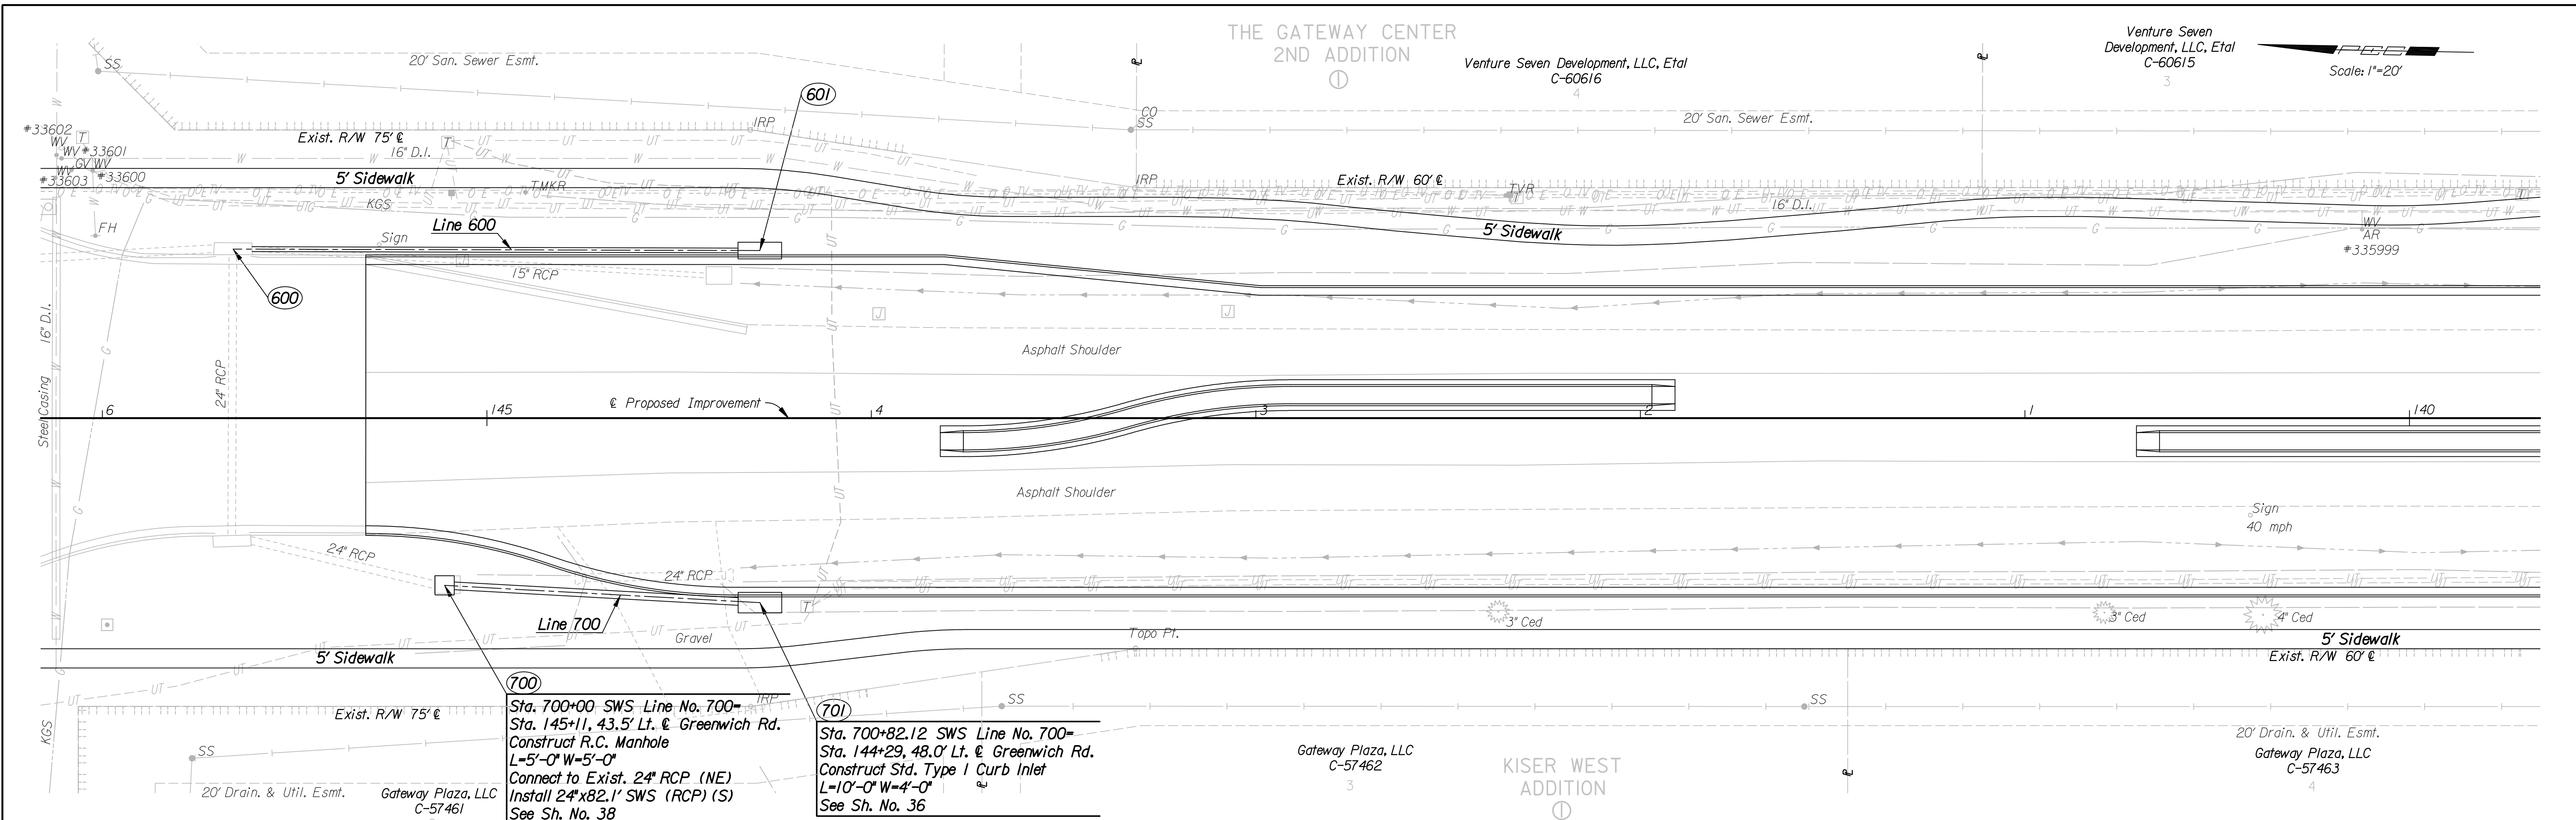

THE GATEWAY CENTER
 2ND ADDITION
 Venture Seven Development, LLC, Etal
 C-60616

Venture Seven
 Development, LLC, Etal
 C-60615
 Scale: 1"=20'

STORM SEWER PLAN
 LINE NO. 700

Professional Engineering Consultants, P.A.
 300 S. TOPICKA WICHITA, KANSAS 67202
 316.262.2291 FAX 316.262.0600

Job No. 06471
 Date June, 2007

Designed by JPS
 Drawn by DRP

C.O.W. PROJ. NO. 472-84435