



Raytheon Aircraft Company
MI-92

Raytheon Aircraft Company
MI-89-1A

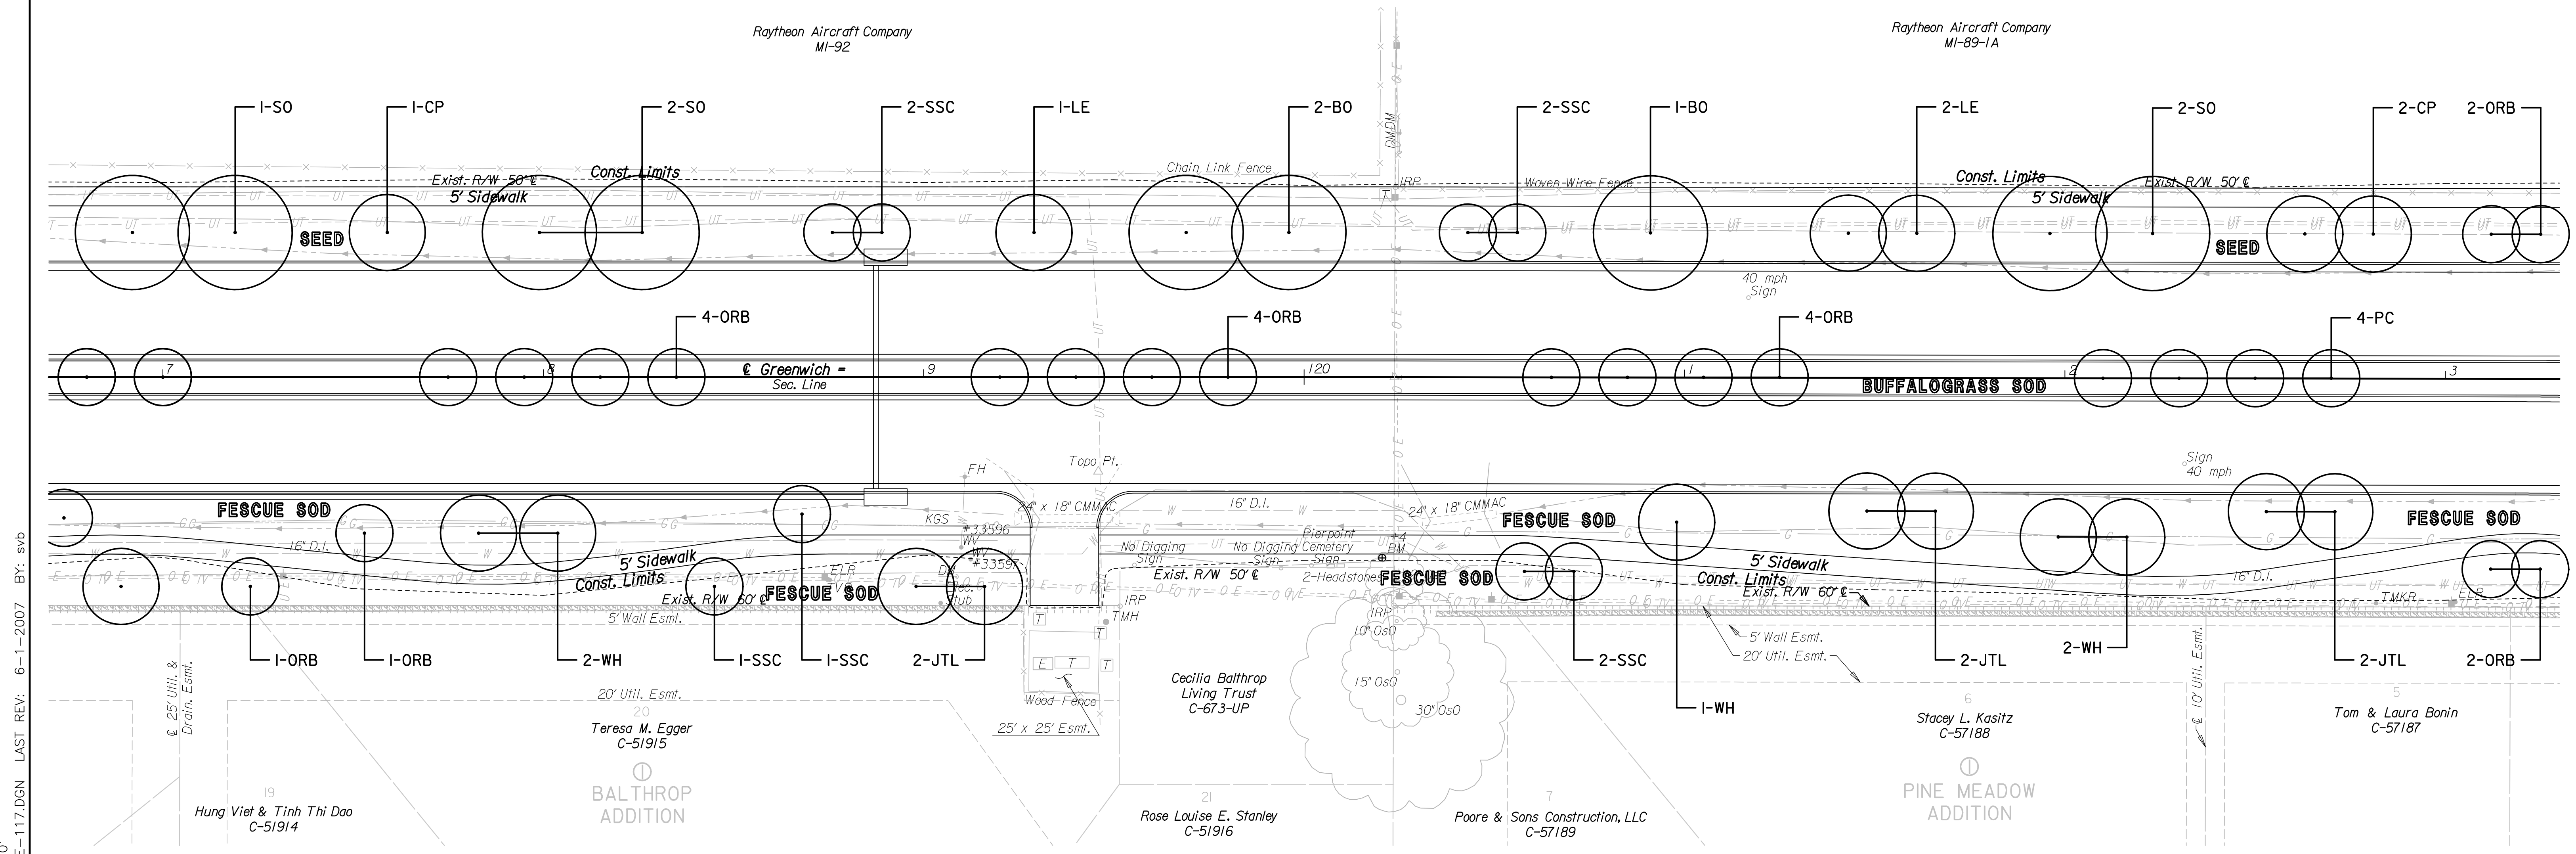

DSNR: RMH OPER: DRP SCALE: 1"=20' BY: svb
 I:/2006/06471/LANDSCAPE/06471-LANDSCAPE-117.DGN LAST REV: 6-1-2007

- W 1/4 Corner Sec. 15, T27S, R2E
1. Found 3/4" I.P. in Center of Traveled Way ± 0.3' Below Surface
 2. Center of Travel Way on Greenwich 1/2 Mile North of Central
 3. City of Wichita Benchmark Disk in Concrete 47.42' E
 4. 60d Nail in N Face of Power Pole 63.75' E
 5. Center of Fire Hydrant 115.95' SSE
 6. 60d Nail in S Face of Power Pole 47.28' W

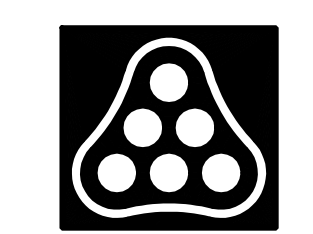

No.	Revision	By	Date
GREENWICH ROAD			
LANDSCAPE PLAN			
STA. 117+00 TO STA. 123+00			
JAMES L. ARMOUR, P.E. - CITY ENGINEER CITY OF WICHITA PROJECT NO. 472-84435			
Professional Engineering Consultants, P.A. 303 S. TOPEKA • WICHITA, KANSAS 67202 316-262-2691 • FAX 316-262-3003			
Designed by	RMH	Job No.	06471
Drawn by	DRP	Date	June, 2007
			Sht. 62 of 97