


DSNR: RMH OPER: DRP SCALE: 1"=20' I:/2006/06471/LANDSCAPE/06471-LANDSCAPE-123.DGN LAST REV: 6-1-2007 BY: svb

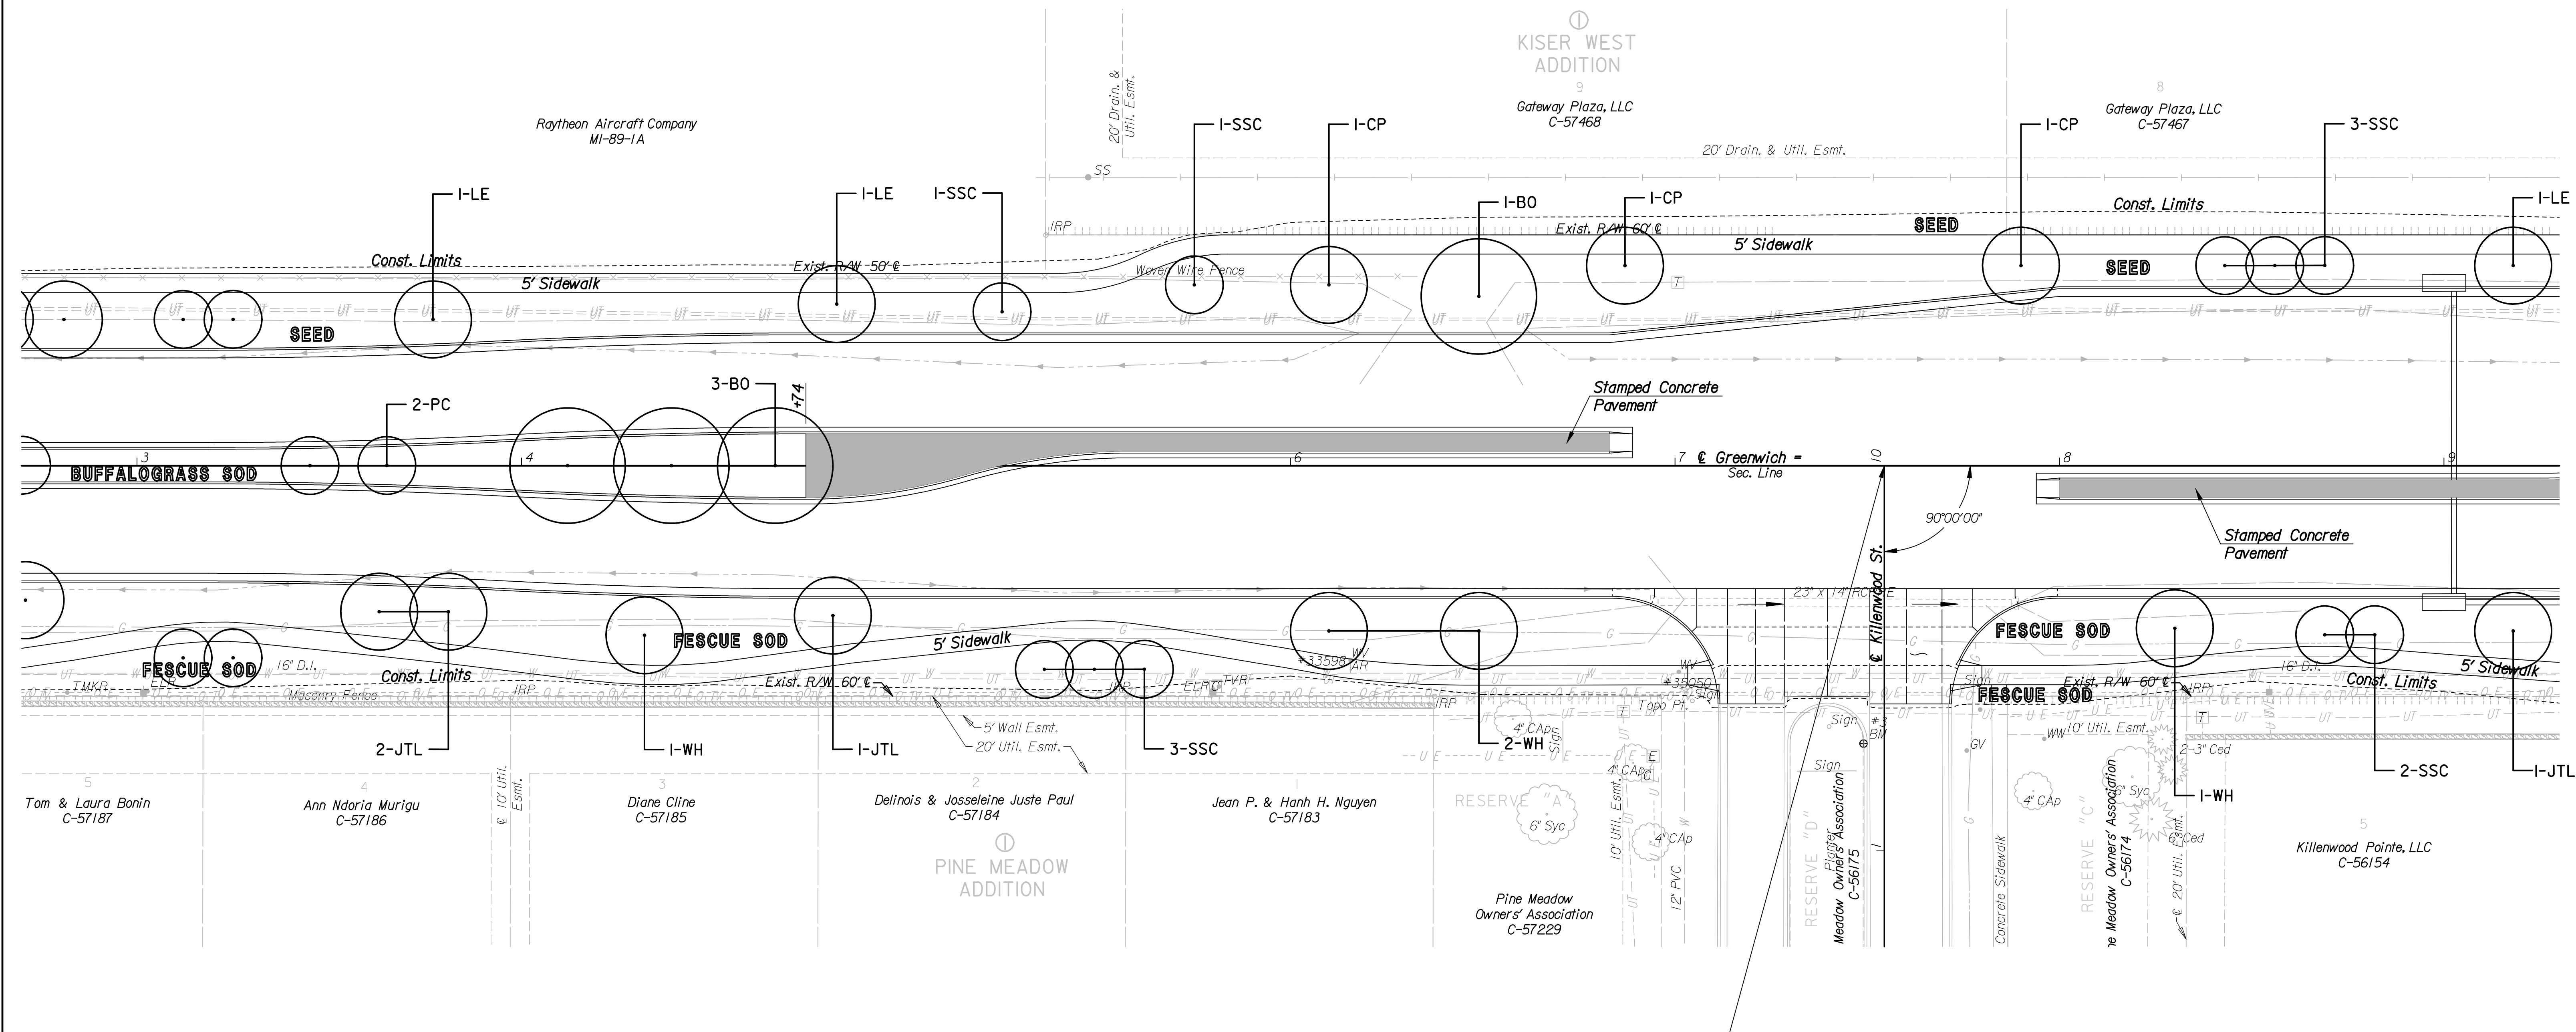

Sta. 127+54.44 @ Greenwich Rd. =
 Sta. 10+00.00 @ Killenwood St.

LEGEND

 Stamped Concrete

No.	Revision	By	Date
GREENWICH ROAD			
LANDSCAPE PLAN			
STA. 123+00 TO STA. 129+00			
JAMES L. ARMOUR, P.E. - CITY ENGINEER CITY OF WICHITA PROJECT NO. 472-84435			
Professional Engineering Consultants, P.A. 303 S. TOPEKA • WICHITA, KANSAS 67202 316-262-2691 • FAX 316-262-3003			
Designed by	RMH	Job No.	06471
Drawn by	DRP	Date	June, 2007
			Sht. 63 of 97

