
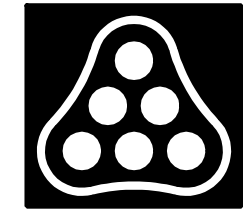


DSNR: JPS OPER: DRP SCALE: 1"=40'
 I:/2006/06471/MARKING/06471-MARKING-2.DGN LAST REV: 6-1-2007 BY: svb

Scale: 1"=40'

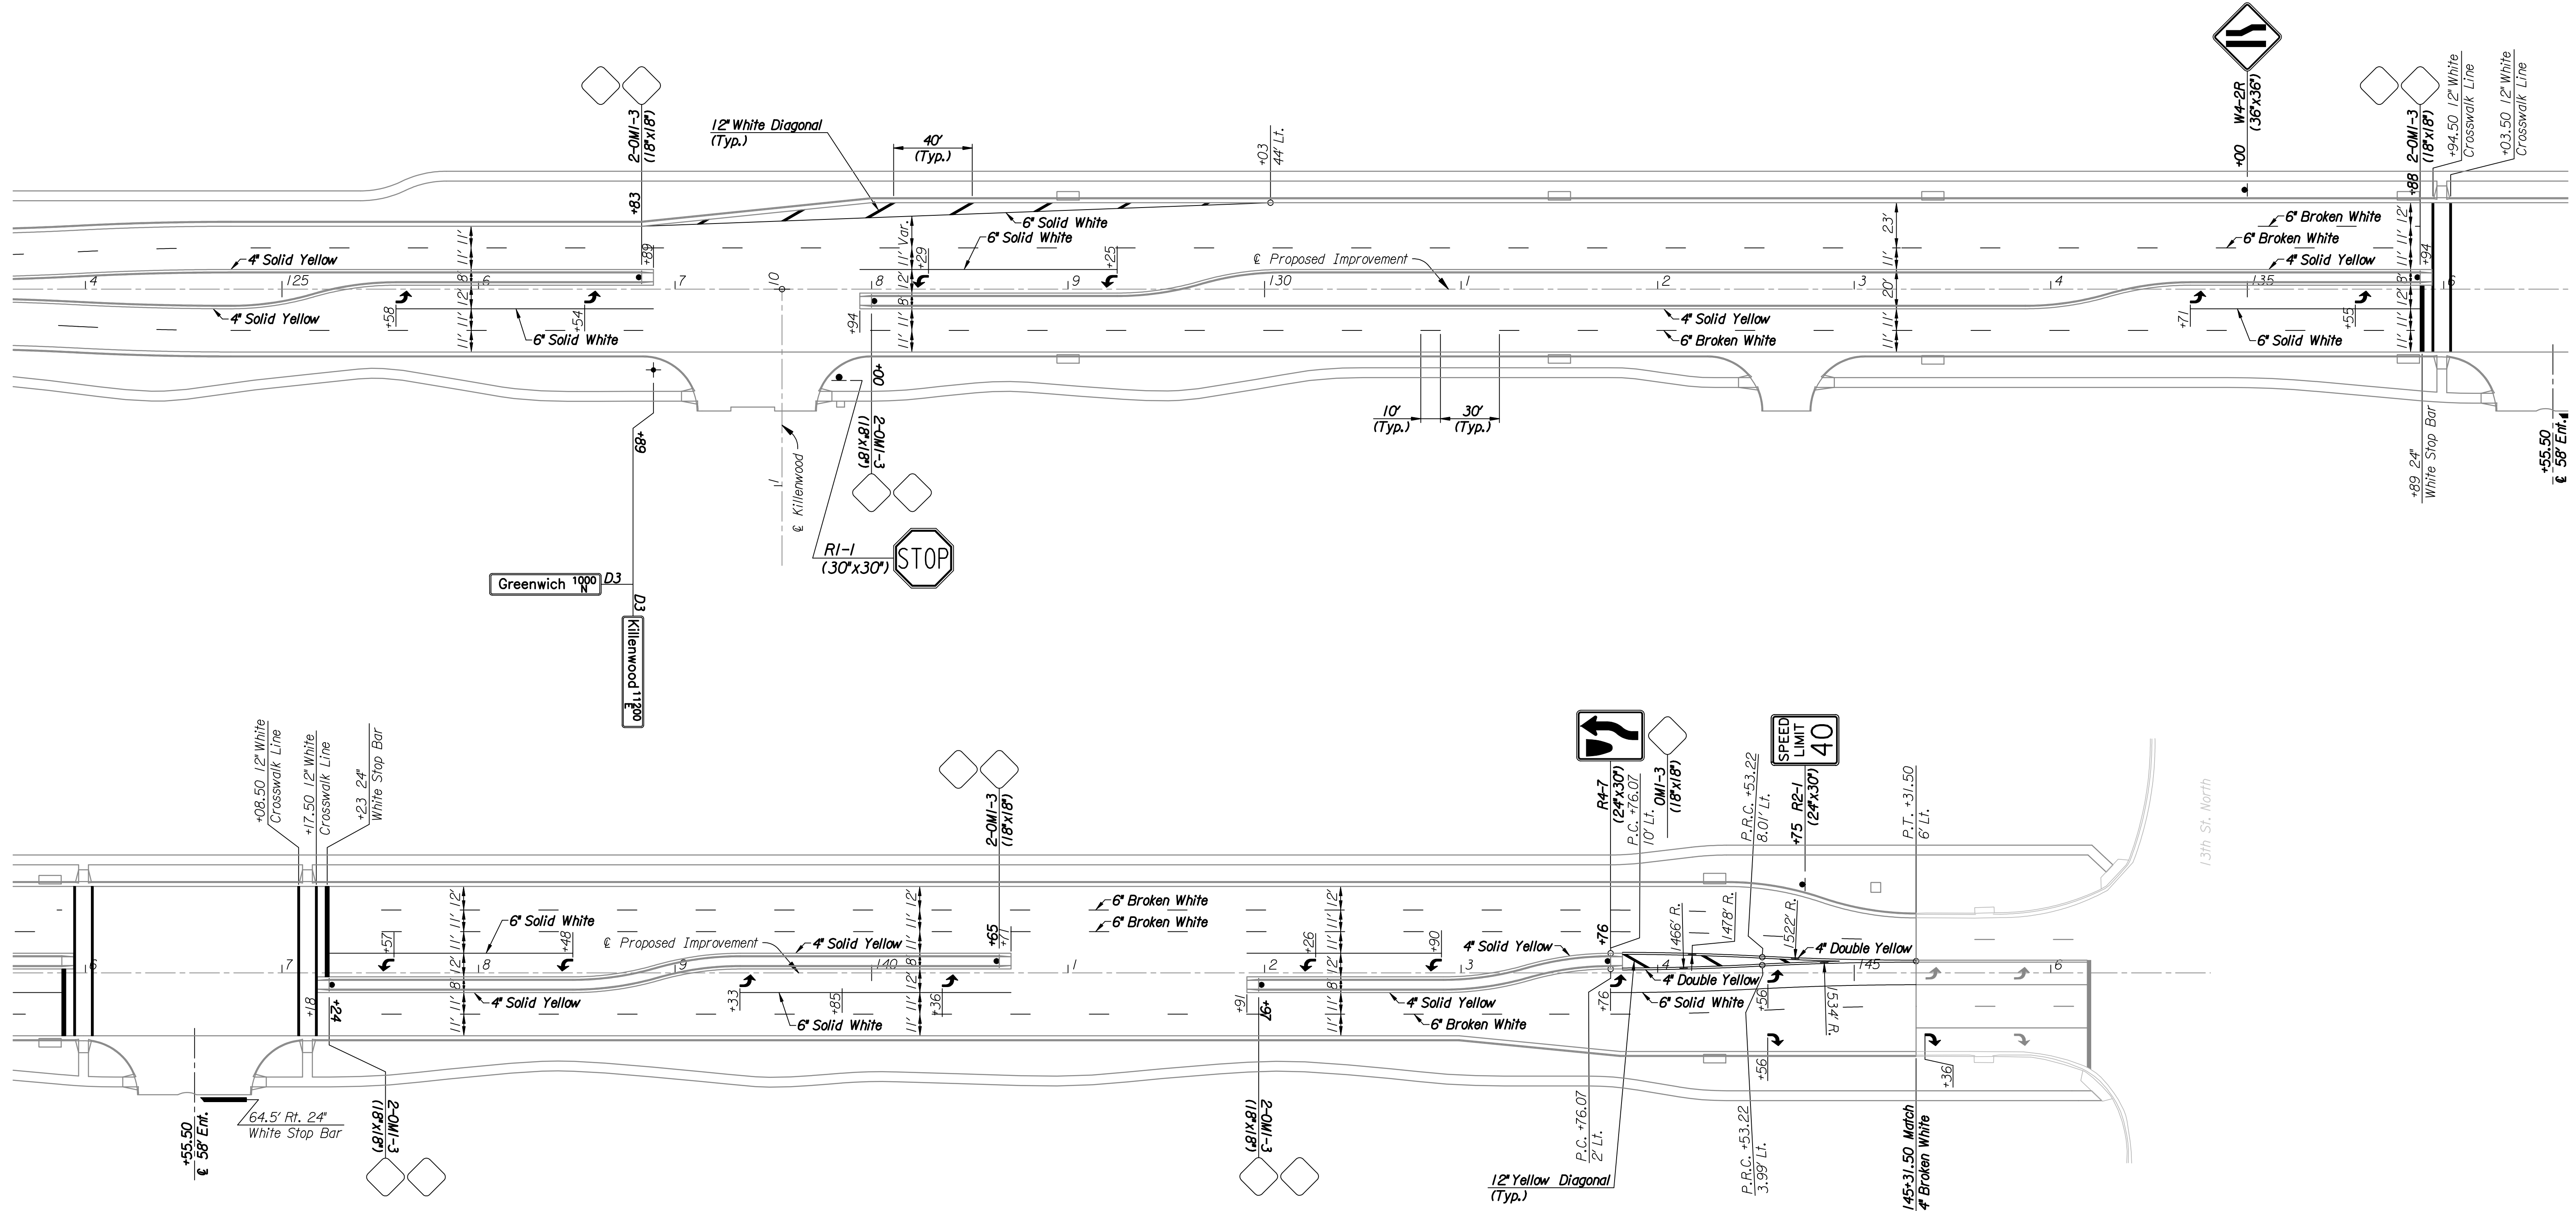

No.	Revision	By	Date
GREENWICH ROAD			
SIGNING AND MARKING			
STA. 124+00 TO STA. 146+00			
JAMES L. ARMOUR, P.E. - CITY ENGINEER CITY OF WICHITA PROJECT NO. 472-84435			
Professional Engineering Consultants, P.A.			
303 S. TOPEKA • WICHITA, KANSAS 67202 316-262-2691 • FAX 316-262-3003			
Designed by	JPS	Job No.	06471
Drawn by	DRP	Date	June, 2007
			Sht. 72 of 97