



DSNR: WDH OPER: SVB SCALE: 1"=500' I:\2006\06471\Traffic Control\06471-Detour.dgn 4-18-2007 16:00:00 LAST REV: 6-1-2007 BY: svb

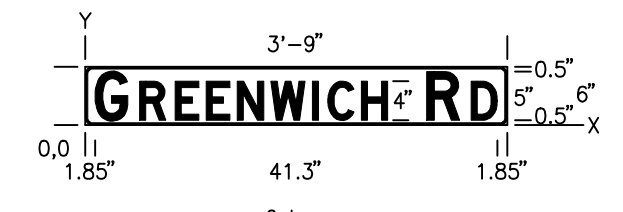


DIMENSIONS IN INCHES

Y FONT	LETTER SPACINGS														HT LEN	
0.5	G	R	E	E	N	W	I	C	H	R	D					5.0
D	1.85	4.5	3.6	3.2	3.2	3.5	4.3	1.6	3.4	2.7	4.0	4.6	2.7	1.85	41.3	

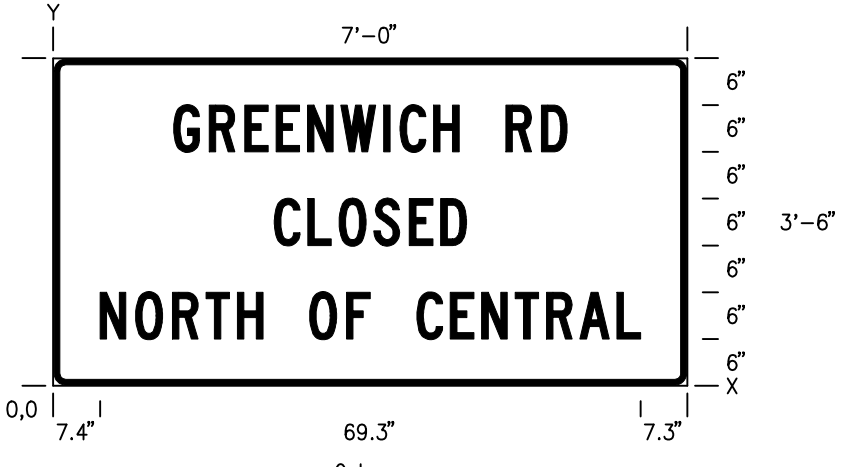


DIMENSIONS IN INCHES

Y FONT	LETTER SPACINGS														HT LEN		
30.0	G	R	E	E	N	W	I	C	H	R	D					6.0	
C	16.7	4.6	4.6	4.0	4.0	4.3	5.5	2.1	4.3	3.3	6.0	4.6	3.3	16.7	50.6		
18.0	C	L	O	S	E	D										6.0	
C	29.7	4.3	4.0	4.5	4.5	4.0	3.3	29.7								24.6	
6.0	N	O	R	T	H	O	F	C	E	N	T	R	A	L		6.0	
C	7.4	4.6	4.7	4.3	4.0	3.3	6.0	4.7	3.0	4.0	4.3	4.0	4.3	4.8	3.0	7.3	69.3

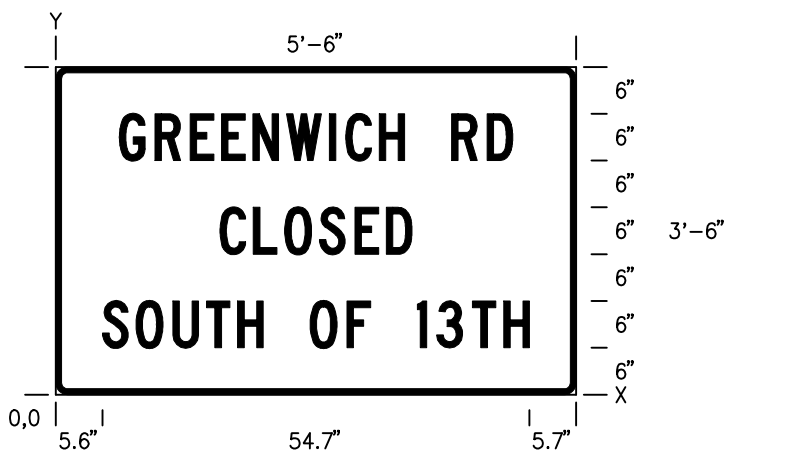

DIMENSIONS IN INCHES

Y FONT	LETTER SPACINGS														HT LEN	
30.0	G	R	E	E	N	W	I	C	H	R	D					6.0
C	7.8	4.5	4.5	4.0	4.0	4.3	5.5	2.1	4.3	3.3	6.0	4.6	3.3	7.8	50.4	
18.0	C	L	O	S	E	D										6.0
C	20.7	4.3	4.0	4.5	4.5	4.0	3.3	20.7								24.6
6.0	S	O	U	T	H	O	F	I	3	T	H					6.0
C	5.6	4.3	4.7	4.3	4.0	3.3	6.0	4.7	3.0	6.0	2.5	4.6	4.0	3.3	5.7	54.7

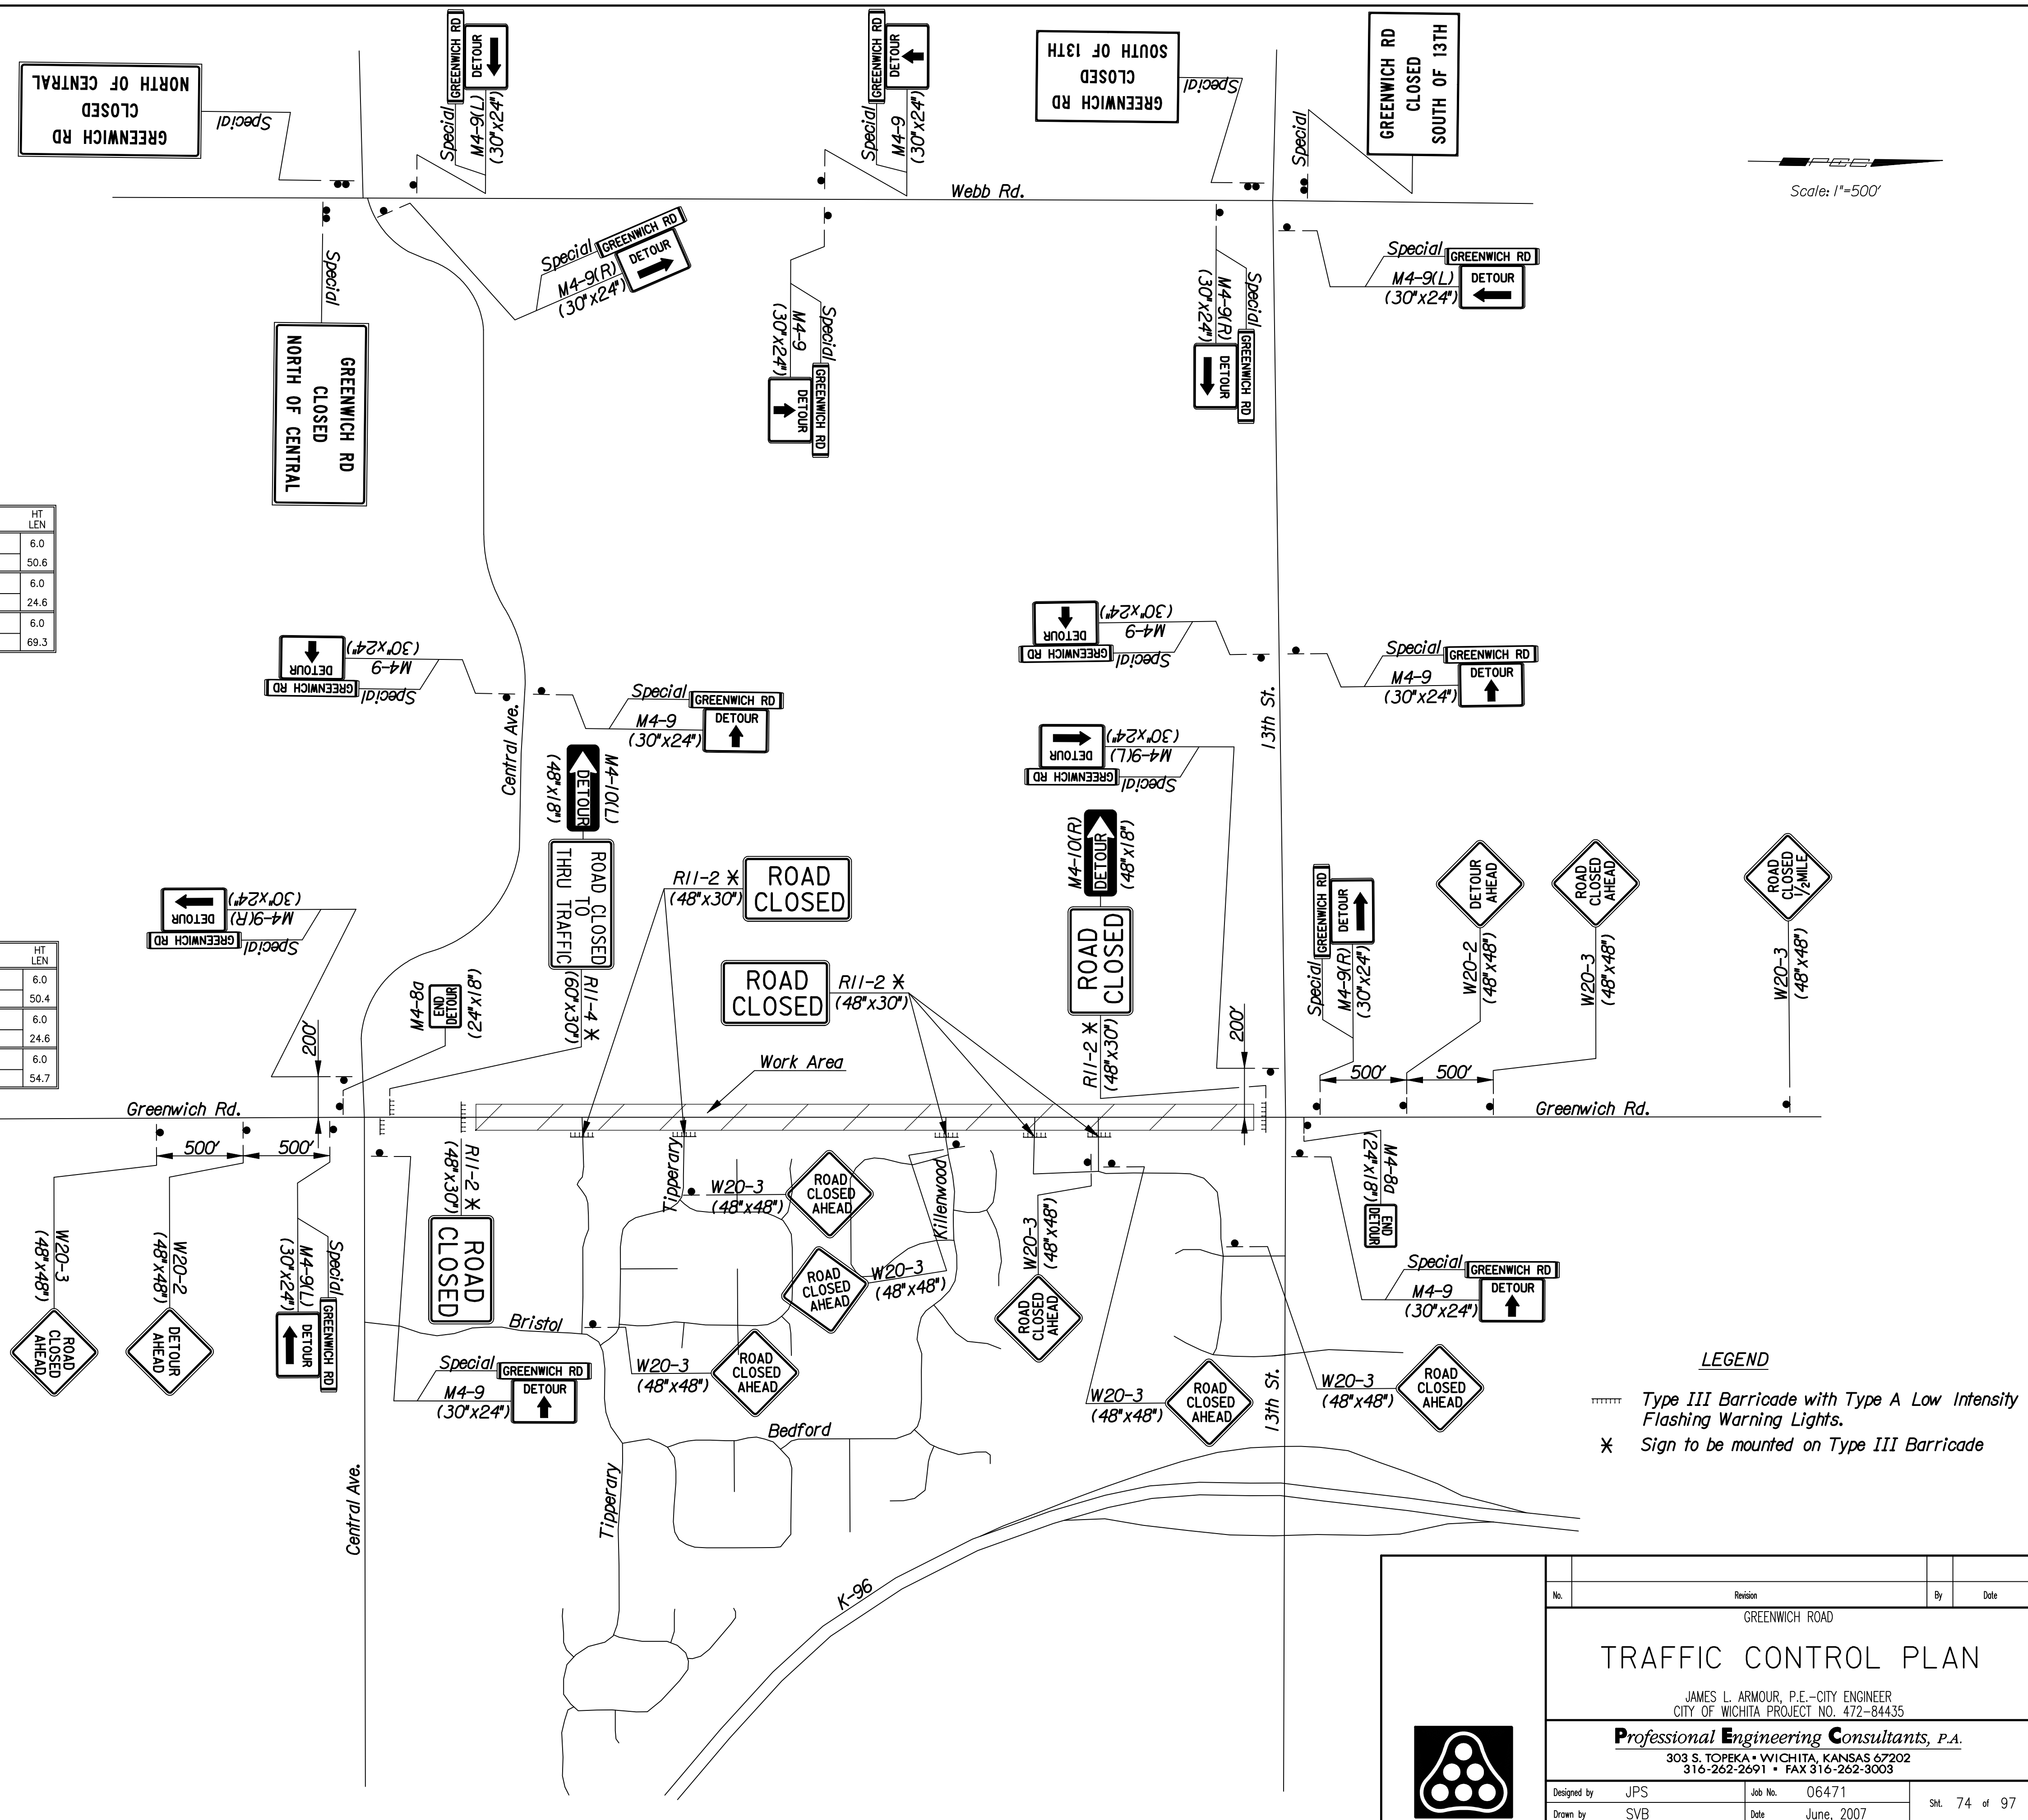

Scale: 1"=500'

No.	Revision	By	Date
GREENWICH ROAD			
TRAFFIC CONTROL PLAN			
JAMES L. ARMOUR, P.E. - CITY ENGINEER CITY OF WICHITA PROJECT NO. 472-84435			
Professional Engineering Consultants, P.A. 303 S. TOPEKA • WICHITA, KANSAS 67202 316-262-2691 • FAX 316-262-3003			
Designed by	JPS	Job No.	06471
Drawn by	SVB	Date	June, 2007
			Sht. 74 of 97