


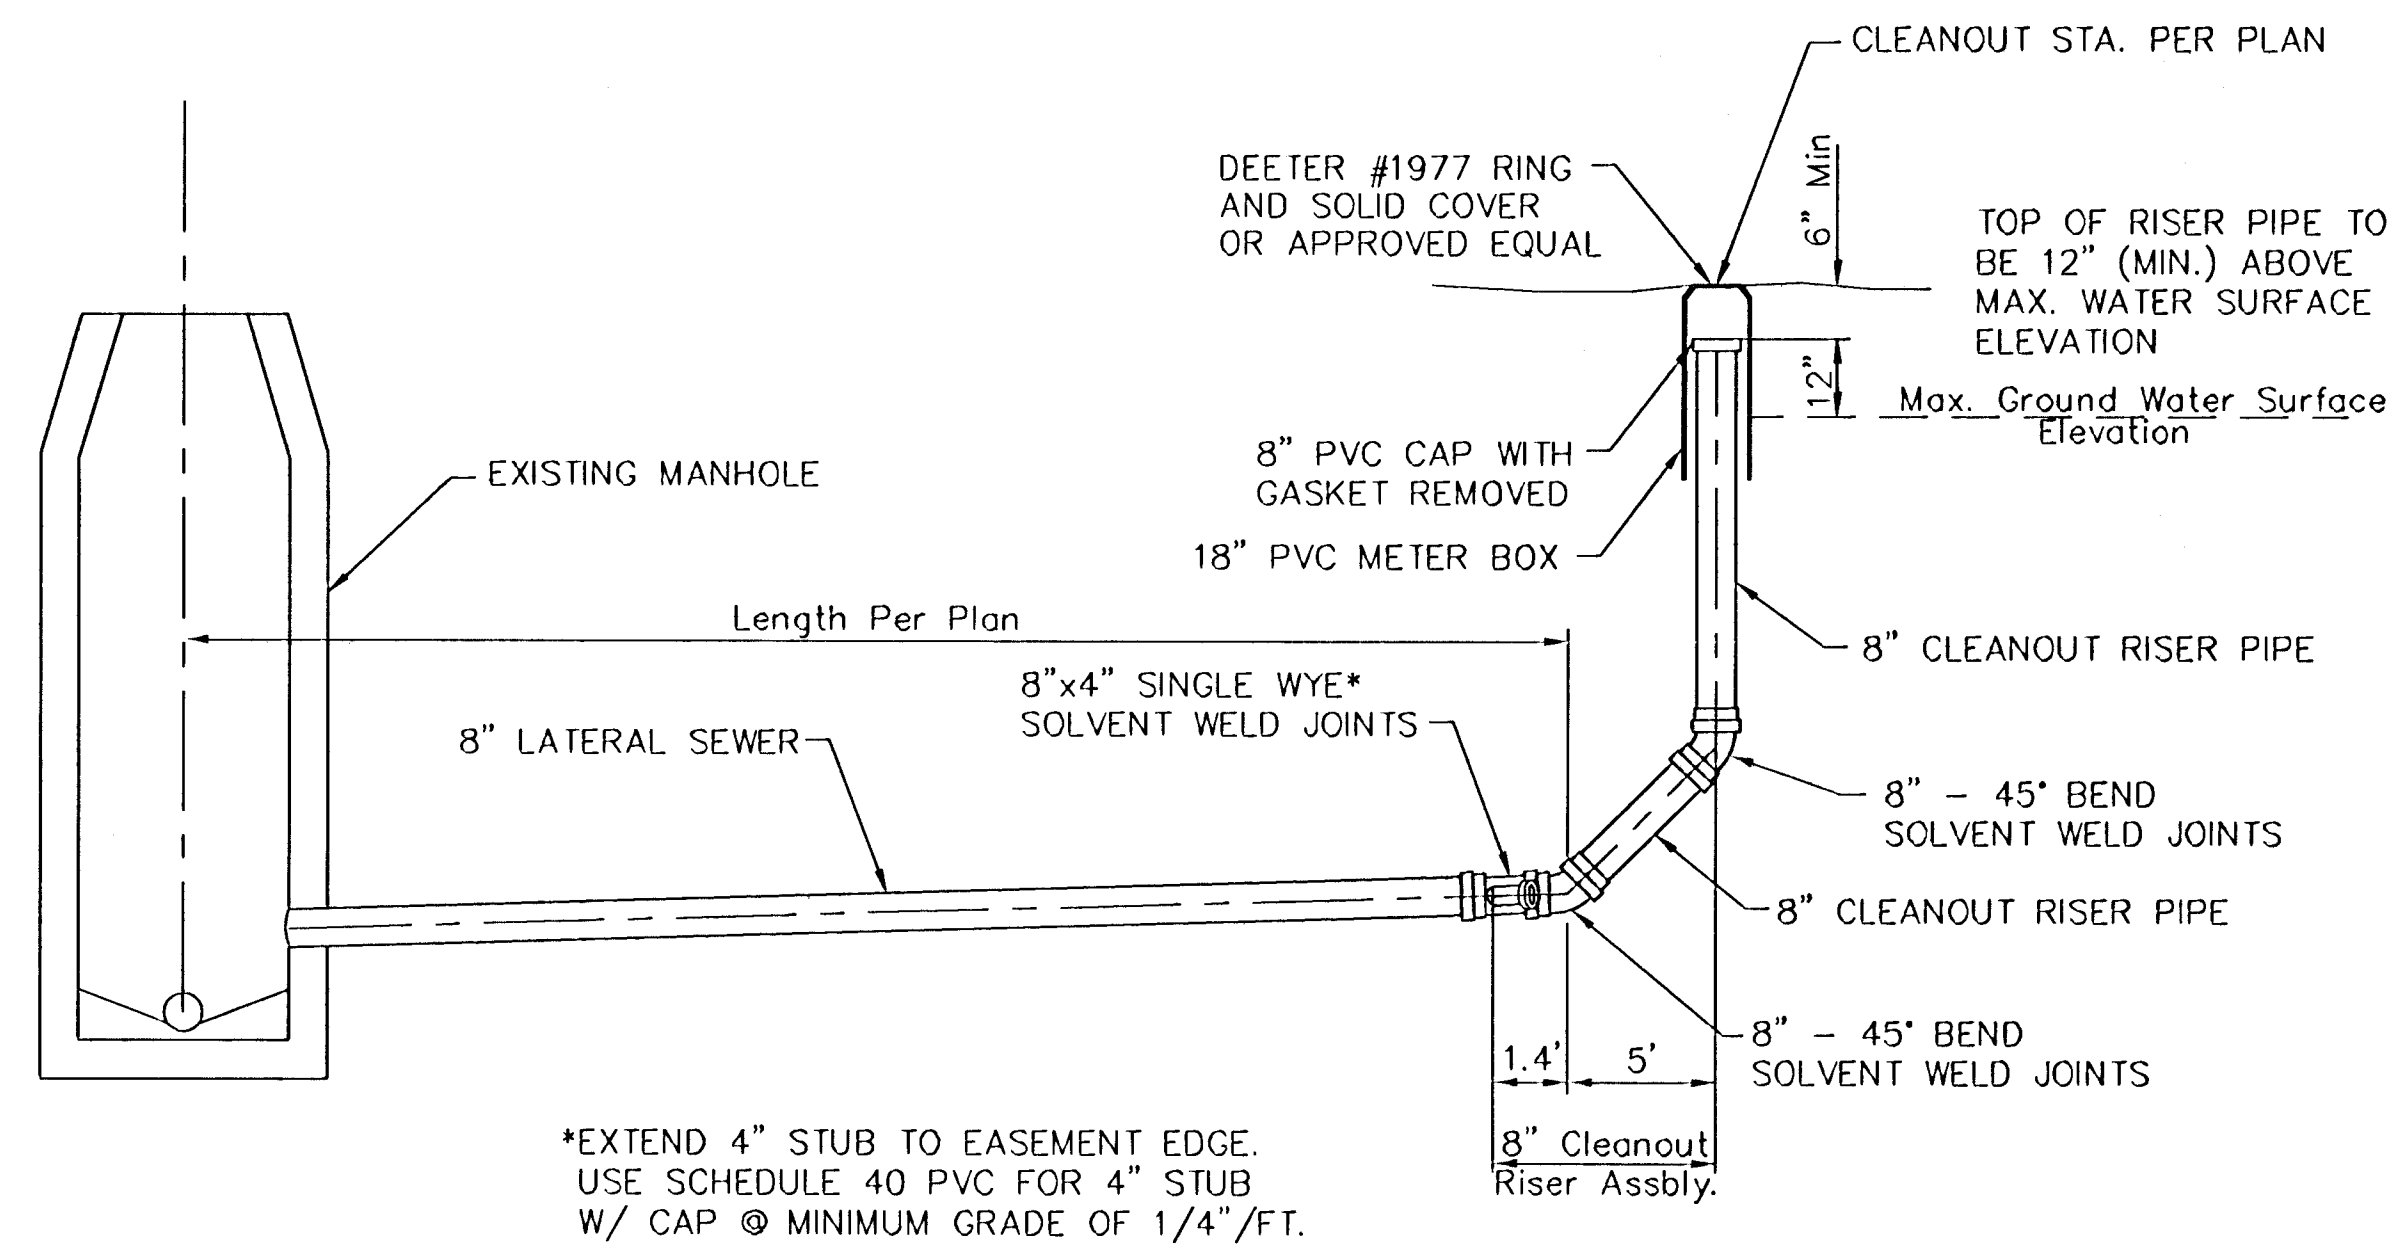

8" CLEANOUT RISER
ASSEMBLY DETAIL

DSNR: COW OPER: JLM SCALE: 1=1.00
Q:\2004\04090\000\City SS\04090-000-C-SinchtCleanoutDetail 03-28-2005 11:09:23 am

 THE CITY OF WICHITA CITY ENGINEER'S OFFICE CITY HALL - SEVENTH FLOOR 455 NORTH MAIN STREET WICHITA, KANSAS 67202 (316) 268-4501 (316) 268-4114 FAX	8" CLEANOUT RISER ASSEMBLY DETAIL	
	JAMES L. ARMOUR, P.E. - ACTING CITY ENGINEER	
	PROJECT NUMBER 468-83969	OCA NO. 744110
	DATE MAR 96	SHEET 12 OF 18