
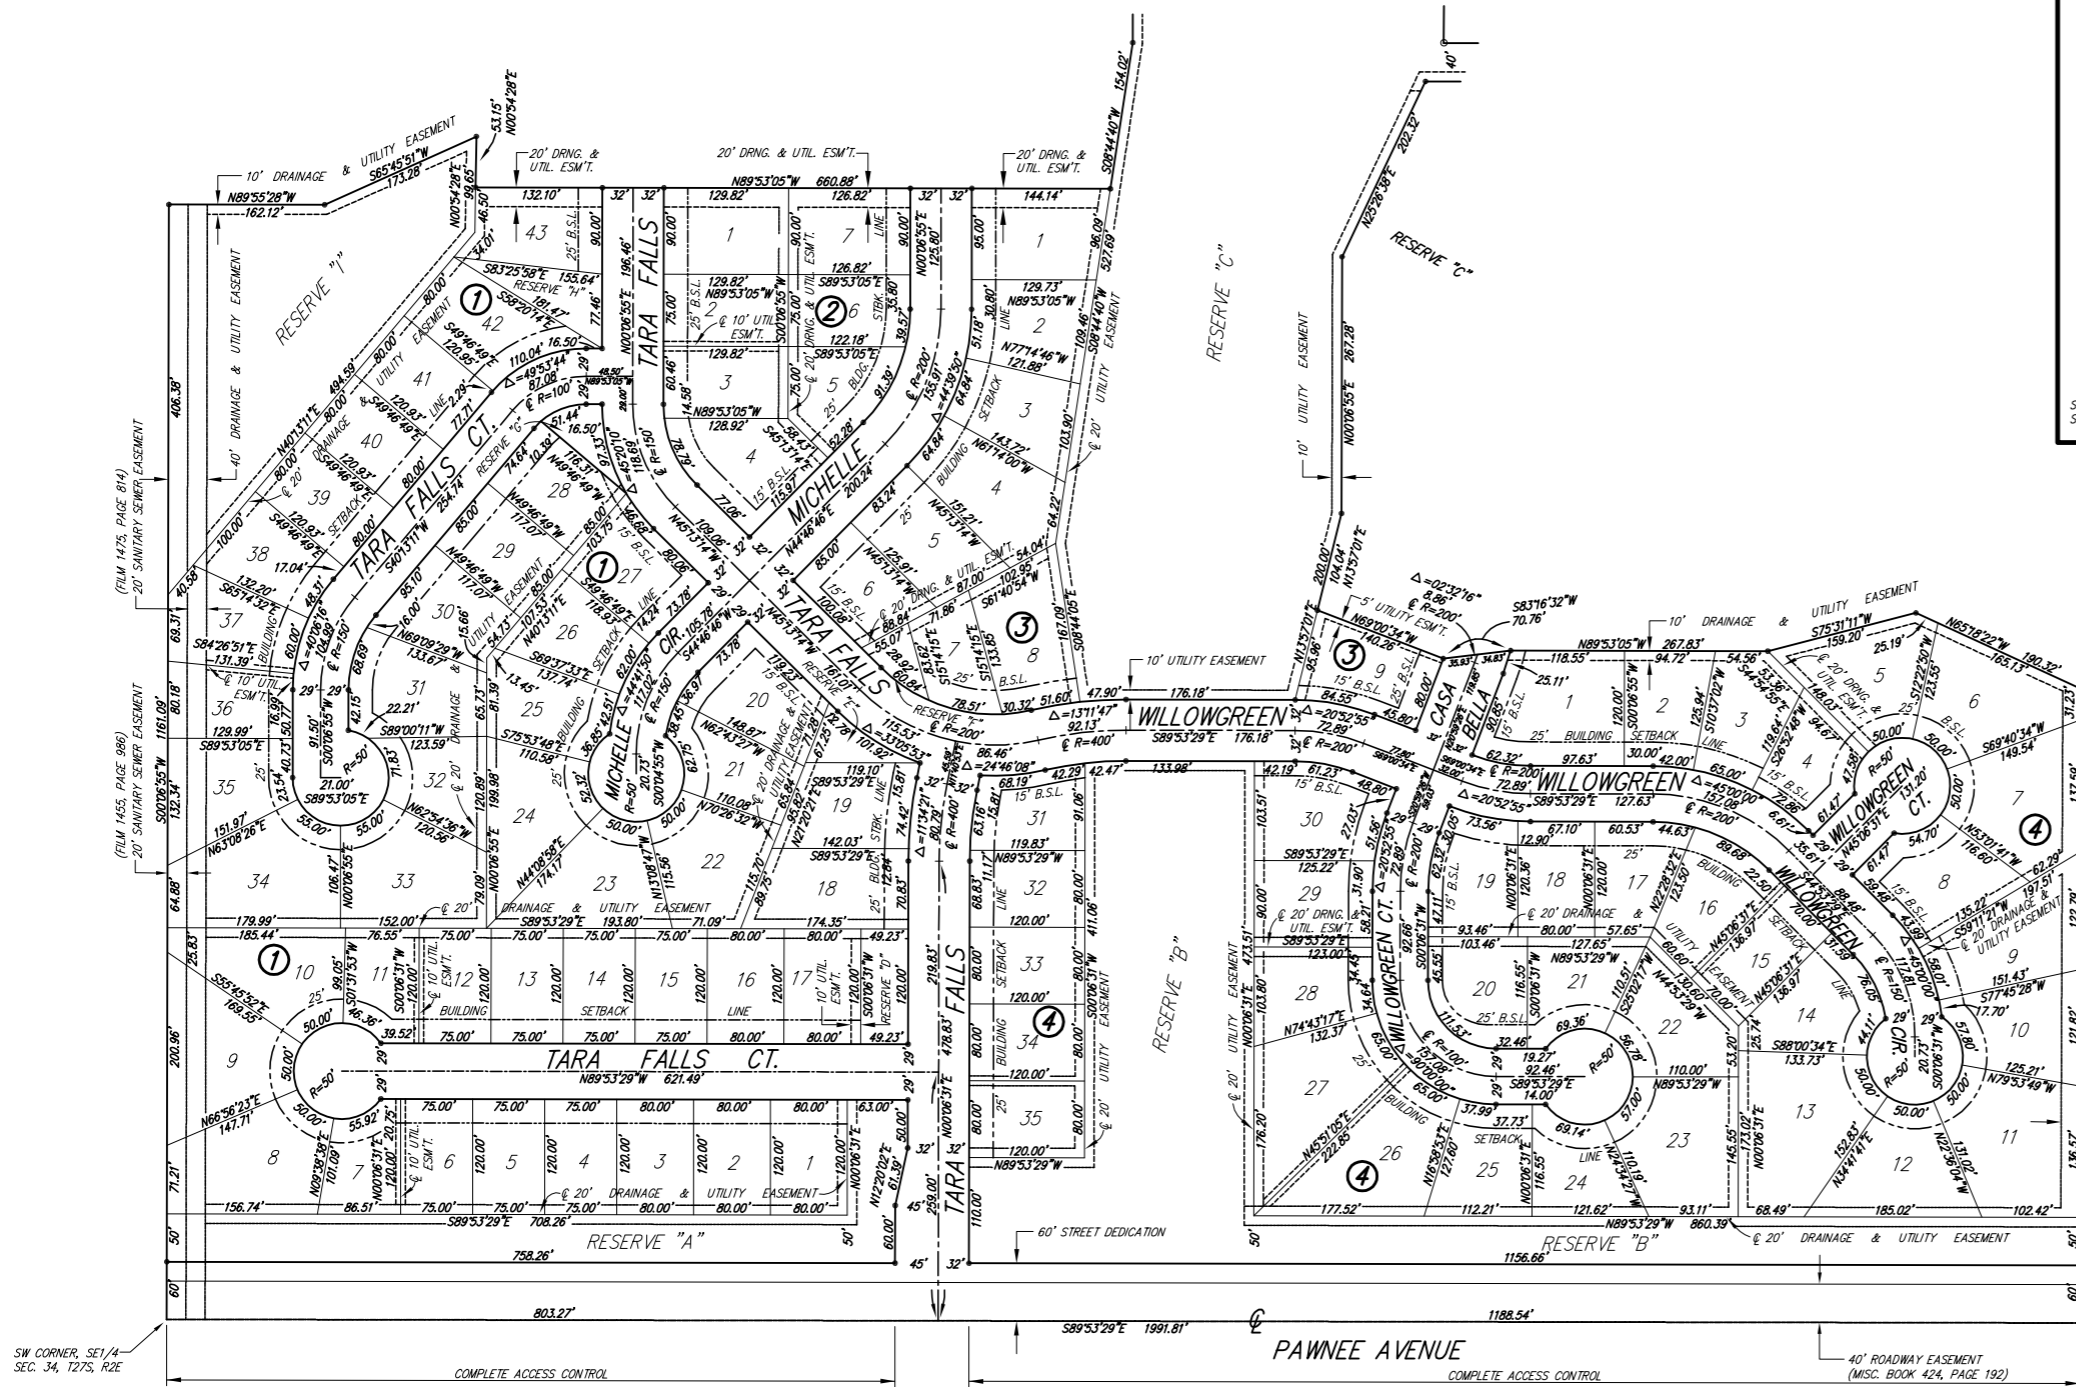


CASA BELLA

Wichita, Sedgwick County, Kansas

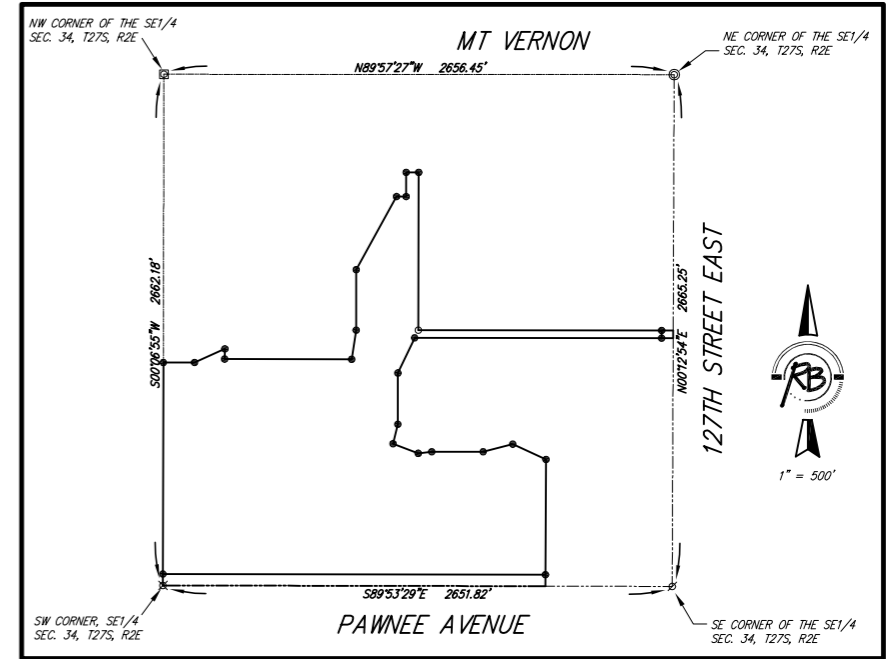

1" = 100'

BENCH MARK: SRB BRASS DISC 55.45' E. & 5.13' S. OF THE N.W. COR., SW 1/4, SEC. 35, T27S, R2E
ELEV.=1348.35 (NGVD) = 160.95 (CITY DATUM)

SURVEY MARKER LEGEND

- = PK NAIL IN CONCRETE
- = 1/2" IRON PIPE
- = 3/4" IRON PIPE
- ⊗ = 5/8" REBAR W/GARBER CAP (FOUND)
- ⊗ = 1" BAR (FOUND)
- = 5/8" REBAR W/R&B CAP (SET)

| BLOCK | LOT NO. | ELEVATION (N.G.V.D.) |
|-------|--|----------------------|
| 3 | 1, 2, 3, 4, 8, 9 | 1306.0 |
| 4 | 26, 27, 28, 29, 30, 31, 32, 33, 34, 35 | 1306.5 |

