



PLAN	CHECKED	DATE

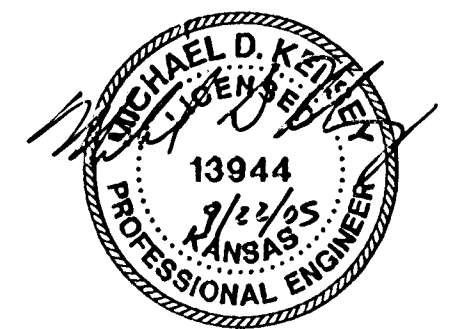

PROFILE	CHECKED	DATE

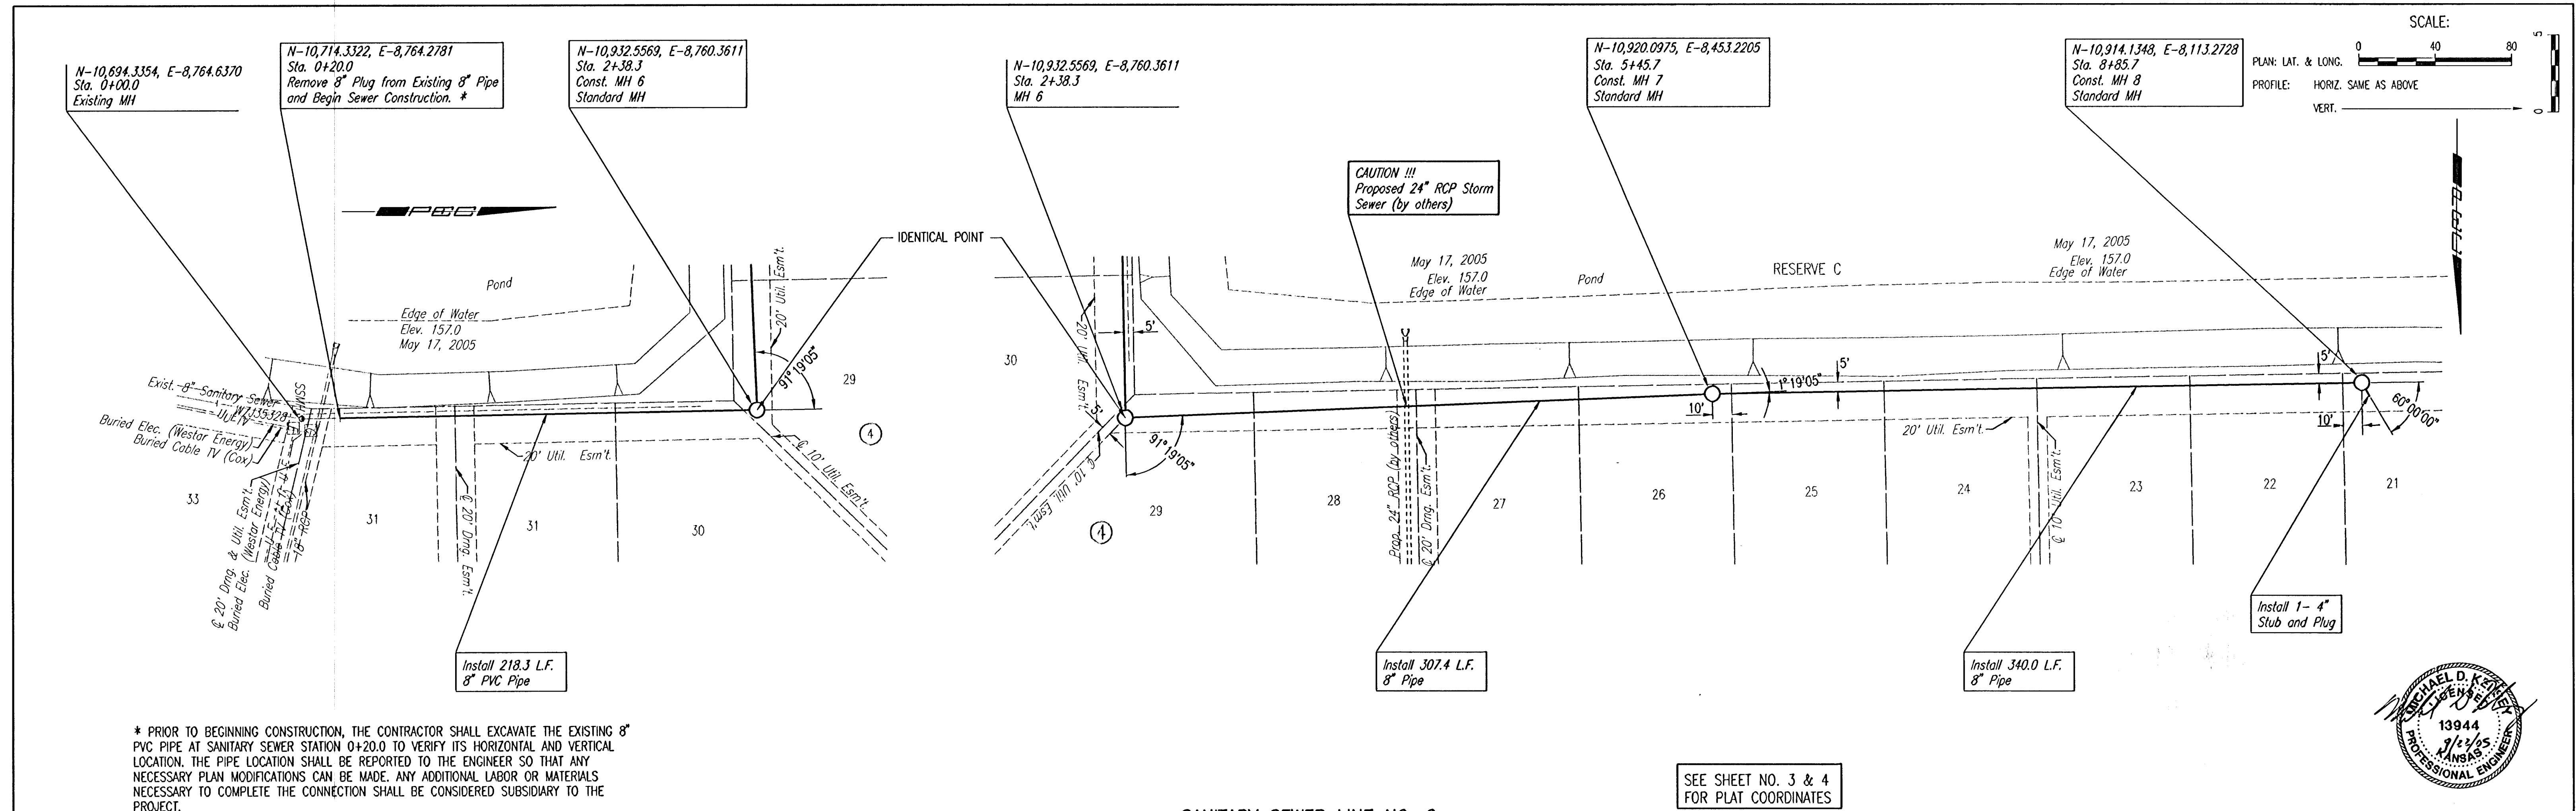

DSUR: MOK OPER. ILS SCALE: 1"=40.00'
 C:\2005\05300\001\05300-001-C-SSPP03 09-22-2005 09:52:03 am

Professional Engineering Consultants, P.A.
 303 S. TOPKAPKA • WICHITA, KANSAS 67202
 316-262-2691 • FAX 316-262-3003

Sanitary Sewer Line No. 2

Sheet 7 of 14

Designed By: MOK
 Drawn By: TLS
 Job No.: 35-05300-1-042
 Date: MAY 2005

James L. Armour, P.E. - CITY ENGINEER
 CITY OF WICHITA PROJECT NO. 445-3808