
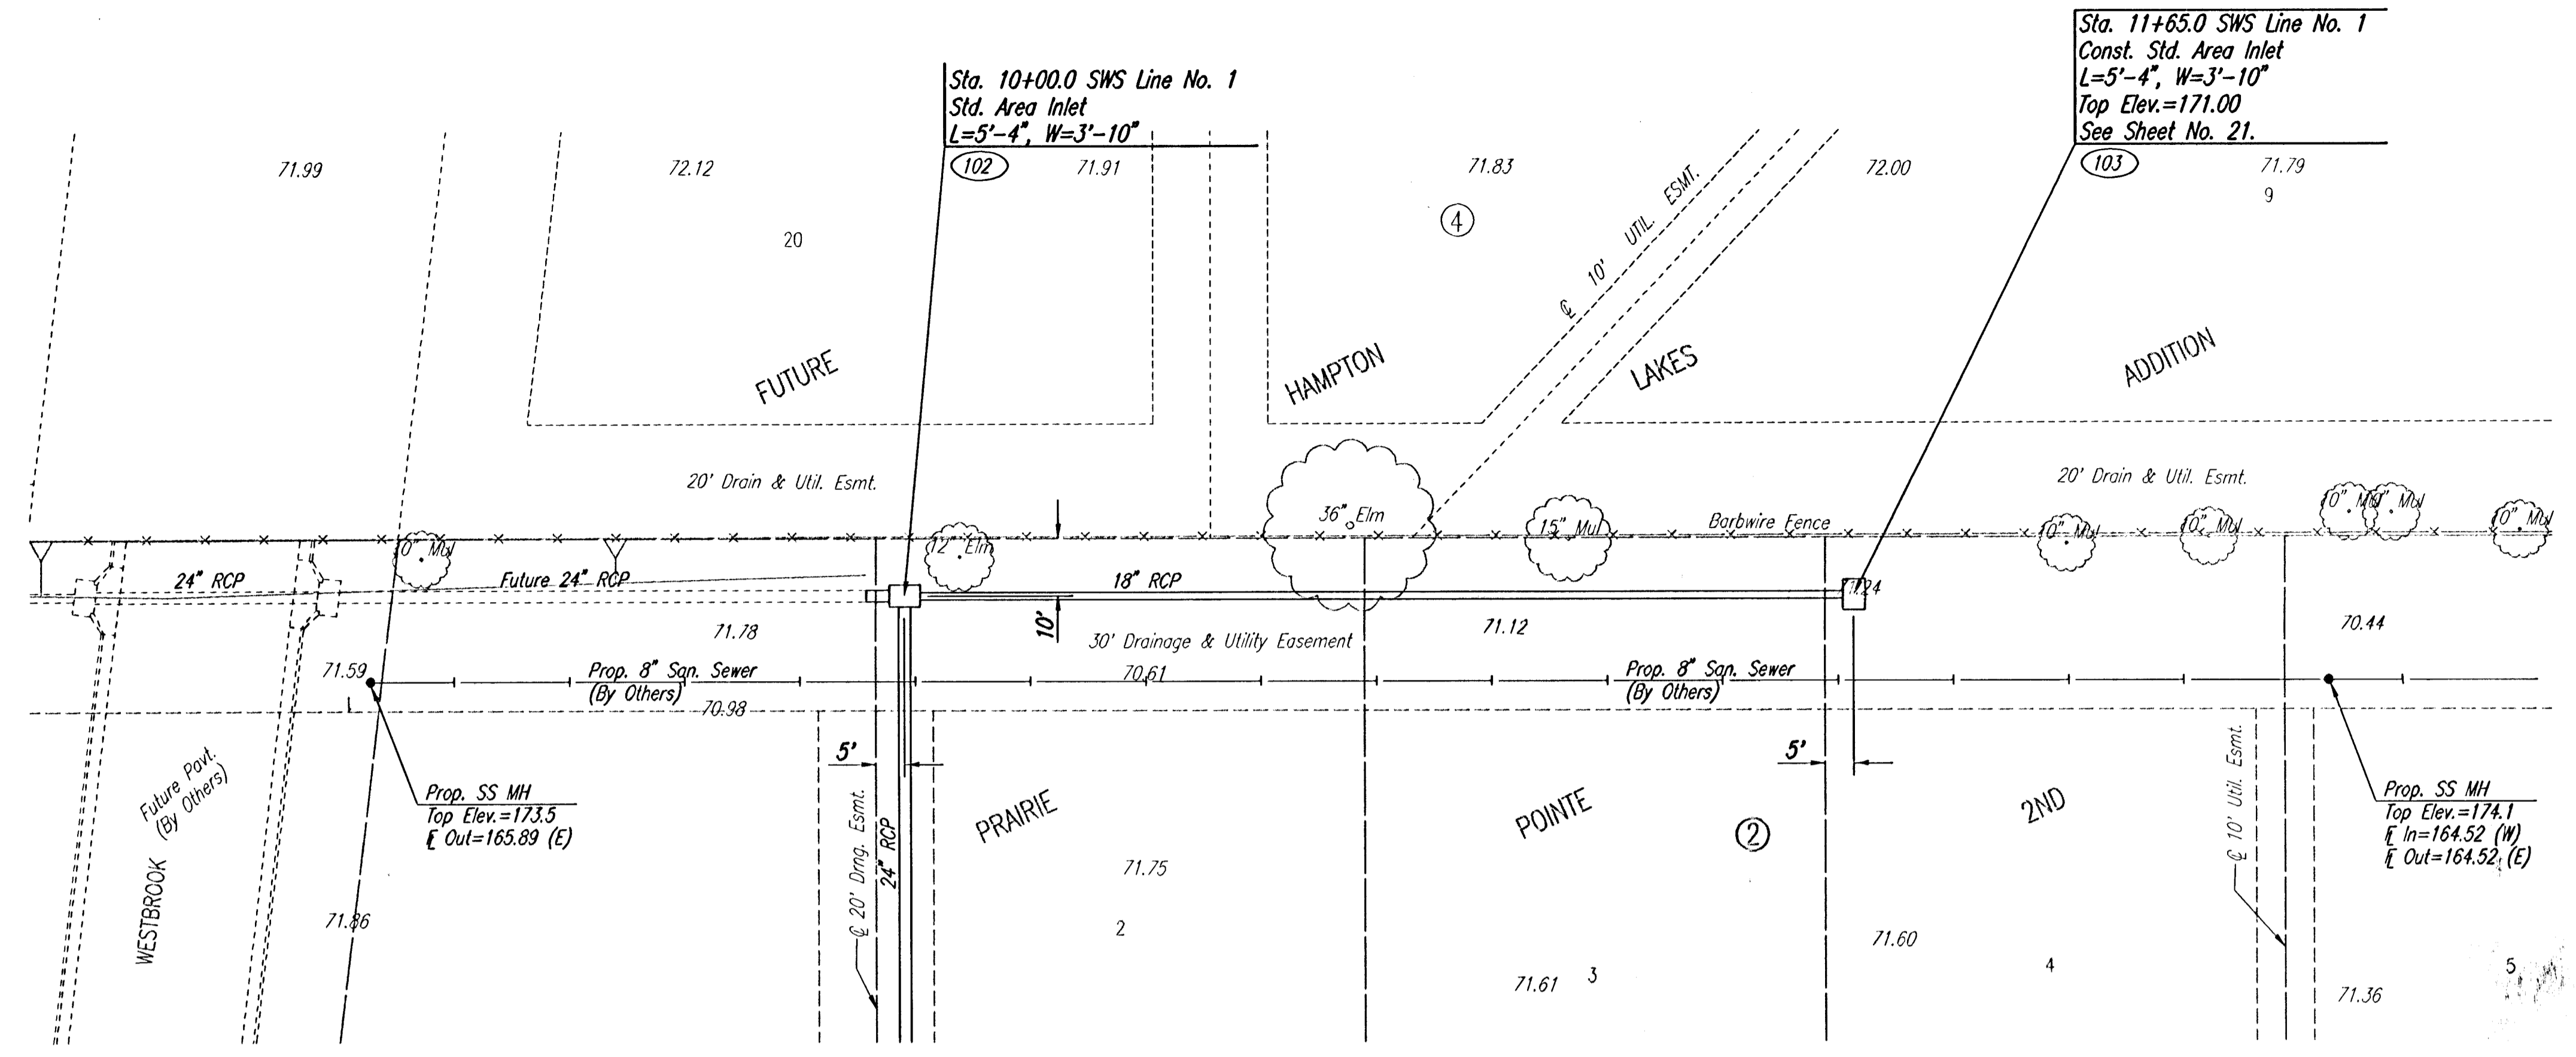


DATE	
BY	
CHECKED	
CHECKED	
PLAN	

DATE	
BY	
CHECKED	
CHECKED	
PROFILE	


DSNR: BLB OPER: BUS SCALE: 1"=20.00
 C:\2005\05300\000\05300-000-C-SWSLINE1-2 09-27-2005 07:04:50 am

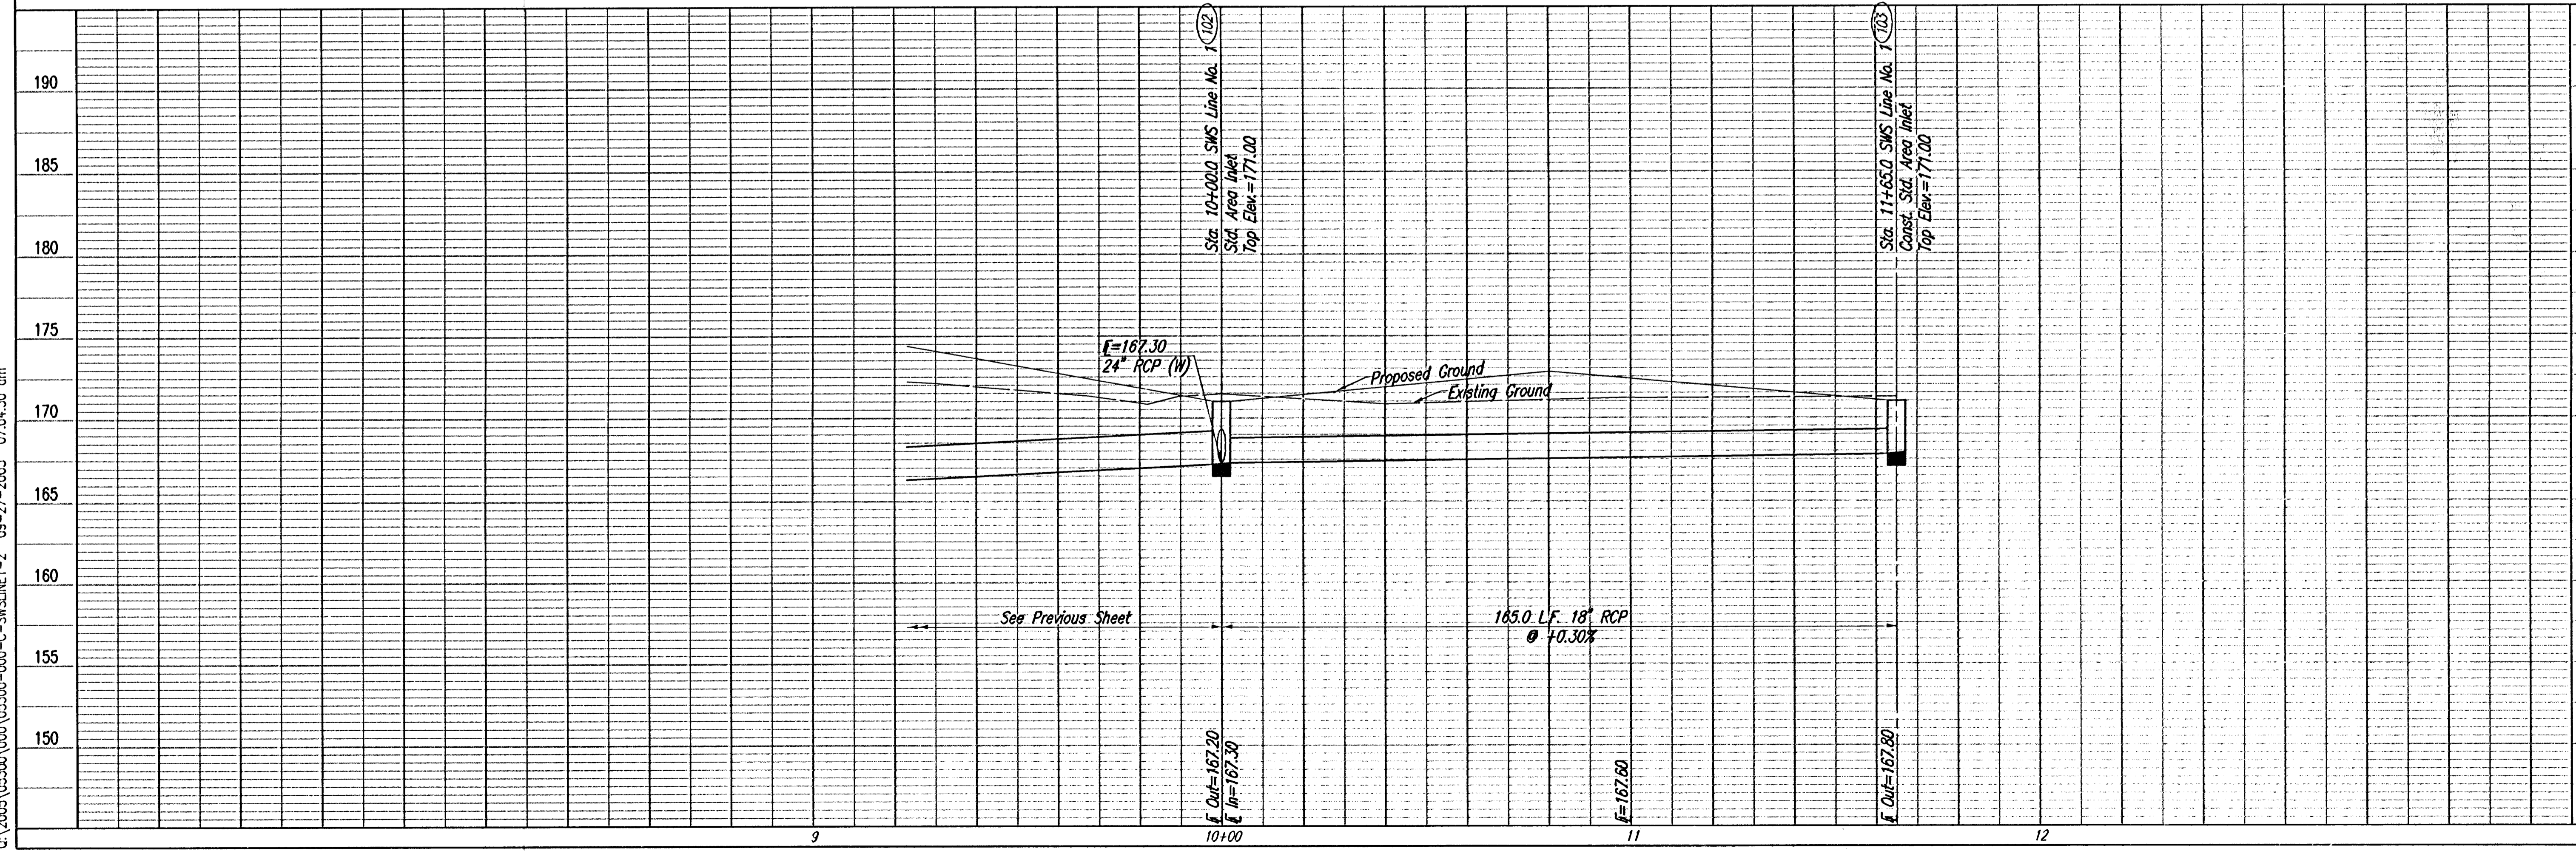

COORDINATE LIST		
POINT	NORTH	EAST
102	11,231.8581	8,037.6892
103	11,234.7518	8,202.6638

(101) = COORDINATE POINT NO.
 SEE SHEET NO. 4 FOR PLAT COORDINATES

SCALE: 1"=20'

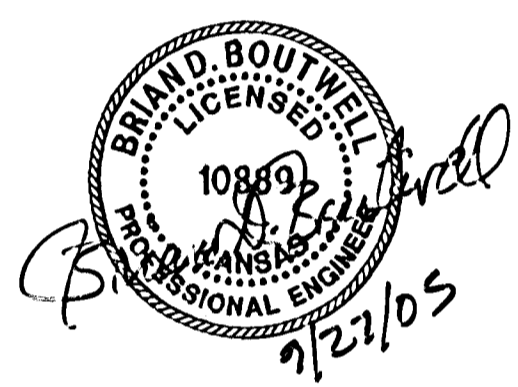

Professional Engineering Consultants, P.A.
 303 S. TOPEKA - WICHITA, KANSAS 67202
 316-262-2601 • FAX 316-262-3003

Designed By: BOB, BLB
 Drawn By: BUS

Job No.: 35-05300-000
 Date: May 2005

PRAIRIE POINTE - PHASE 2
SWS LINE NO. 1
 STA. 10+00.0 TO STA. 11+65.0
 JAMES L. ARMOUR, P.E. - CITY ENGINEER
 CITY OF WICHITA PROJECT NO. 472-94442