
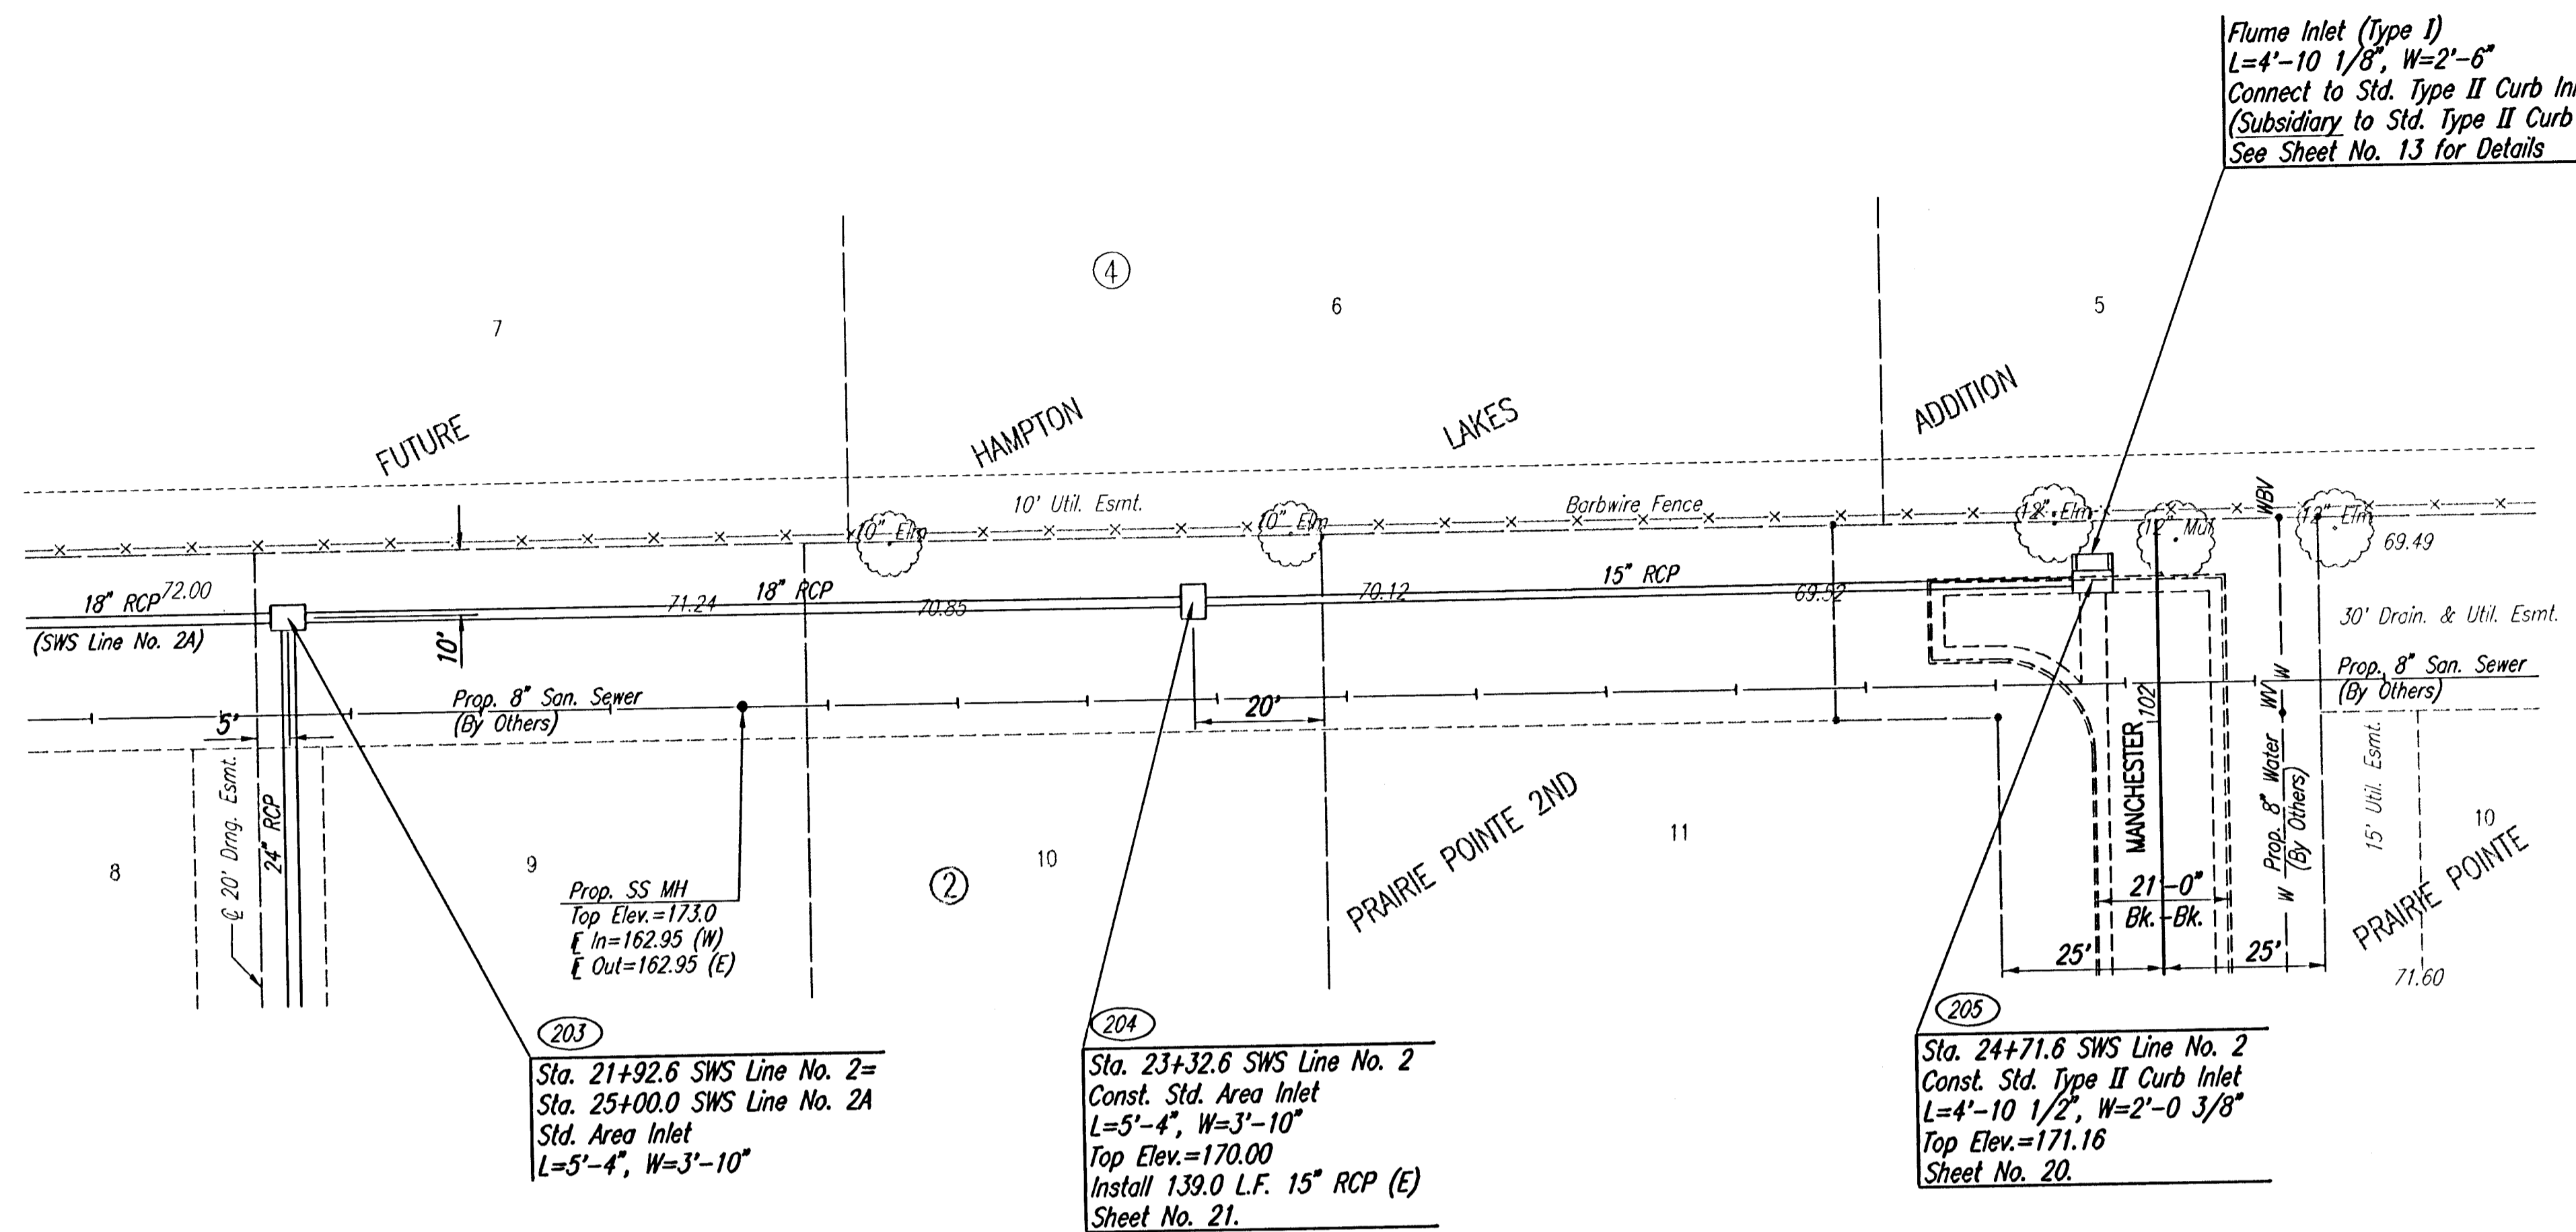


DATE	
BY	
CHECKED	
CHECKED	
PLAN	

DATE	
BY	
CHECKED	
CHECKED	
PROFILE	


DSNR: BLB OPRF: BLS SCALE: 1"=20.00  
 G:\2005\05300\000\05300-000-C-SWSLINE2-2 09-27-2005 07:12:07 am

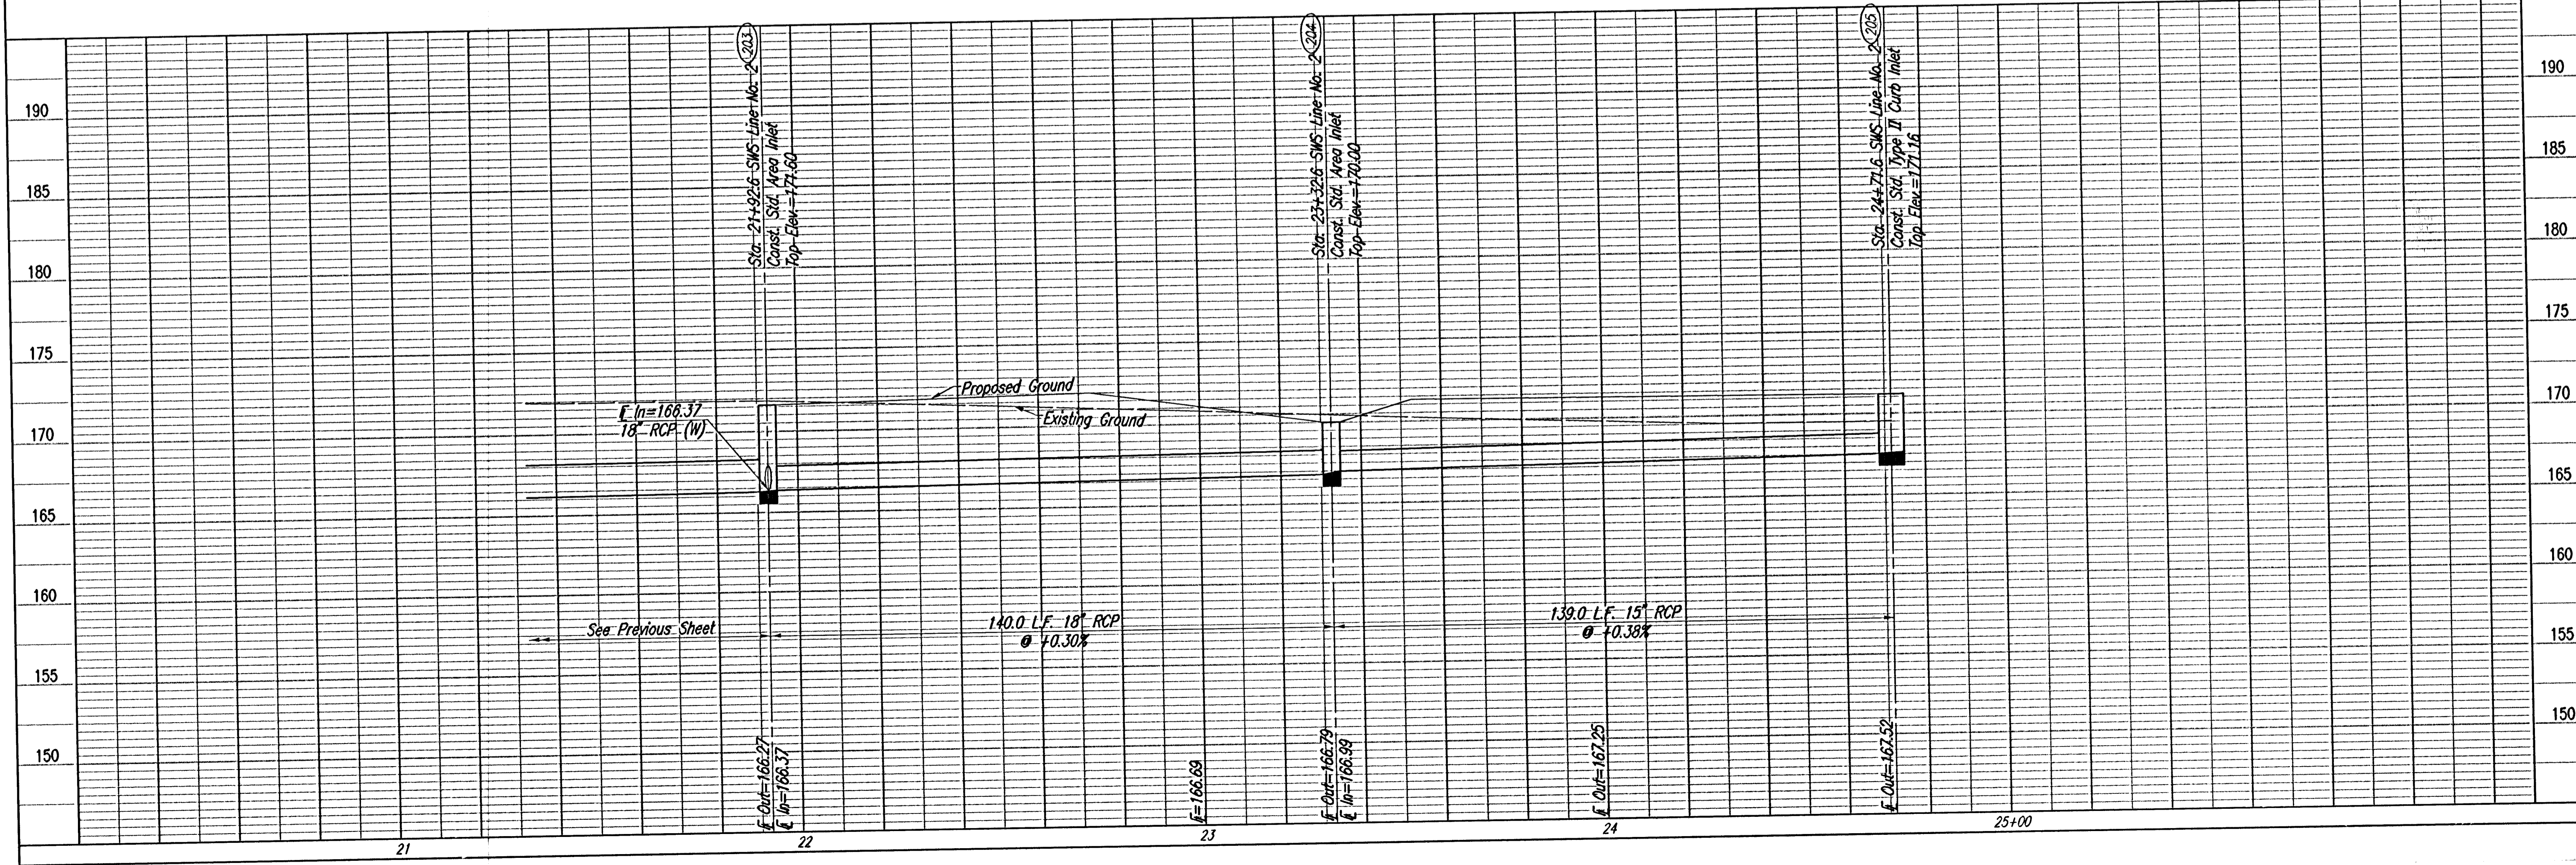

COORDINATE LIST		
POINT	NORTH	EAST
203	11,241.8544	8,607.6016
204	11,244.3096	8,747.5800
205	11,247.4295	8,886.5467

②03 = COORDINATE POINT NO.  
 SEE SHEET NO. 4 FOR PLAT COORDINATES

SCALE: 1"=20'

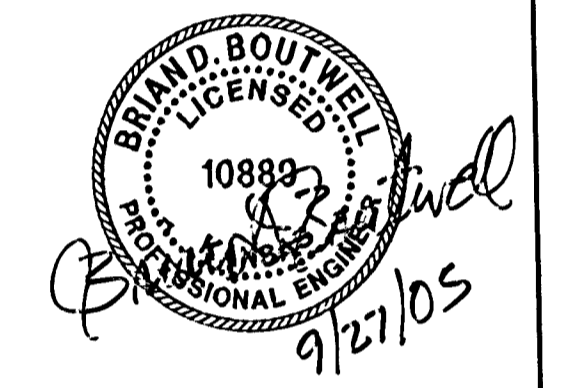

**SWS LINE NO. 2**  
 STA. 21+92.6 TO STA. 24+71.6  
 JAMES L. ARMOUR, P.E.-CITY ENGINEER  
 CITY OF WICHITA PROJECT NO. 472-6404

Professional Engineering Consultants, P.A.  
 303 S. TOPEKA • WICHITA, KANSAS 67202  
 316-262-2691 • FAX 316-262-0605  
 Designed By: BOB, BLB  
 Drawn By: BUS  
 Job No.: 35-05300-000  
 Date: May 2005