


PROJECT NO.	YEAR	SHEET NO.	TOTAL SHEETS
35-05300-000		36	38

NOTE BOOK	TEMPLATE
NO.	AREAS CHECKED

DSNR: BLG OPER: BJS SCALE: 1"=1.00
 C:\2005\05300\000\1-V-SECS\homerust_manchester\05300-000-C-006 08-27-2005 08:06:48 am

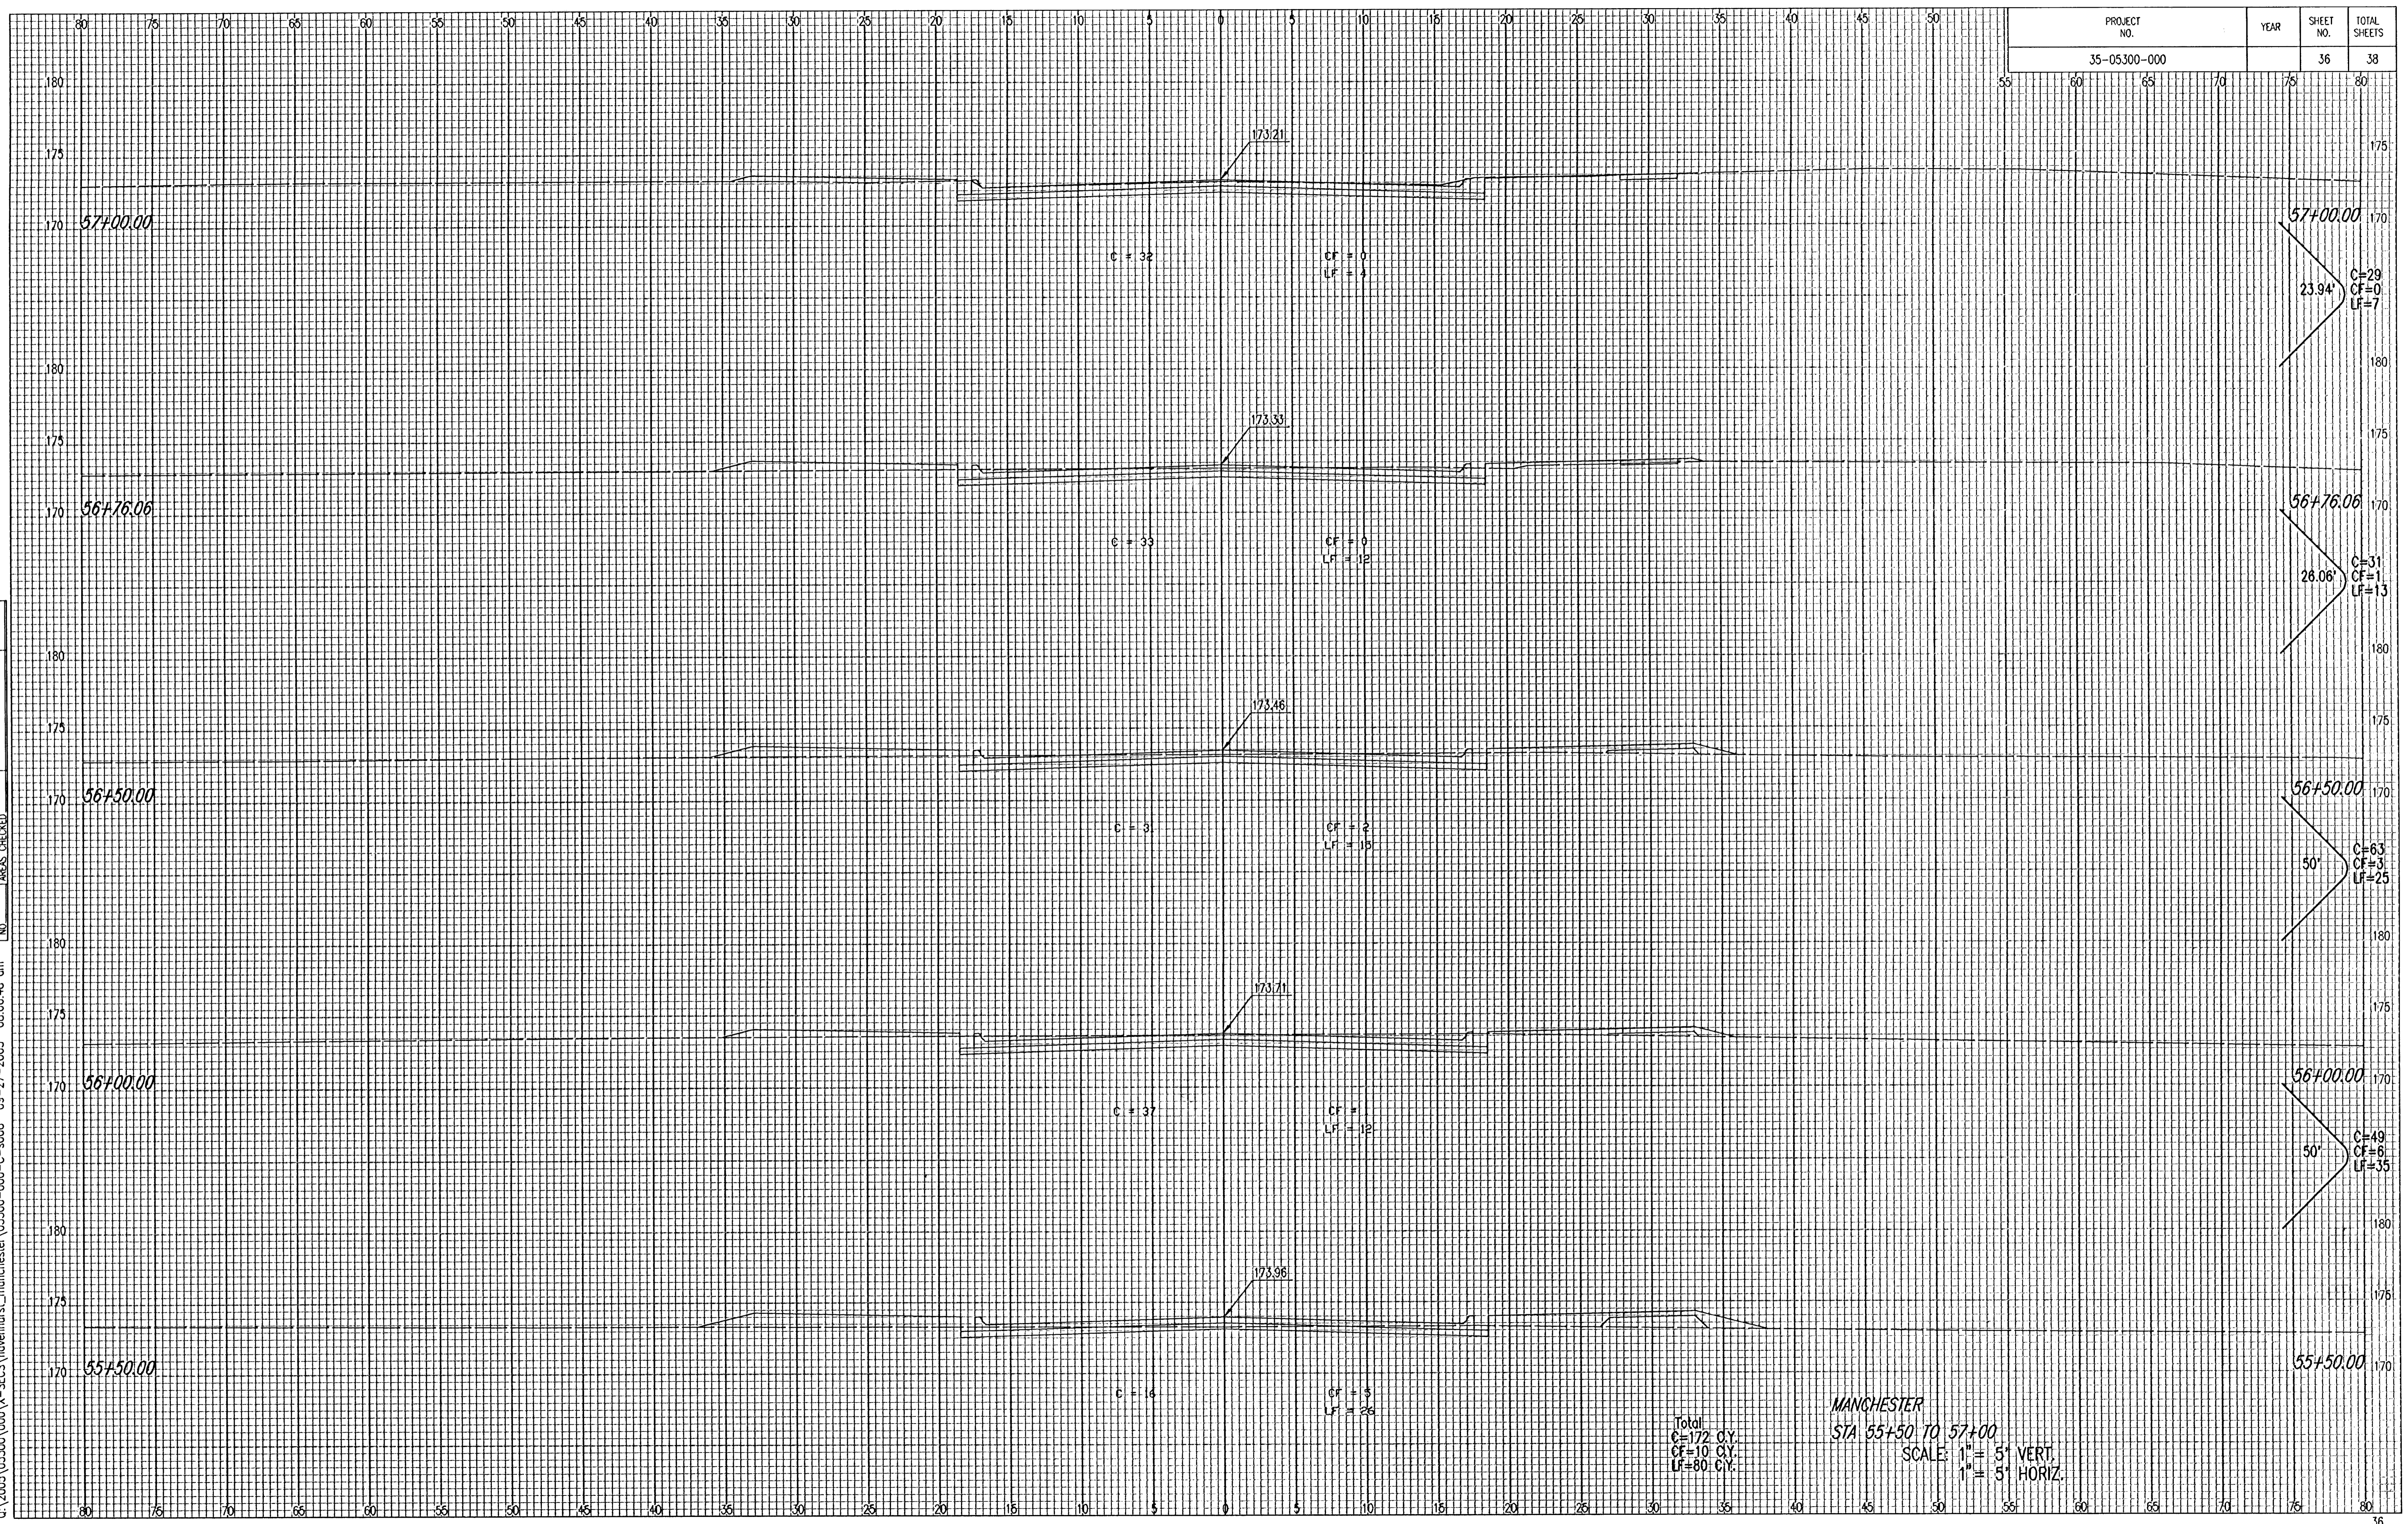

Total
 C=172 C.Y.
 CF=10 C.Y.
 LF=80 C.Y.

MANCHESTER
 STA 55+50 TO 57+00
 SCALE: 1" = 5' VERT.
 1" = 5' HORIZ.