



FHWA REGION NO.	STATE	PROJECT NO.	YEAR	SHEET NO.	TOTAL SHEETS
7	KANSAS	87N-0288-01, PAF# CMQ-028(801)	2002	3	18

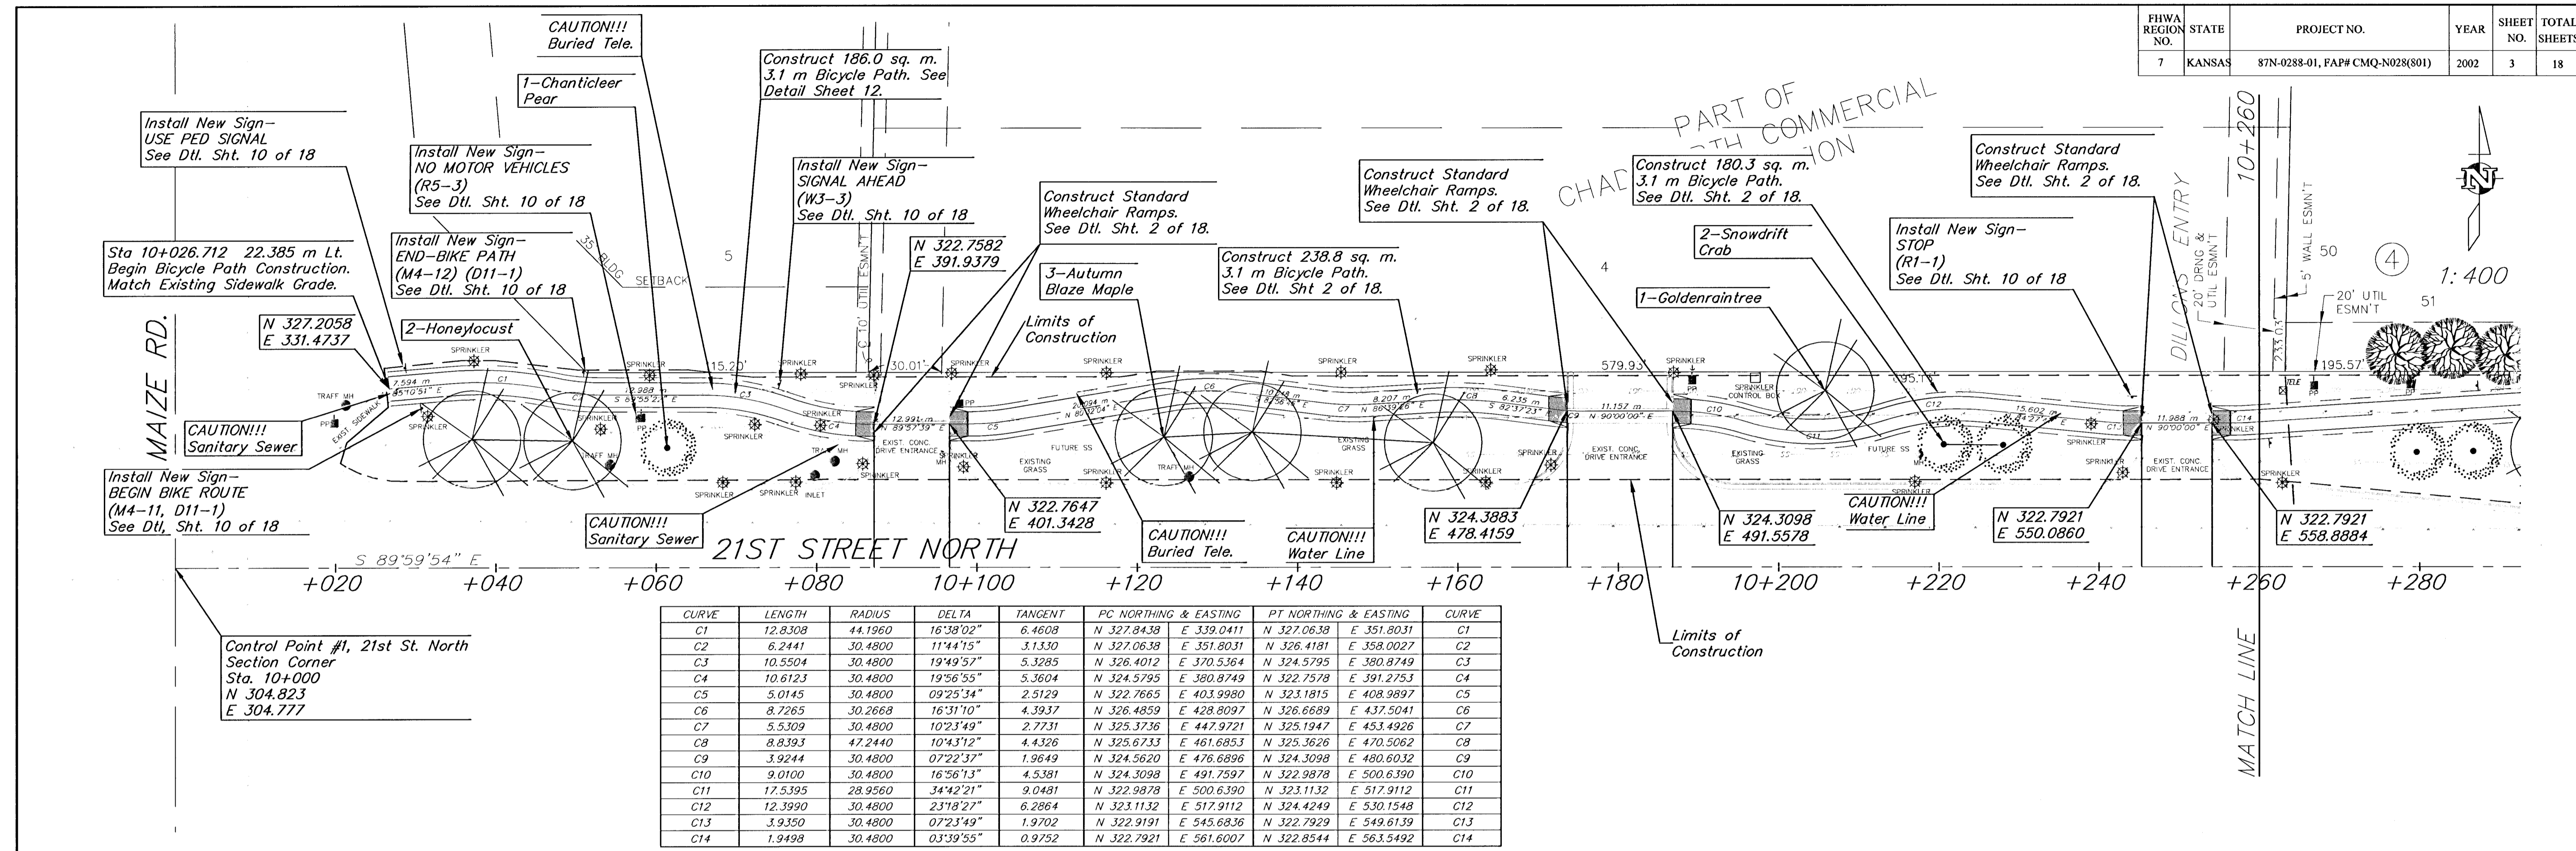

CURVE	LENGTH	RADIUS	DELTA	TANGENT	PC NORTHING & EASTING	PT NORTHING & EASTING	CURVE
C1	12.8308	44.1960	16°38'02"	6.4608	N 327.8438 E 339.0411	N 327.0638 E 351.8031	C1
C2	6.2441	30.4800	11°44'15"	3.1350	N 327.0638 E 351.8031	N 326.4181 E 358.0027	C2
C3	10.5504	30.4800	19°49'57"	5.3285	N 326.4012 E 370.5364	N 324.5795 E 380.8749	C3
C4	10.6123	30.4800	19°56'55"	5.3604	N 324.5795 E 380.8749	N 322.7578 E 391.2753	C4
C5	5.0145	30.4800	09°25'34"	2.5129	N 322.7665 E 403.9980	N 323.1815 E 408.9897	C5
C6	8.7265	30.2668	16°31'10"	4.3937	N 326.4859 E 428.8097	N 326.6689 E 437.5041	C6
C7	5.5309	30.4800	10°23'49"	2.7731	N 325.3736 E 447.9721	N 325.1947 E 453.4926	C7
C8	8.8393	47.2440	10°43'12"	4.4326	N 325.6733 E 461.6853	N 325.3626 E 470.5062	C8
C9	3.9244	30.4800	07°22'37"	1.9649	N 324.5620 E 476.8886	N 324.3098 E 480.0032	C9
C10	9.0100	30.4800	16°56'13"	4.5381	N 324.3098 E 491.7597	N 322.9878 E 500.8390	C10
C11	17.5395	28.9560	34°42'21"	9.0481	N 322.9878 E 500.6390	N 323.1132 E 517.9112	C11
C12	12.3990	30.4800	23°18'27"	6.2864	N 323.1132 E 517.9112	N 324.4249 E 530.1548	C12
C13	3.9350	30.4800	07°23'49"	1.9702	N 322.9191 E 545.6836	N 322.7929 E 549.6139	C13
C14	1.9498	30.4800	03°39'55"	0.9752	N 322.7921 E 561.6007	N 322.8544 E 563.5492	C14

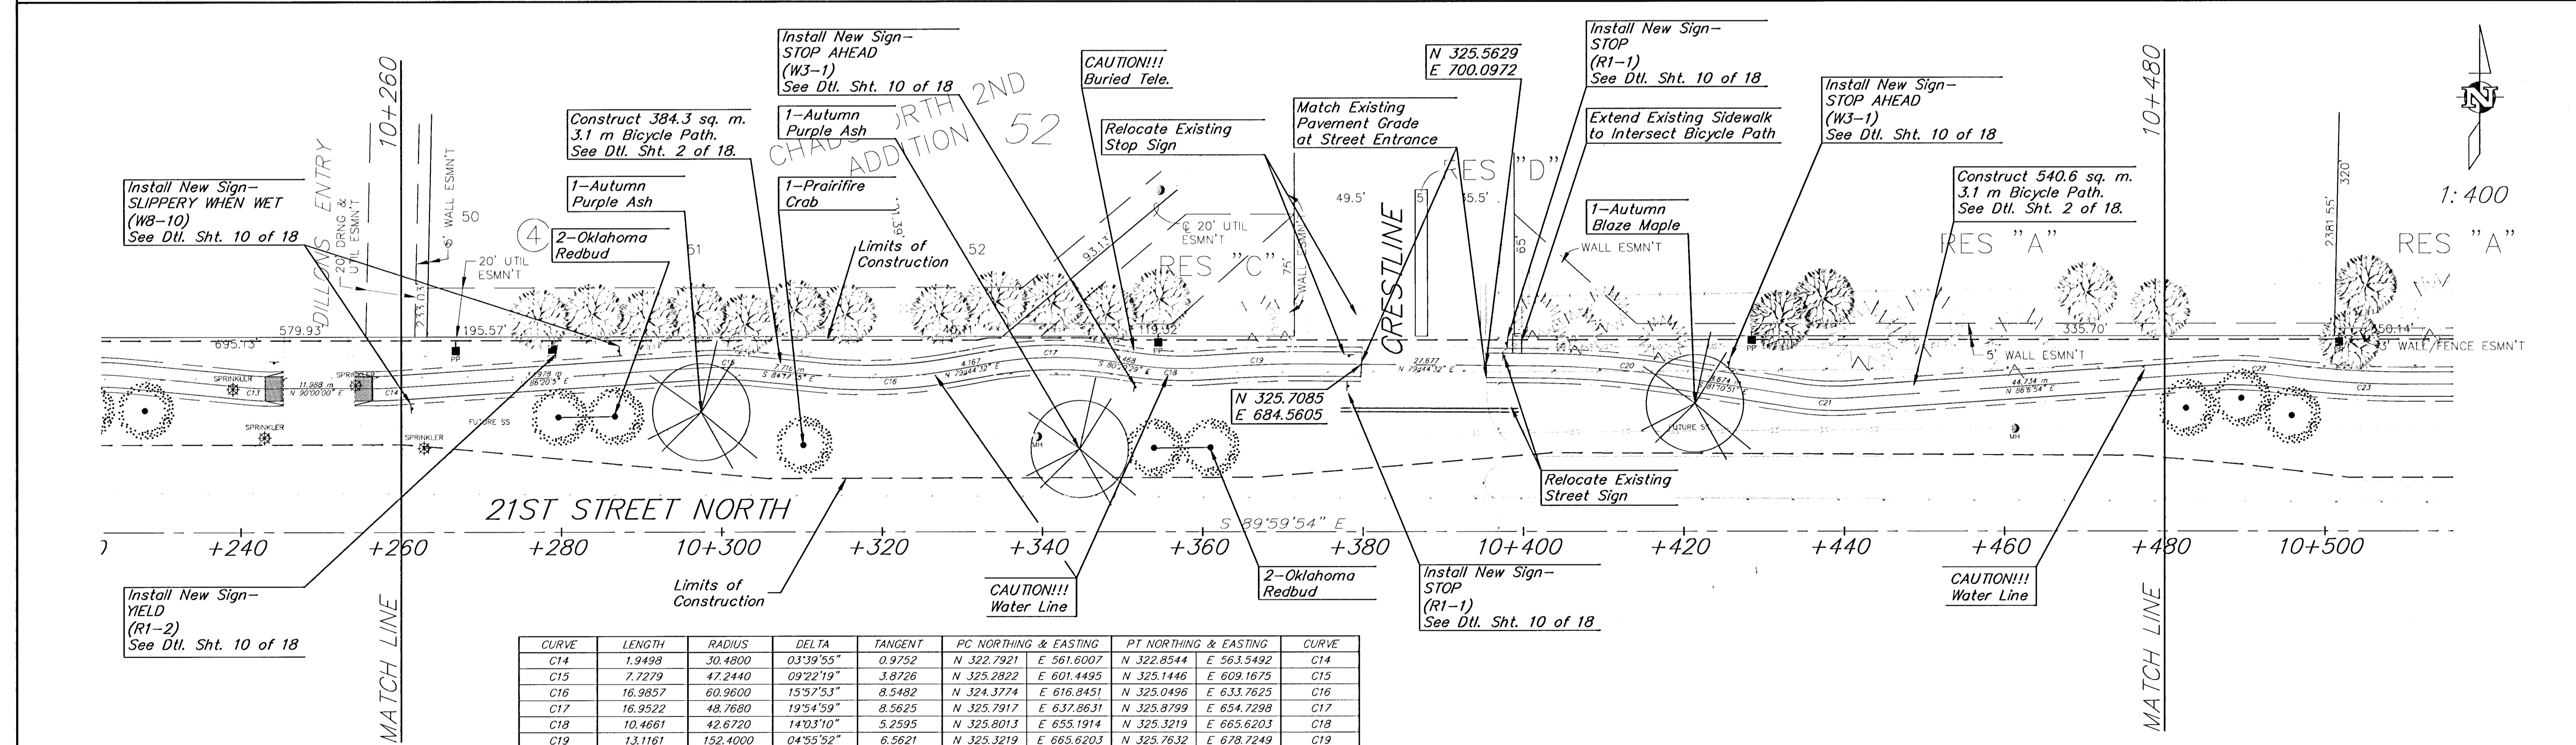

CURVE	LENGTH	RADIUS	DELTA	TANGENT	PC NORTHING & EASTING	PT NORTHING & EASTING	CURVE
C14	1.9498	30.4800	03°39'55"	0.9752	N 322.7921 E 561.6007	N 322.8544 E 563.5492	C14
C15	7.7279	47.2440	09°22'19"	3.8726	N 325.2822 E 601.4495	N 325.1446 E 609.1675	C15
C16	16.9857	60.9600	15°57'53"	8.5482	N 324.3774 E 616.8451	N 325.0496 E 633.7625	C16
C17	16.9522	48.7680	19°54'59"	8.5625	N 325.7917 E 637.8631	N 325.8799 E 654.7298	C17
C18	10.4661	42.6720	14°03'10"	5.2595	N 325.8013 E 655.1914	N 325.3219 E 665.6203	C18
C19	13.1161	152.4000	04°55'52"	6.5621	N 325.3219 E 665.6203	N 325.7632 E 678.7249	C19
C20	17.6241	121.9200	08°16'57"	8.8274	N 325.5038 E 706.4005	N 324.0677 E 723.9507	C20
C21	6.7584	30.4800	12°42'16"	3.3931	N 321.7622 E 738.8104	N 321.4719 E 745.5487	C21
C22	8.8620	44.1960	11°29'19"	4.4459	N 324.5029 E 790.1799	N 324.2159 E 799.0223	C22
C23	16.1831	121.9200	07°36'19"	8.1035	N 324.2159 E 799.0223	N 323.1439 E 815.1580	C23

	PROJECT NUMBER				AM. NO.	SHEET	TOTAL SHEETS
	DESIGN	DRAWN	FILE	DATE	98200		
		plan-03	06-25-01		1:400	3	18

21ST STREET BIKEPATH
10+000 TO 10+480
CITY OF WICHITA