



FHWA REGION NO.	STATE	PROJECT NO.	YEAR	SHEET NO.	TOTAL SHEETS
7	KANSAS	87N-0288-01, FPA# CMQ-N028(801)	2002	5	18

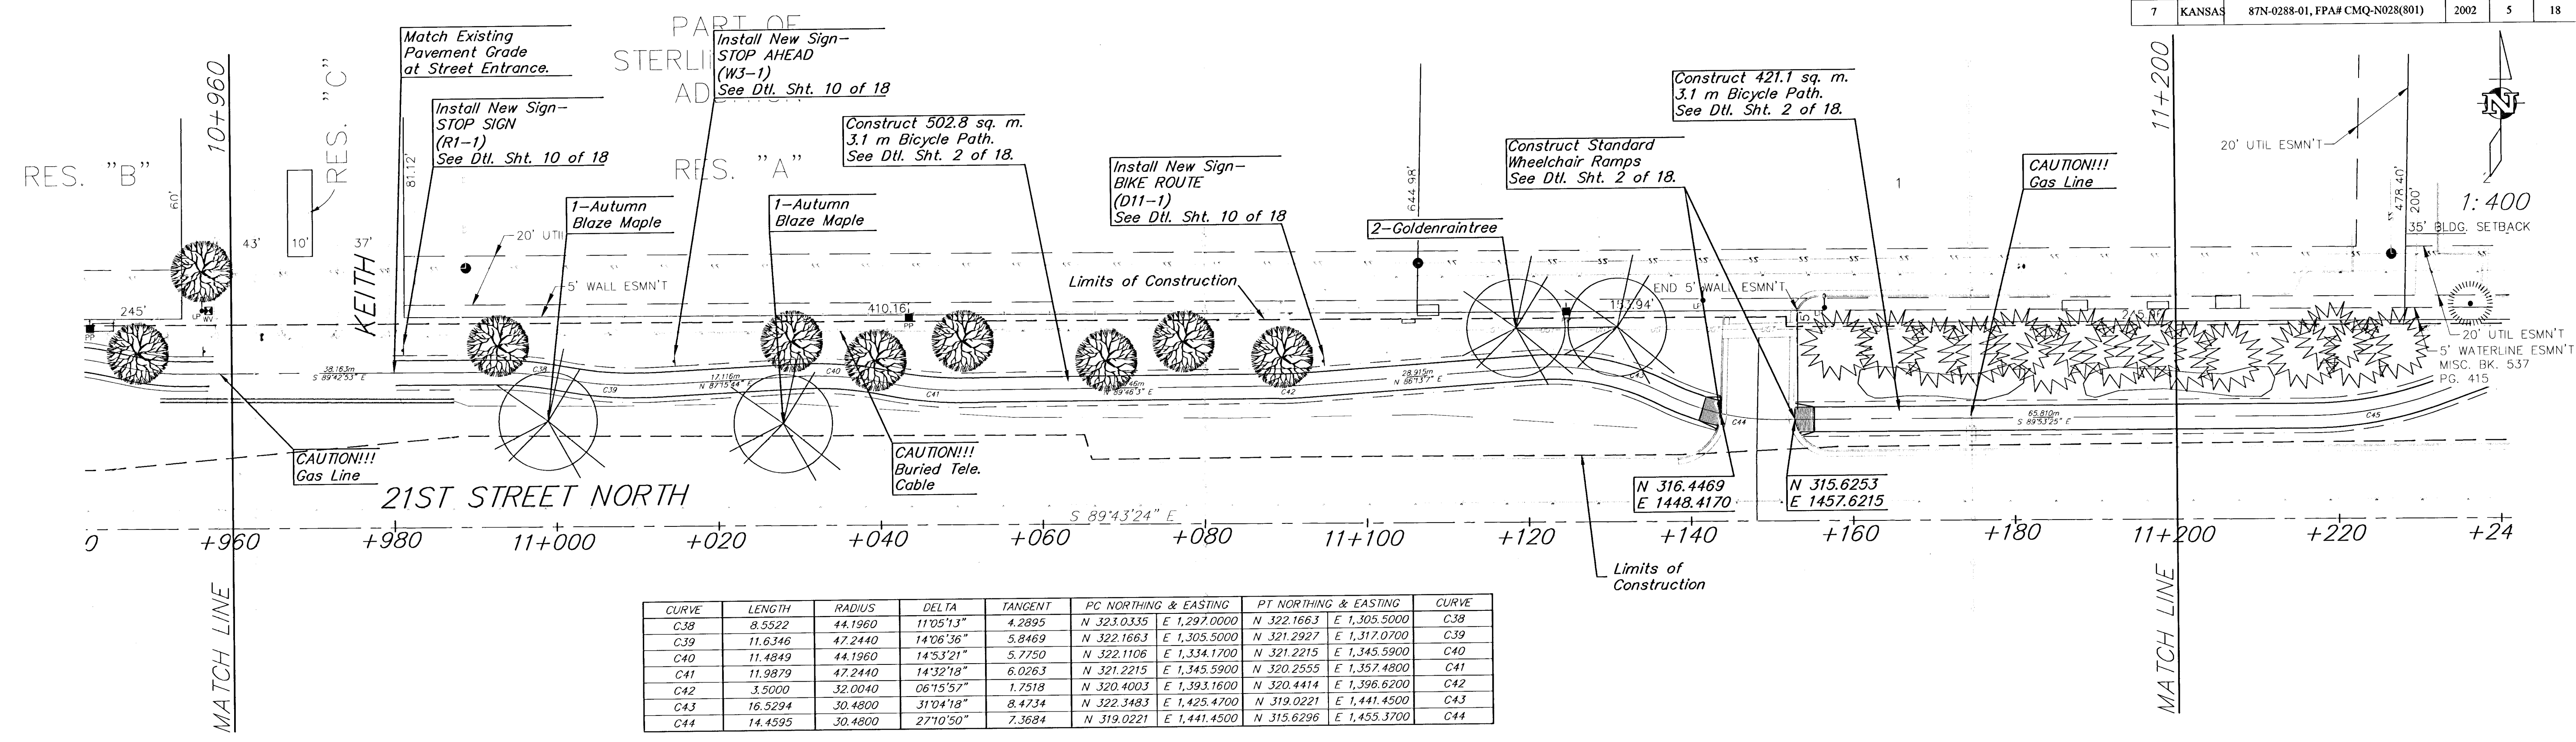

CURVE	LENGTH	RADIUS	DELTA	TANGENT	PC NORTHING & EASTING	PT NORTHING & EASTING	CURVE
C38	8.5522	44.1960	11°05'13"	4.2895	N 323.0335 E 1,297.0000	N 322.1663 E 1,305.5000	C38
C39	11.6346	47.2440	14°06'36"	5.8469	N 322.1663 E 1,305.5000	N 321.2927 E 1,317.0700	C39
C40	11.4849	44.1960	14°53'21"	5.7750	N 322.1106 E 1,334.1700	N 321.2215 E 1,345.5900	C40
C41	11.9879	47.2440	14°32'18"	6.0263	N 321.2215 E 1,345.5900	N 320.2555 E 1,357.4800	C41
C42	3.5000	32.0040	06°15'57"	1.7518	N 320.4003 E 1,393.1600	N 320.4414 E 1,396.6200	C42
C43	16.5294	30.4800	31°04'18"	8.4734	N 322.3483 E 1,425.4700	N 319.0221 E 1,441.4500	C43
C44	14.4595	30.4800	27°10'50"	7.3684	N 319.0221 E 1,441.4500	N 315.6296 E 1,455.3700	C44

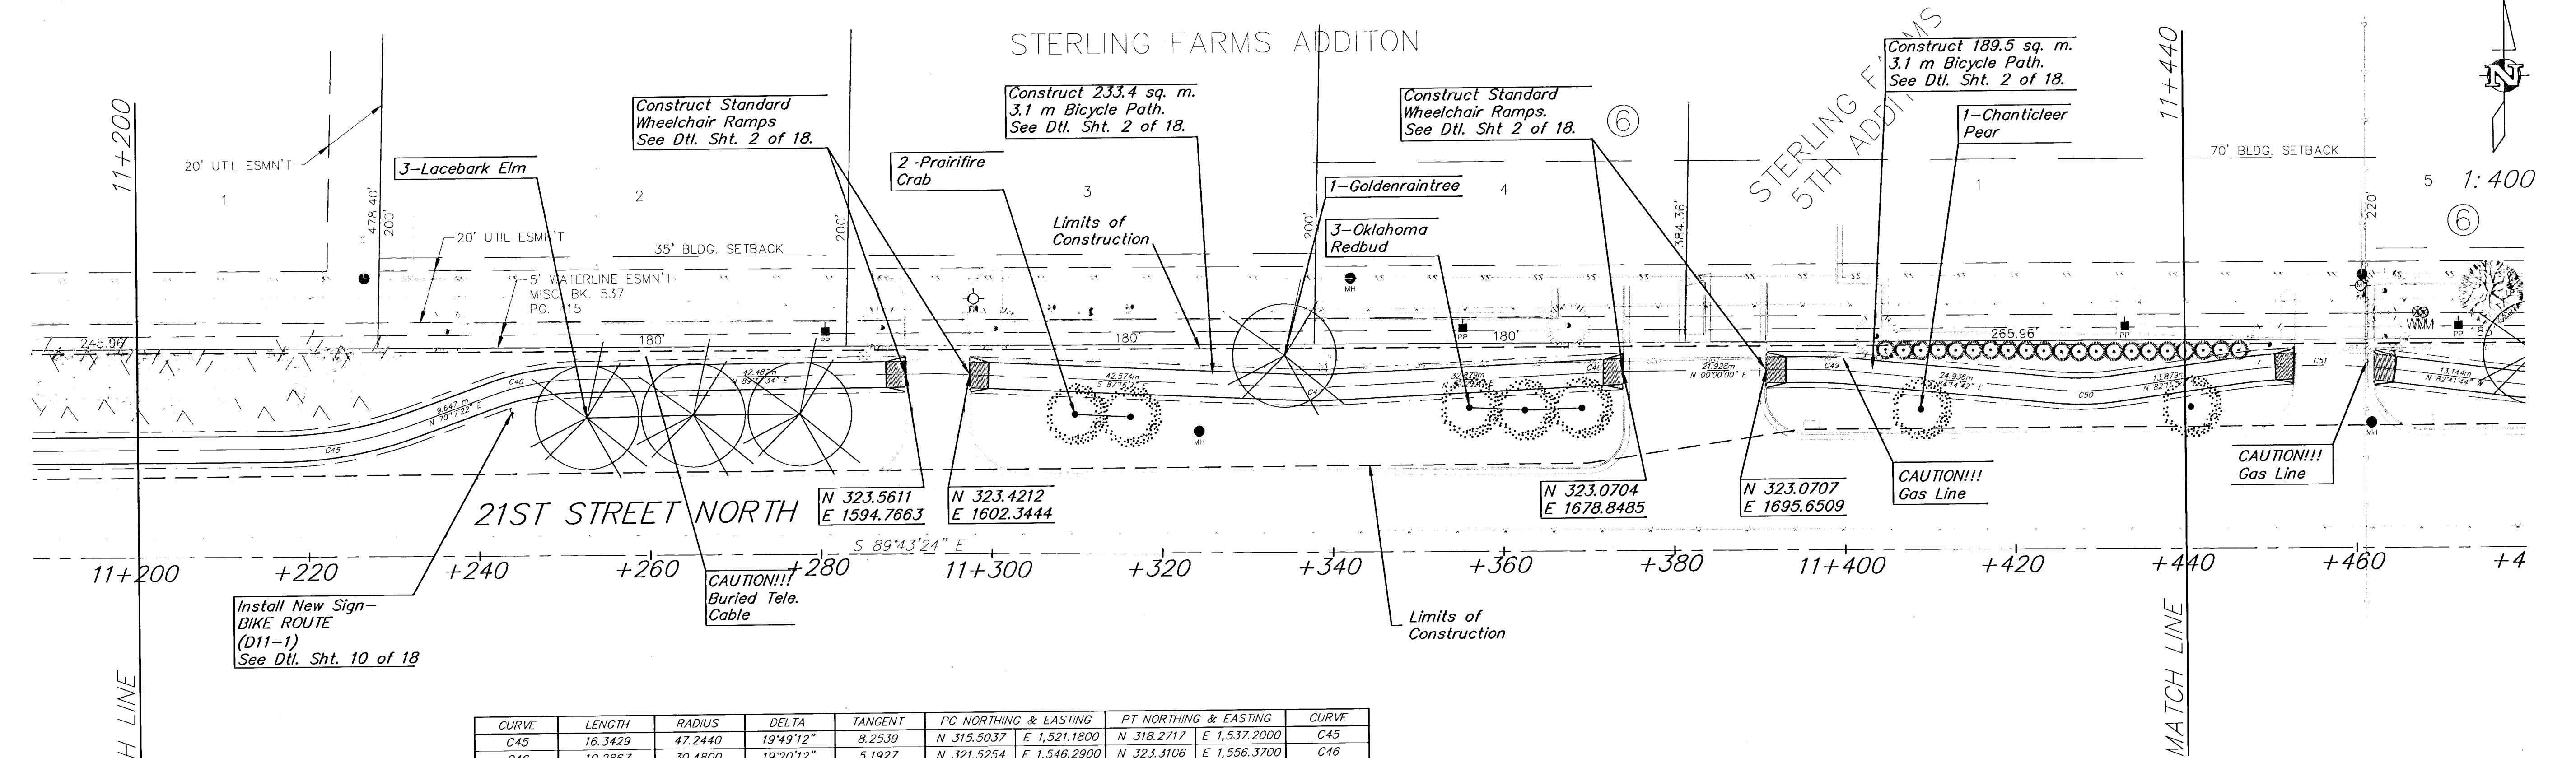

CURVE	LENGTH	RADIUS	DELTA	TANGENT	PC NORTHING & EASTING	PT NORTHING & EASTING	CURVE
C45	16.3429	47.2440	19°49'12"	8.2539	N 315.5037 E 1,521.1800	N 318.2717 E 1,537.2000	C45
C46	10.2267	30.4800	19°20'12"	5.1927	N 321.5254 E 1,546.2900	N 323.3106 E 1,556.3700	C46
C47	2.8176	30.4800	05°17'47"	1.4039	N 321.5590 E 1,641.3800	N 321.5549 E 1,644.2000	C47
C48	1.9786	44.1960	02°33'54"	0.9895	N 323.0264 E 1,677.0400	N 323.0707 E 1,679.0200	C48
C49	4.4391	44.1960	05°45'19"	2.2214	N 323.0707 E 1,700.9500	N 322.8479 E 1,705.3800	C49
C50	5.8283	30.4800	10°57'21"	2.9231	N 320.3446 E 1,730.2200	N 320.4414 E 1,736.0200	C50
C51	20.0960	76.2000	15°06'39"	10.1066	N 322.3239 E 1,749.7500	N 322.4116 E 1,769.7900	C51

PROJECT NUMBER				AM NO.	21ST STREET BIKE PATH 10+960 TO 11+440 WICHITA, KANSAS	SHEET 5 OF 18
DESIGN	DRAWN	FILE plan-05	DATE 06-25-01	SCALE 1:400		