
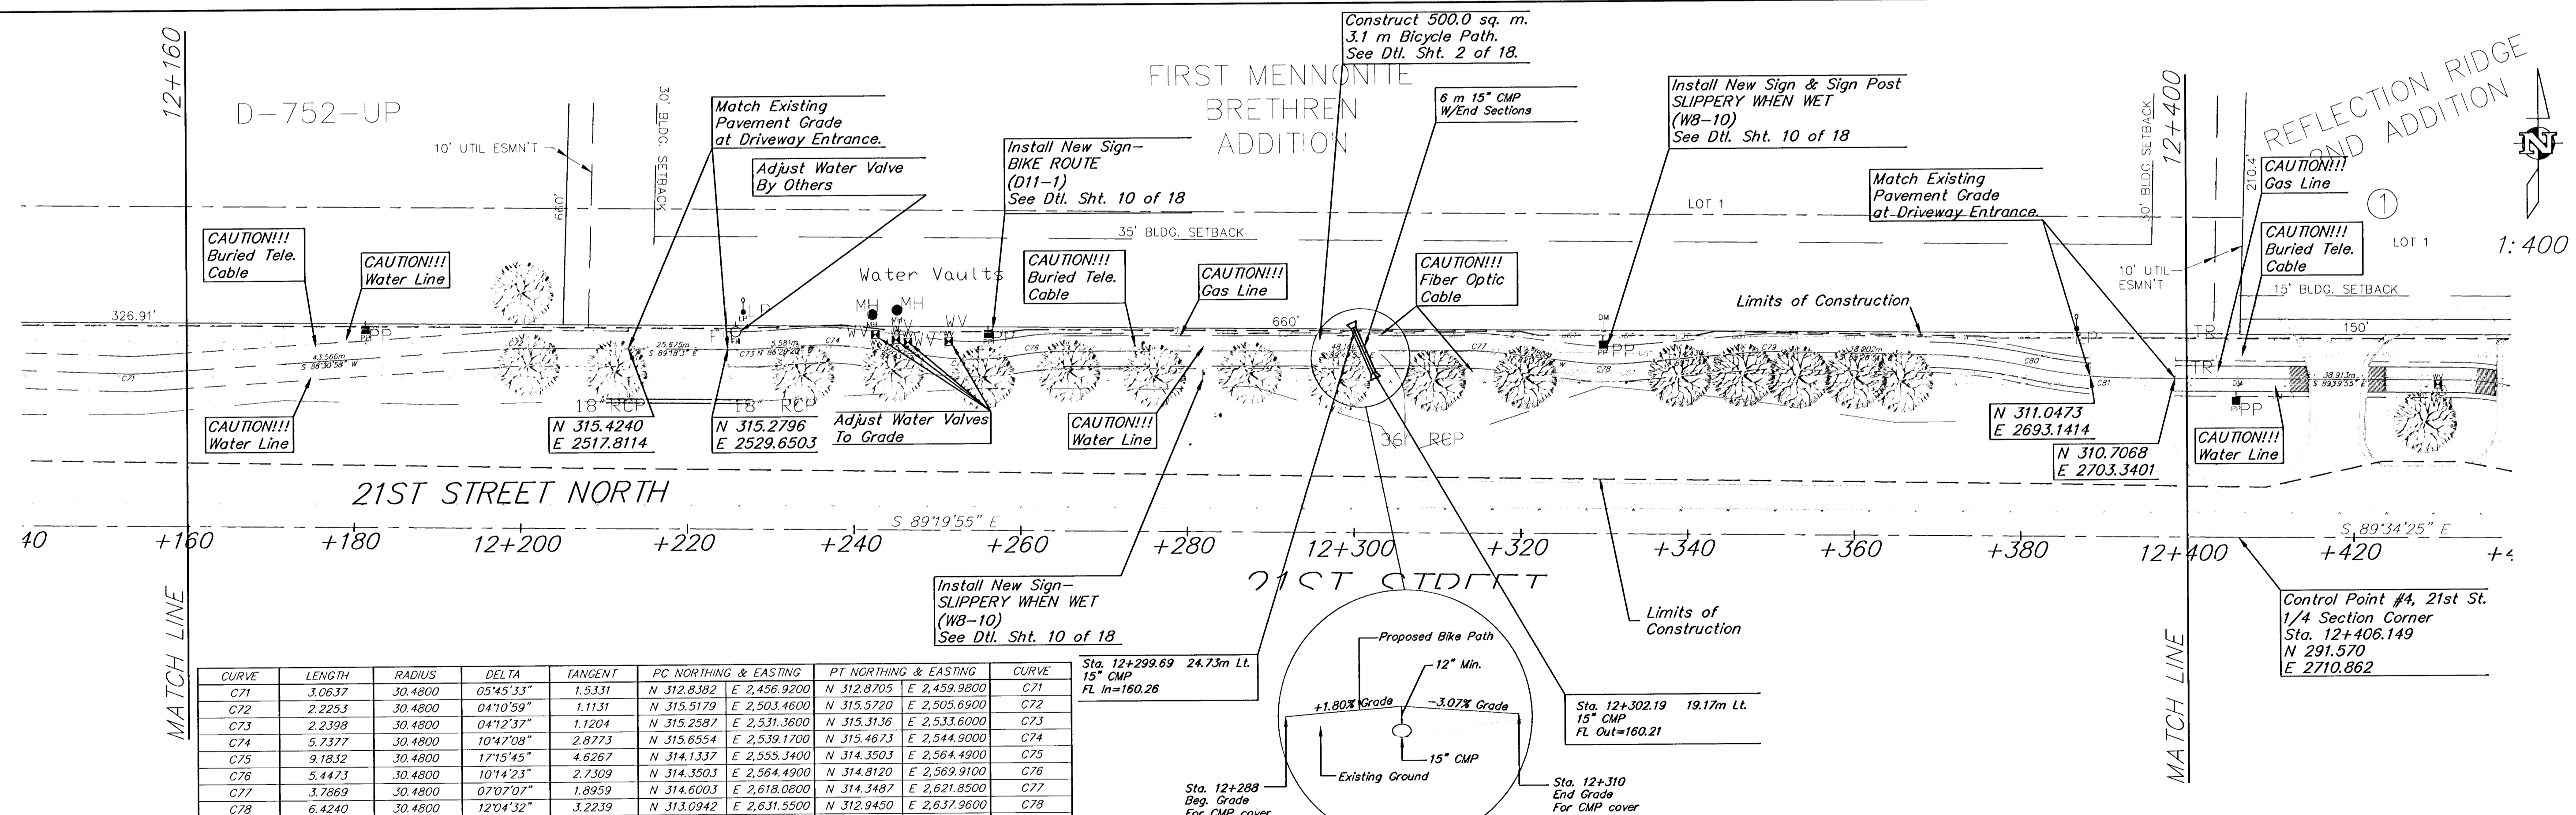


FHWA REGION NO.	STATE	PROJECT NO.	YEAR	SHEET NO.	TOTAL SHEETS
7	KANSAS	87N-0288-01, FPA# CMQ-N028(801)	2002	7	18

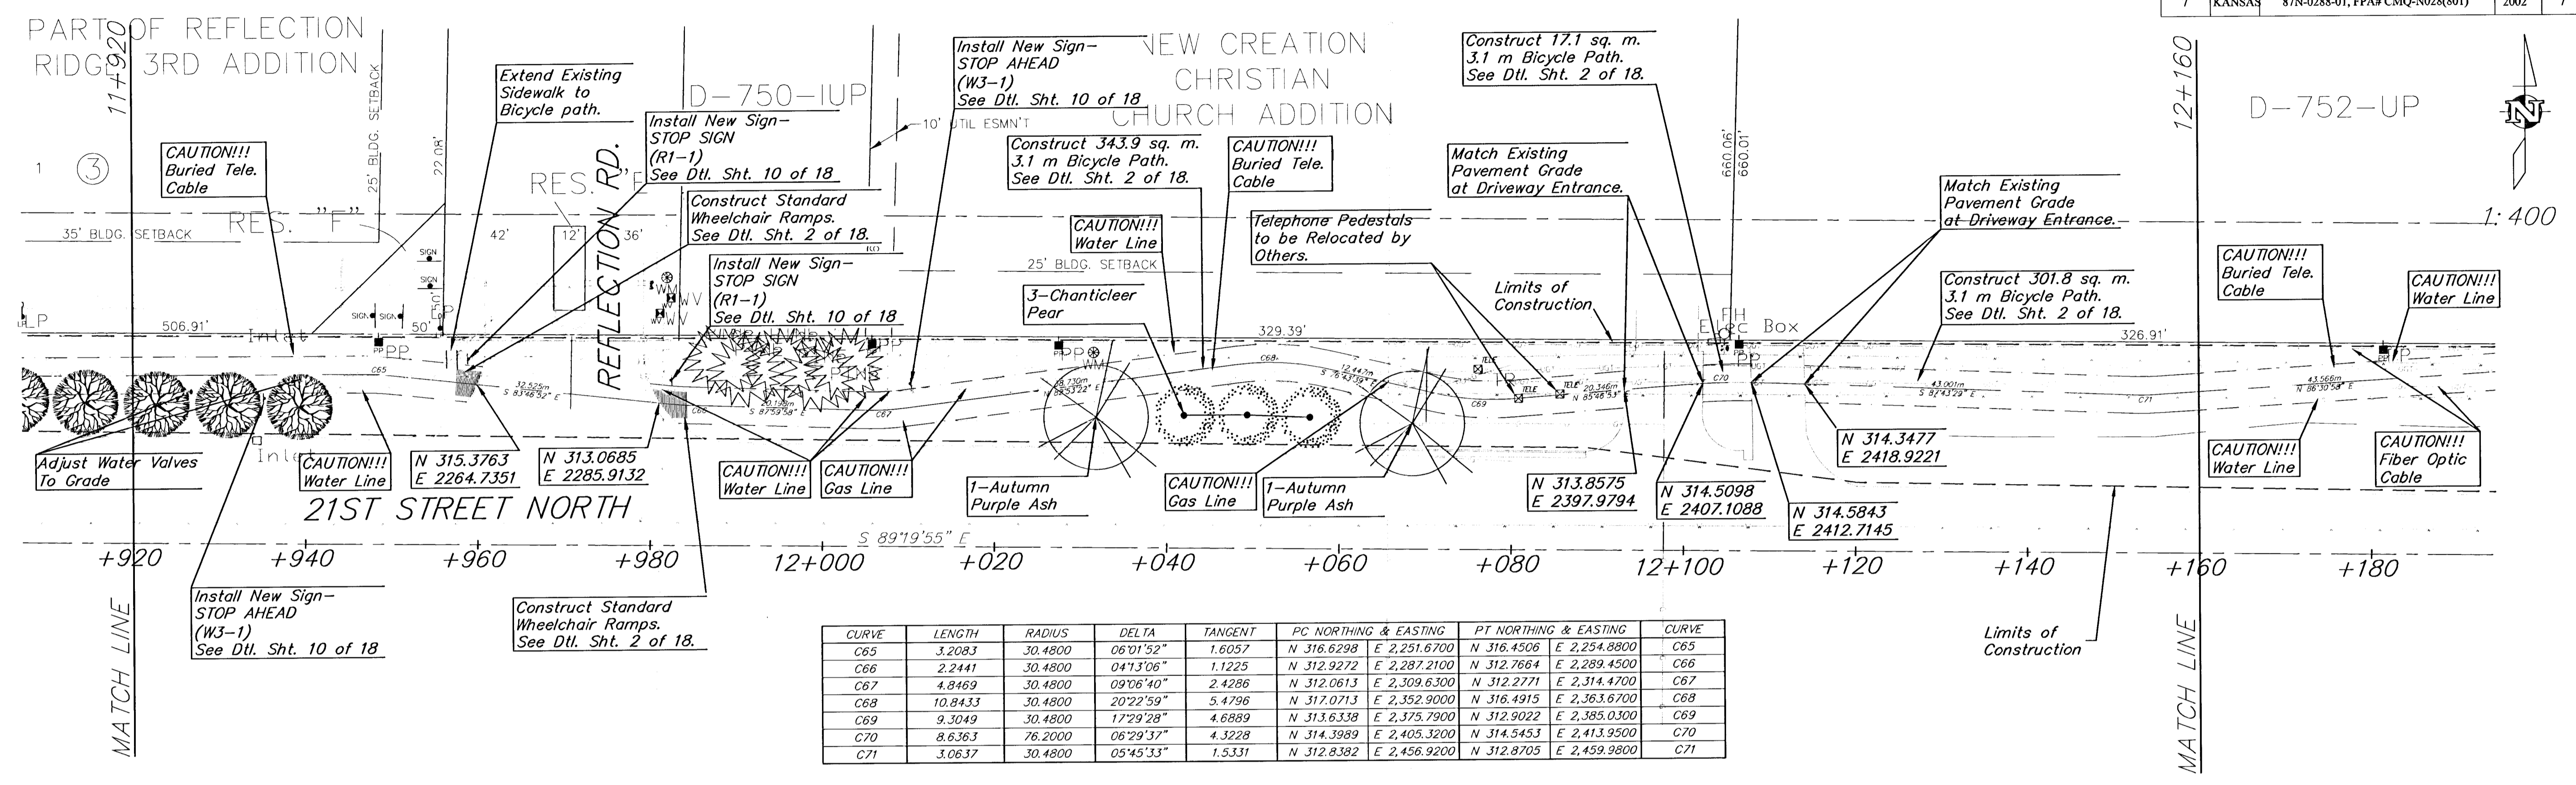

PROJECT NUMBER: 11+920 TO 12+400  
 WICHITA, KANSAS

AM NO. 98200  
 SCALE 1:400

DESIGN: [Signature]  
 DRAWN: [Signature]  
 FILE: plan-07  
 DATE: 08-25-01

SHEET 7 OF 18