


FOX RIDGE ADDITION

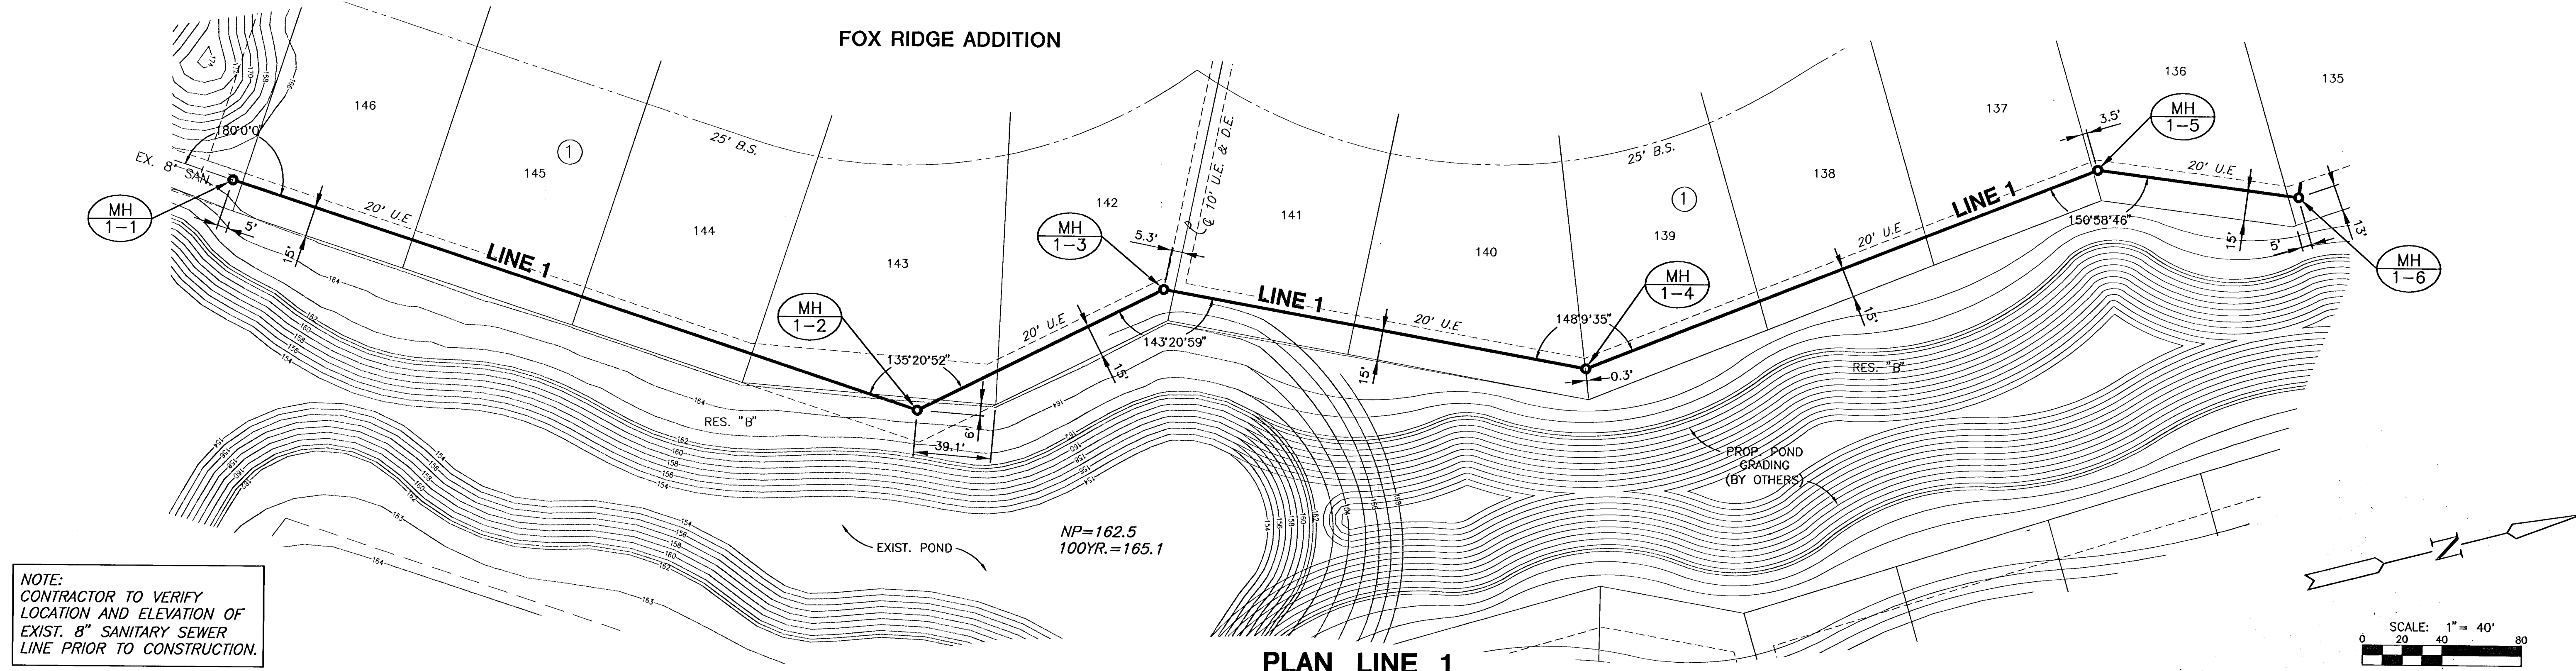

NOTE:
CONTRACTOR TO VERIFY
LOCATION AND ELEVATION OF
EXIST. 8" SANITARY SEWER
LINE PRIOR TO CONSTRUCTION.

PLAN LINE 1

PROFILE LINE 1

SCALE: HORIZ. 1"=40'
SCALE: VERT. 1"=5'

