


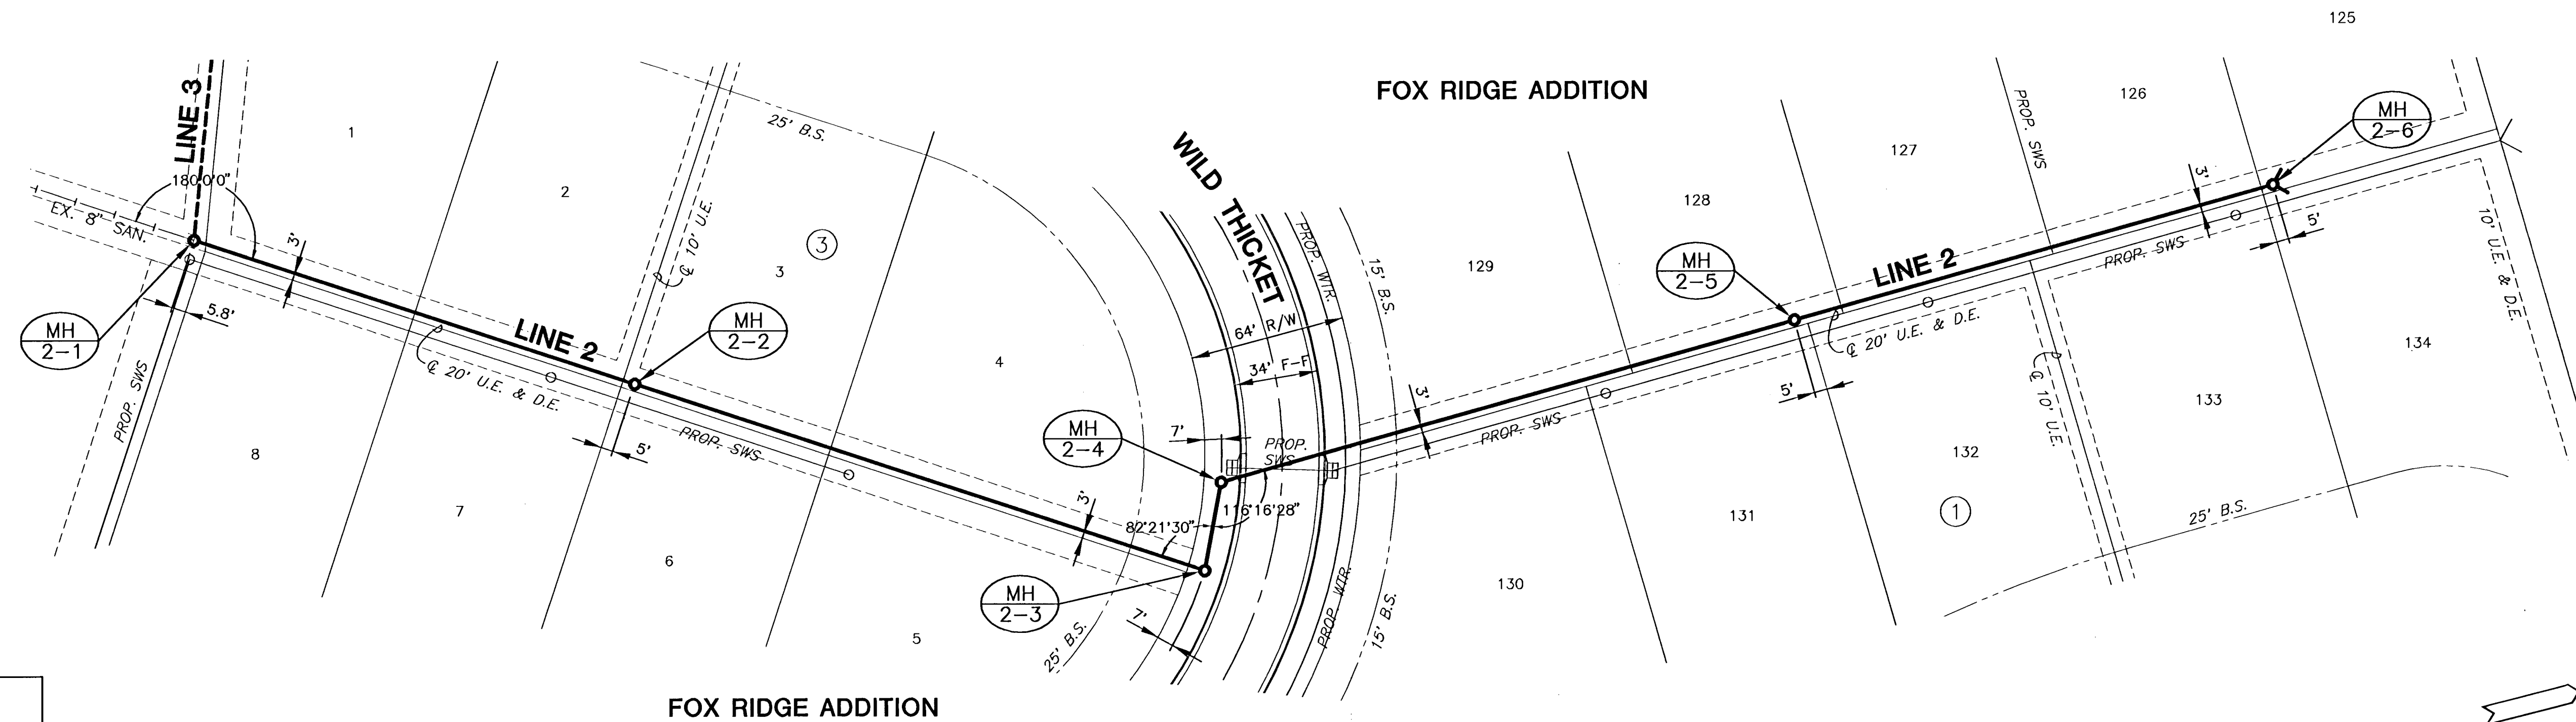

NOTE:
CONTRACTOR TO VERIFY
LOCATION AND ELEVATION OF
EXIST. 8" SANITARY SEWER
LINE PRIOR TO CONSTRUCTION.

FOX RIDGE ADDITION

FOX RIDGE ADDITION

PLAN LINE 2

 **FLOWABLE FILL**

SCALE: 1" = 40'

A horizontal graphic scale bar with a black and white checkerboard pattern. It is marked with the numbers 0, 20, 40, and 80, representing feet. The total length of the bar is 80 feet.