



HAWTHORNE THIRD ADDITION
PHASE 1 SANITARY SEWER
LINE 2

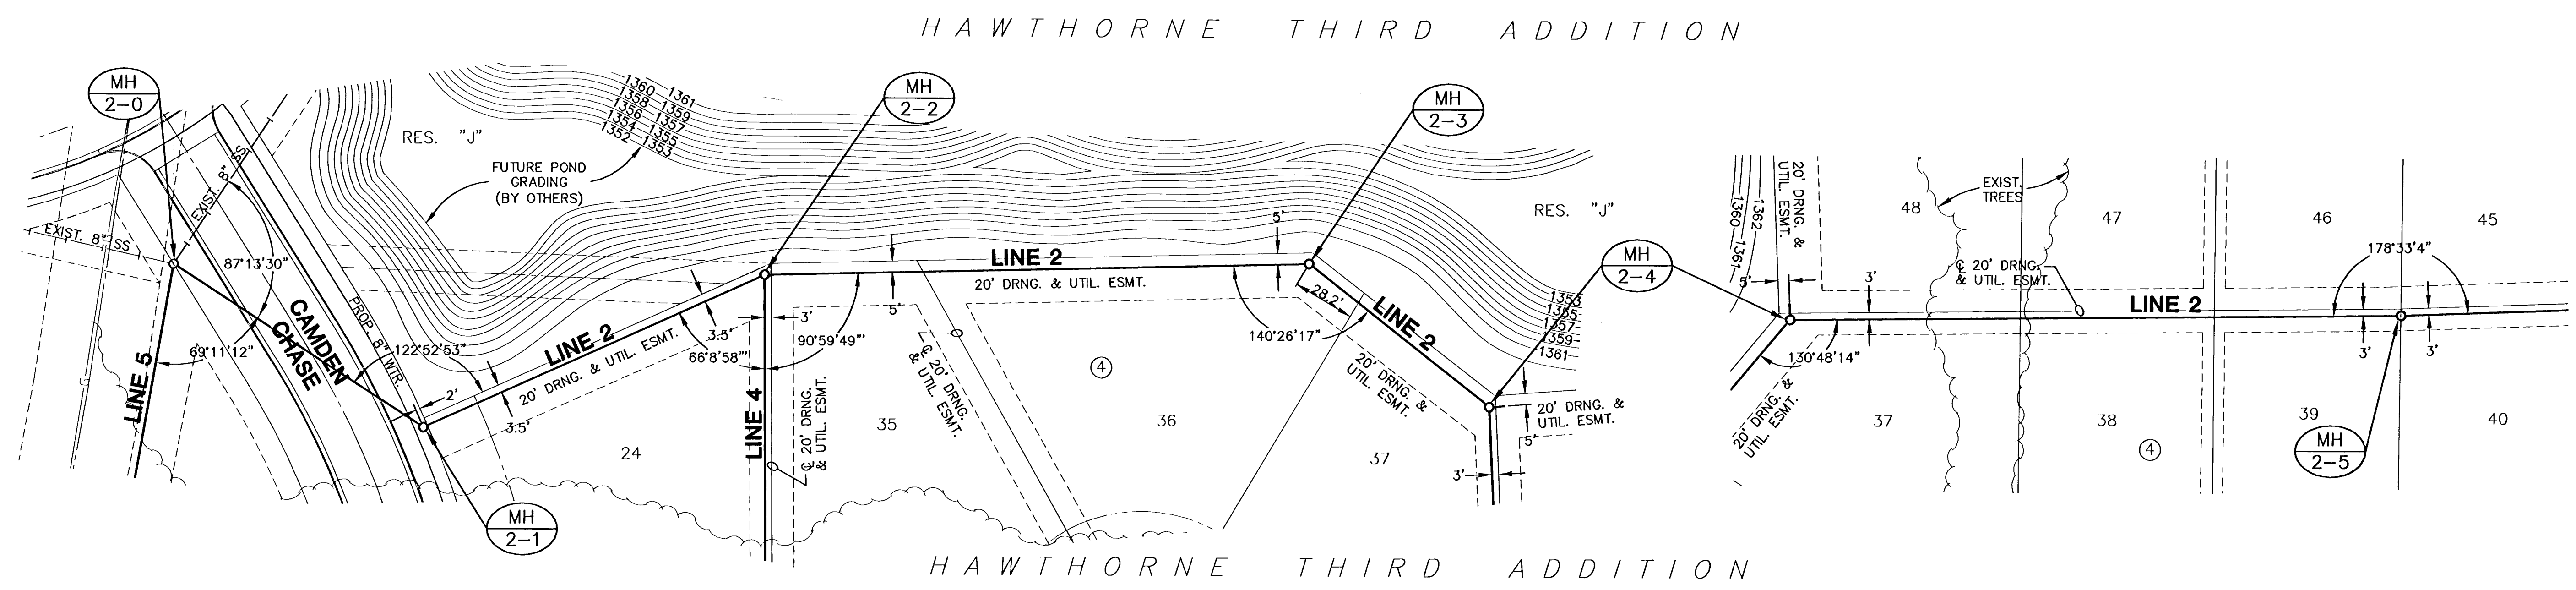


NOTES:
1. TRENCHES TO BE BACKFILLED WITH SAND AND FLUSHED WHEN SEWER LINE RUNS ALONG FRONT OF LOTS.

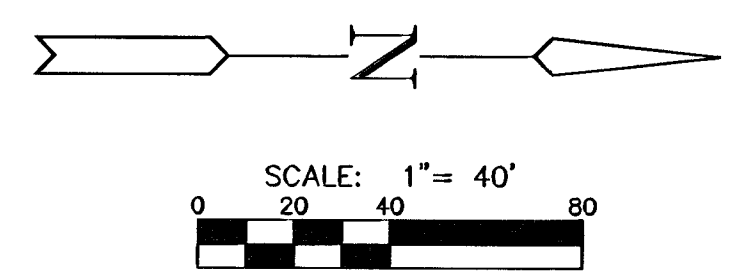

PLAN LINE 2
SCALE: 1" = 40'

NOTE:
CONTRACTOR TO COORDINATE TREE REMOVAL /TRIMMING WITH ENGINEER/OWNER. NO TREES SHALL BE REMOVED WITHOUT PRIOR APPROVAL BY ENGINEER AND/OR OWNER.

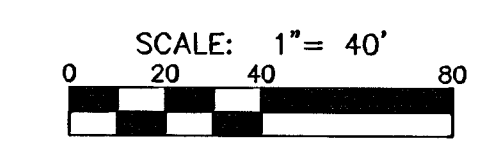

PROFILE LINE 2
SCALE: HORIZ. 1" = 40'
SCALE: VERT. 1" = 5'

