

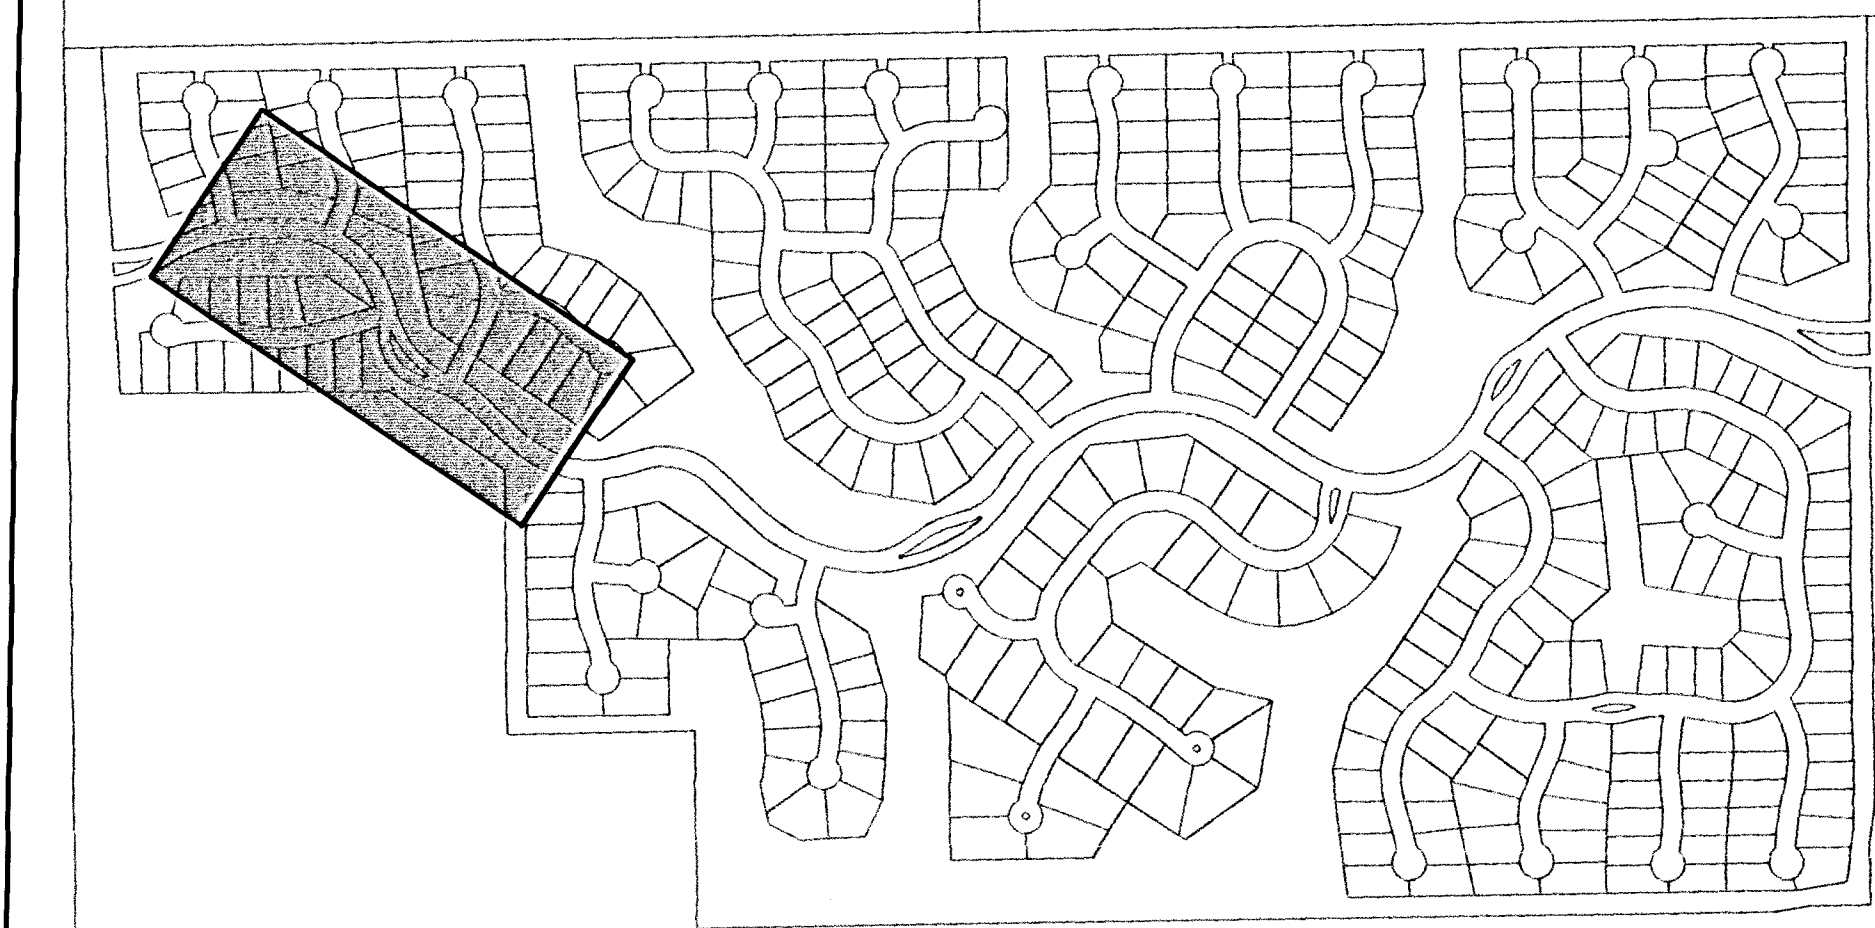
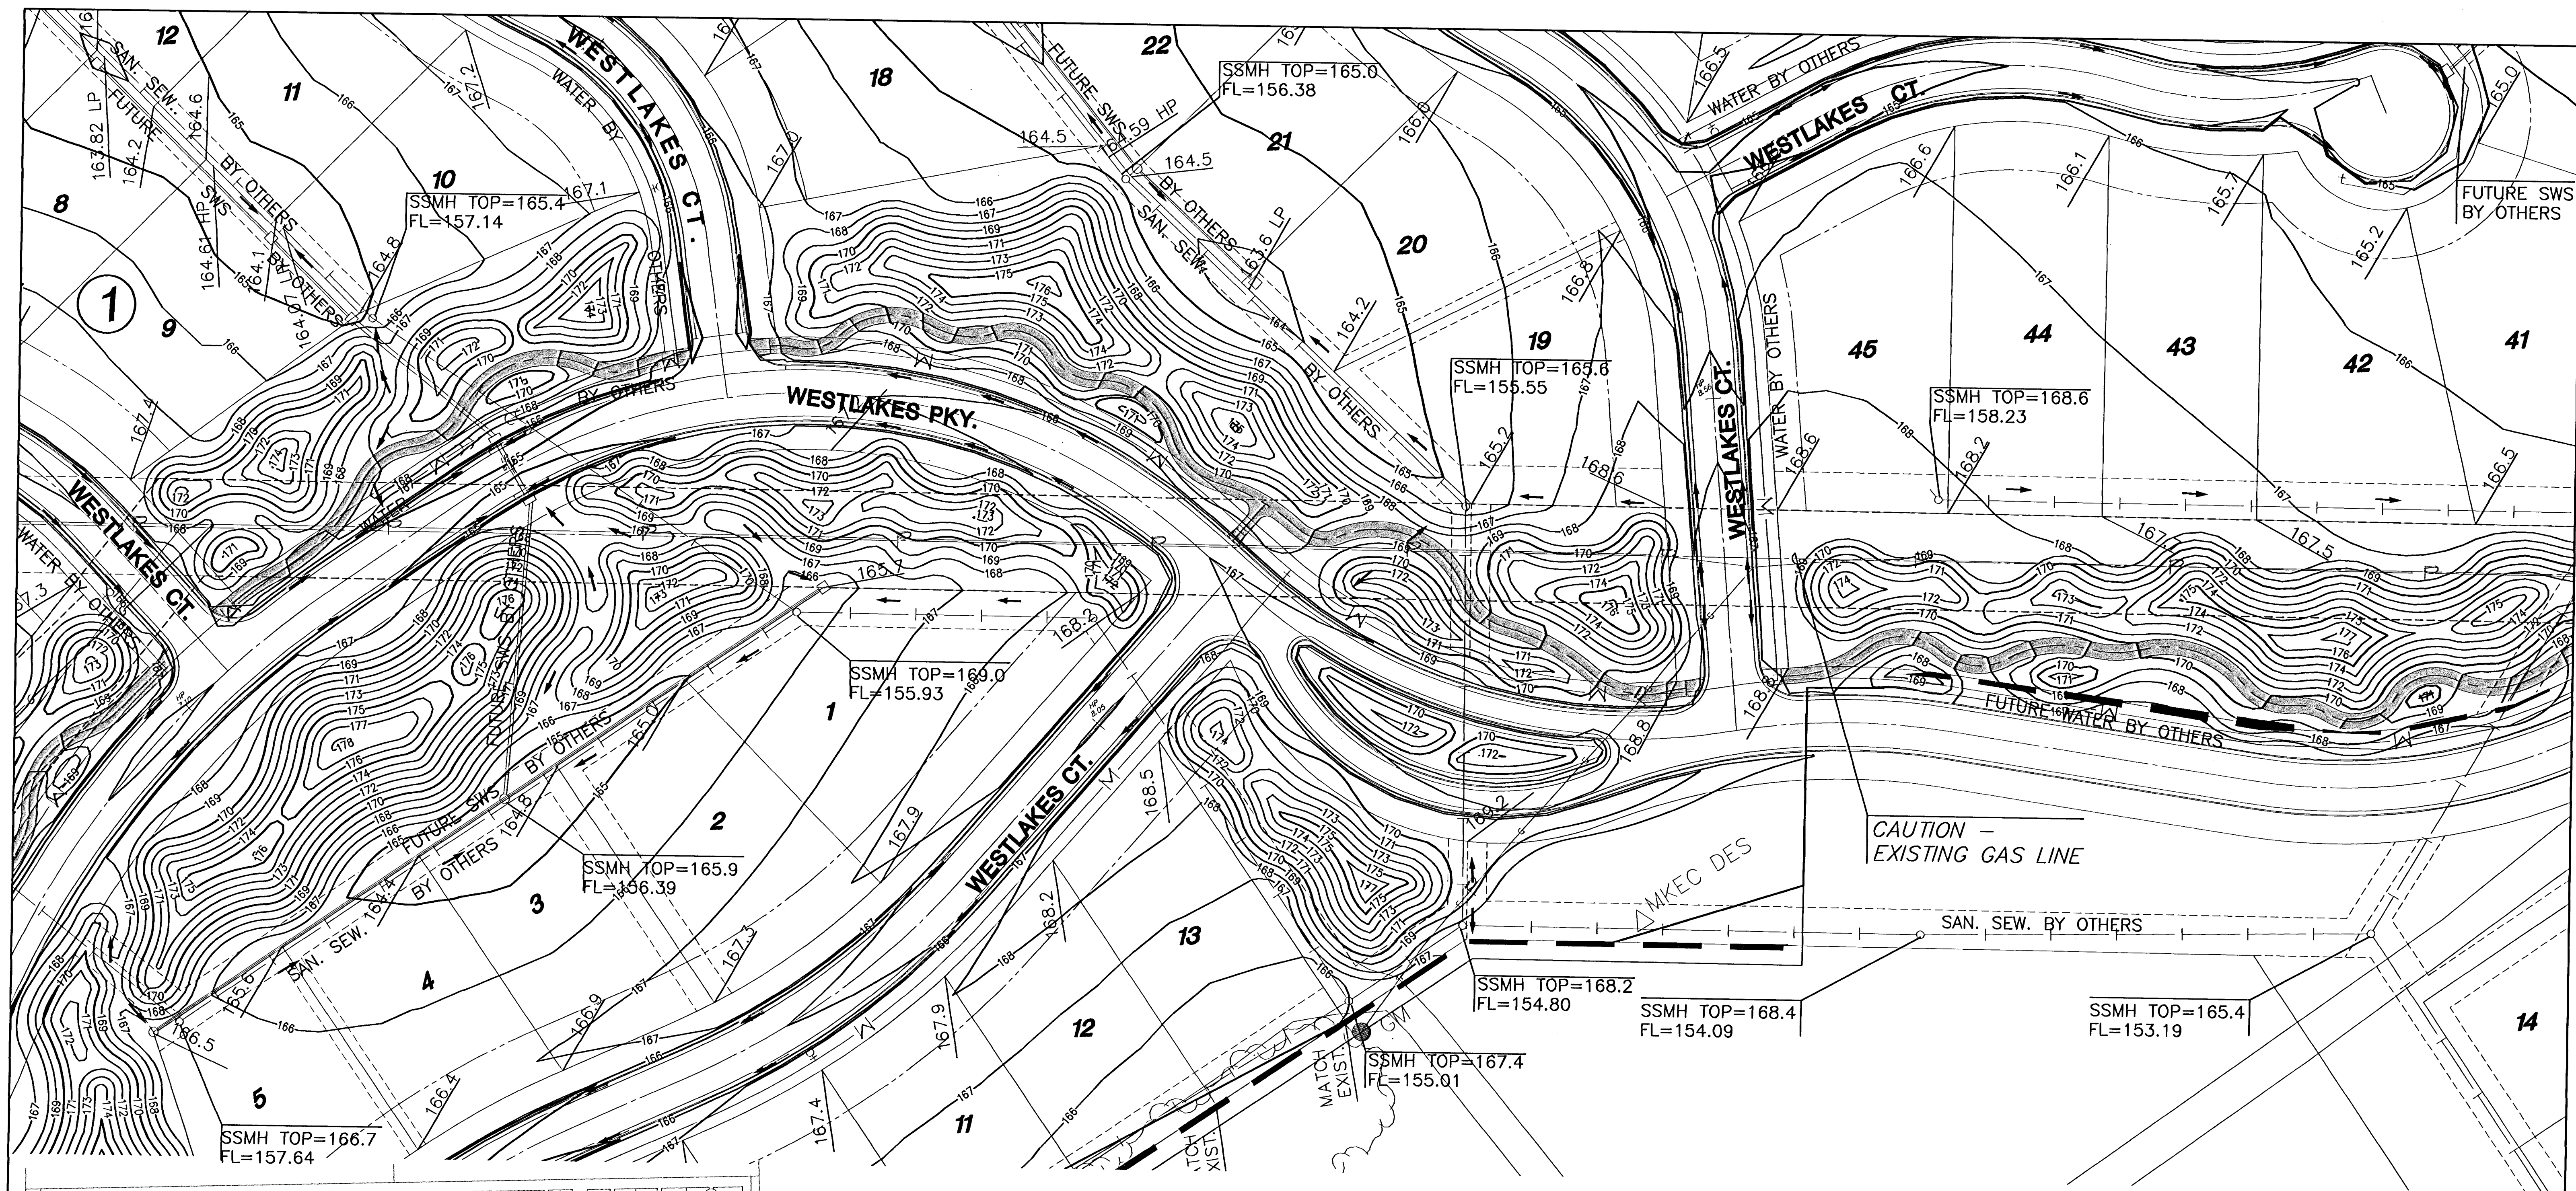


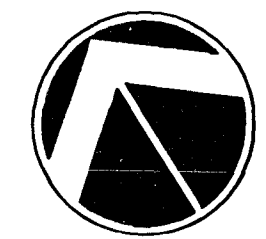


KEY

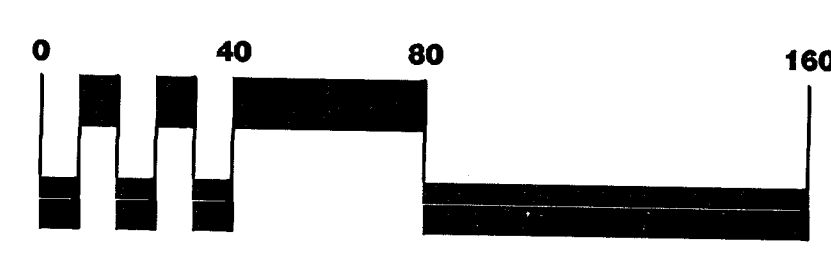

LEGEND

- WATER LINE
- SAN. SEWER LINE
- EXIST. CONTOURS
- PROP. CONTOURS
- LIMITS OF GRADING
- ADD ALTERNATE #1

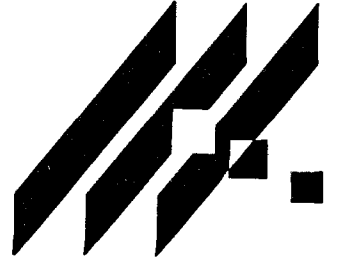

MKEC
ENGINEERING
CONSULTANTS
411 N. WEBB ROAD
WICHITA, KS. 67206
316-684-9600

G:\CIVIL\99118\dwg\Grad\Ph-3\BERM\BM_GRD_2.dwg

FOX RIDGE ADDITION
PROJECT NAME

PHASE 3 - BERM GRADING
SHEET TITLE

SRS/DG DESIGN BY:	DM DRAWN BY:	GJA CHECKED BY:
MAY 2004 DATE	BM_GRD_2 JOB NO.	8 / 16 SHEET/OF