
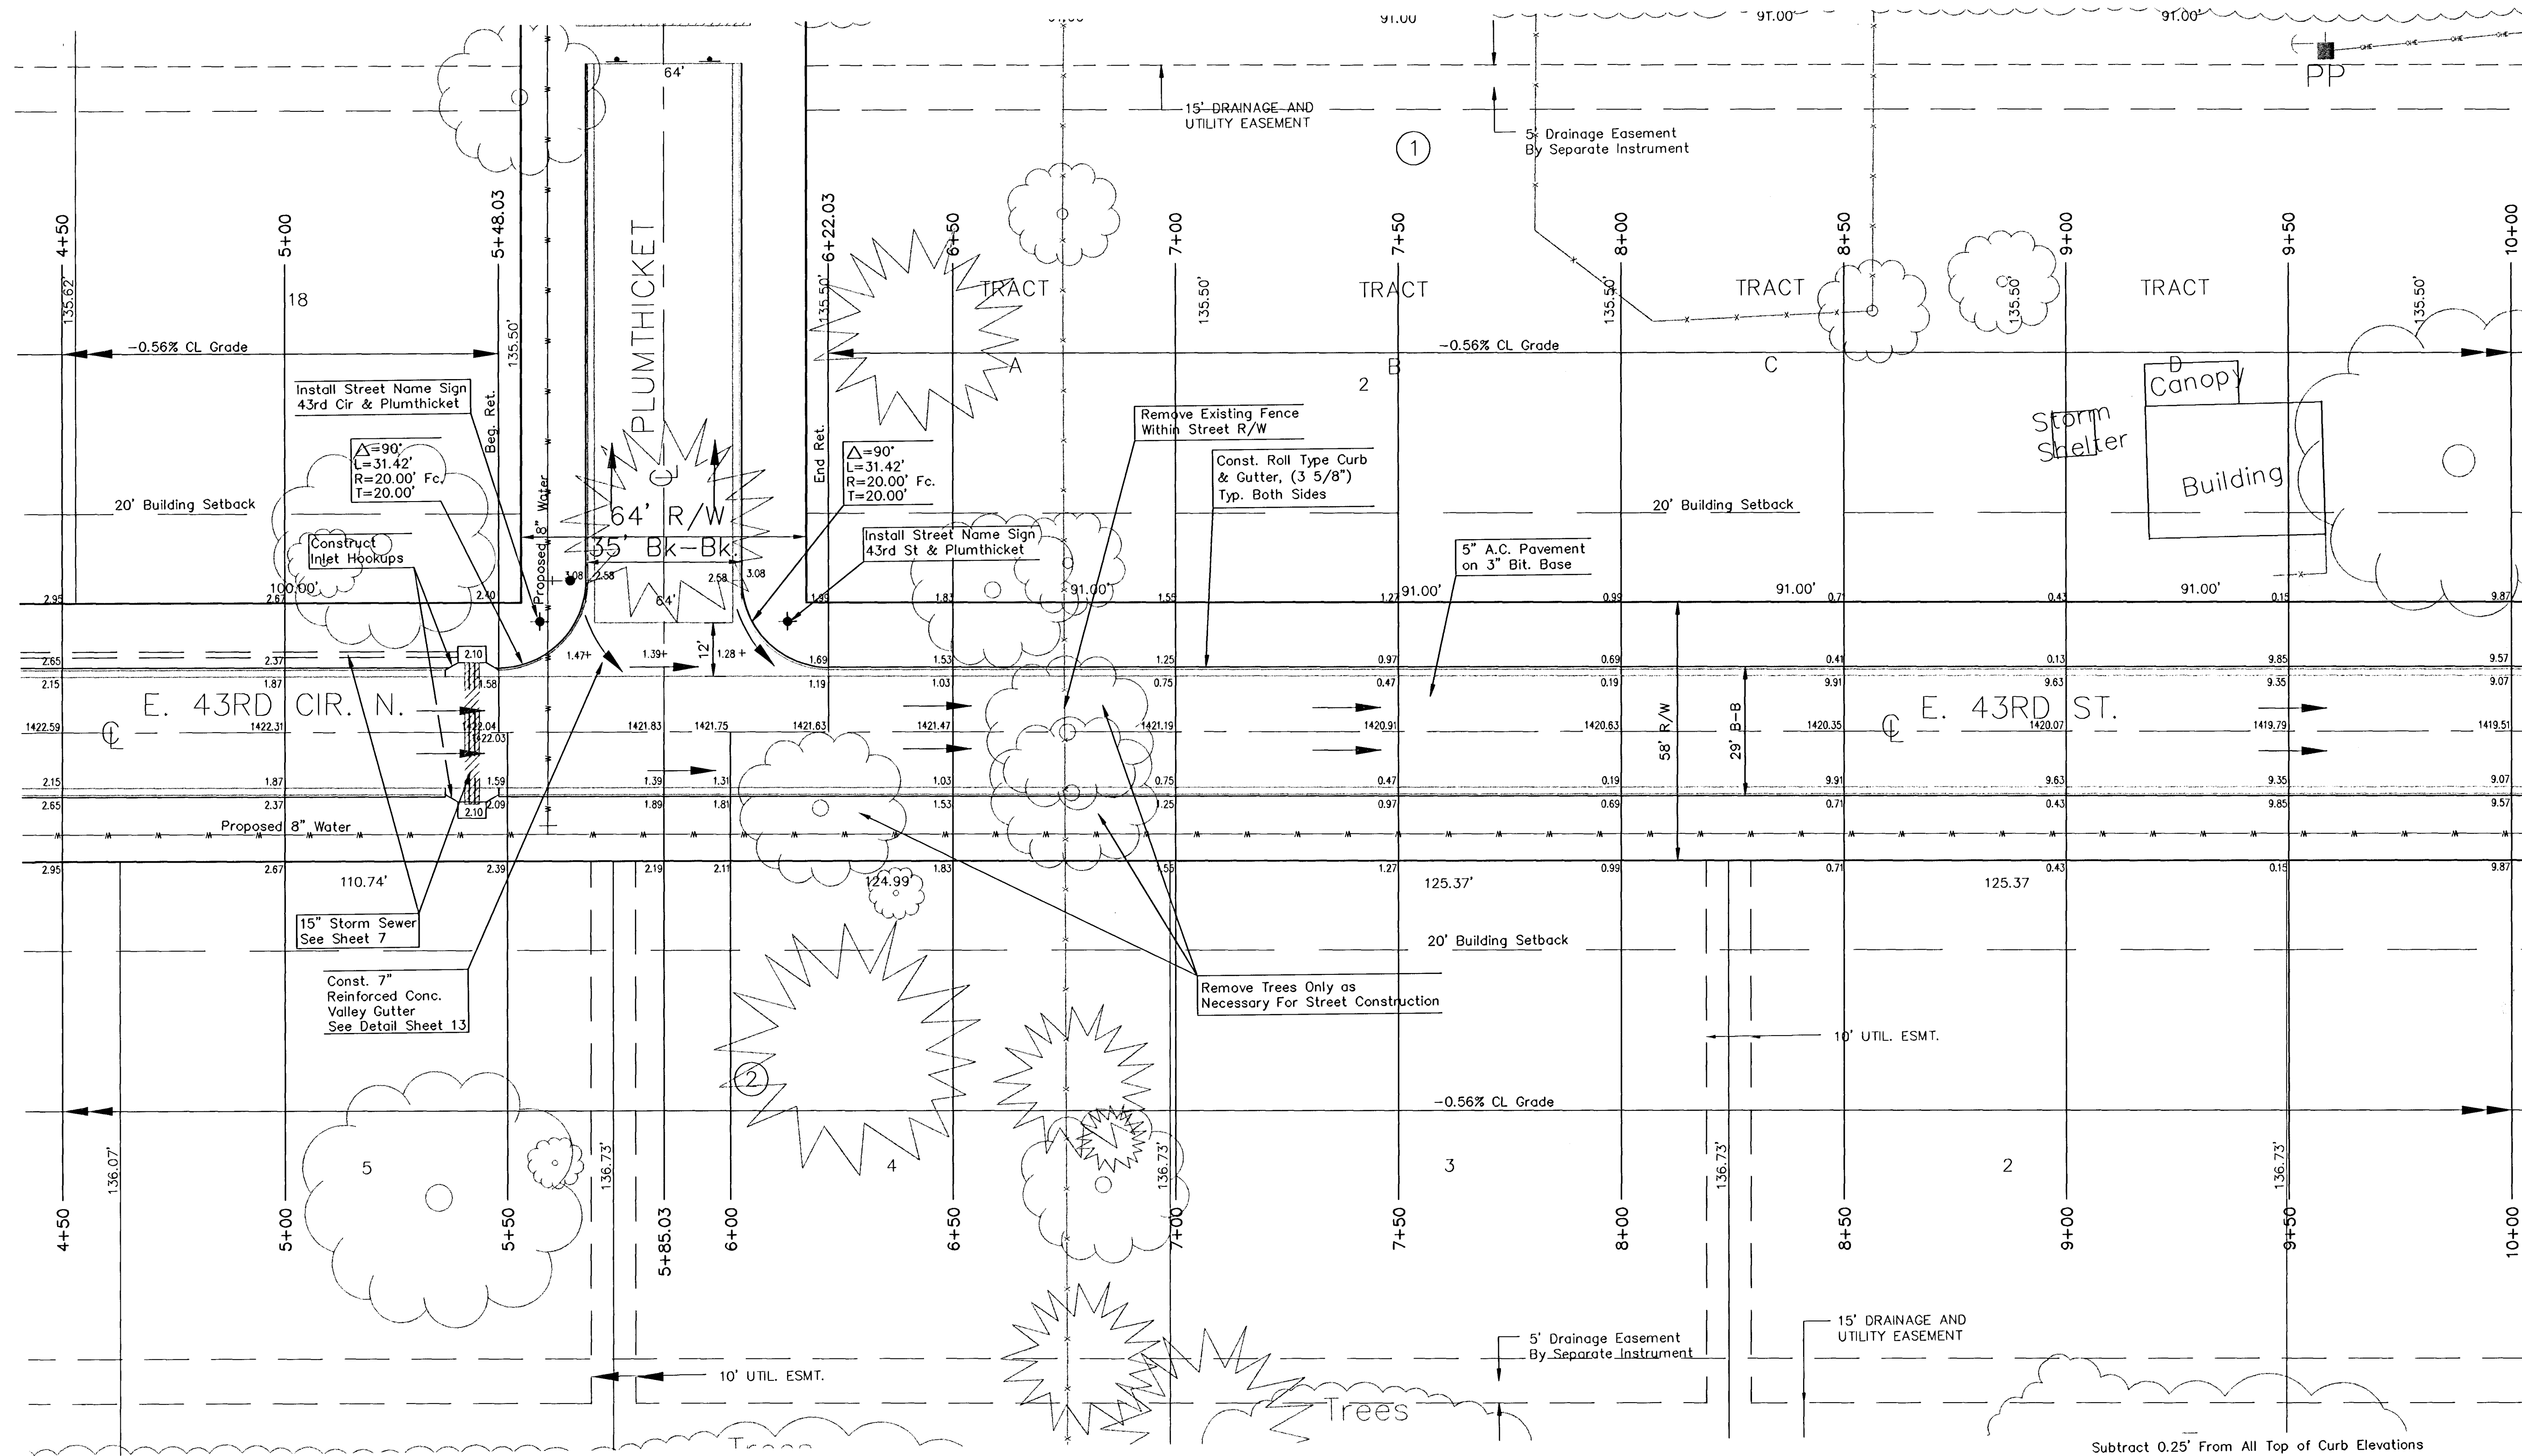


V:\09\Projects\021\02153\02153-05\05_pav2a.dwg Thu Jan 20 15:41:12 2005 Steve Schmidt-Poe & Associates of Kansas, Inc.

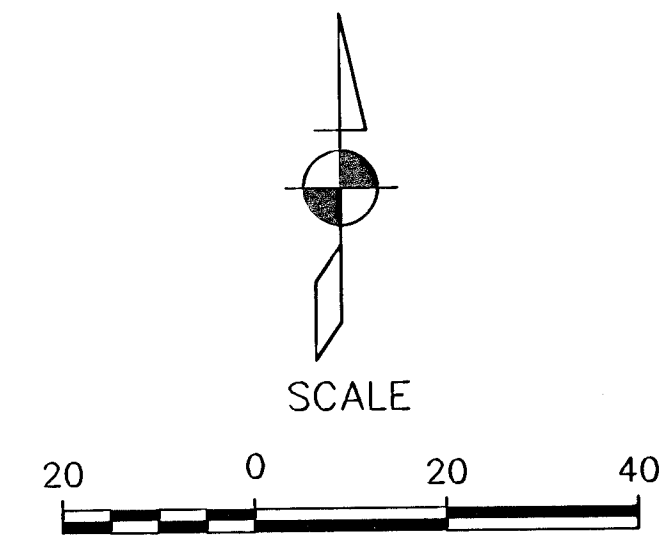

	PROJECT NUMBER 472-84027				AM NO. 02153-05	SANDPLUM ADDITION E. 43RD ST. WICHITA, KANSAS	SHEET 5 OF 35	REVISED
	DESIGN TA	DRAWN SS	FILE pav2a	DATE 12/23/04	SCALE Graphic			