
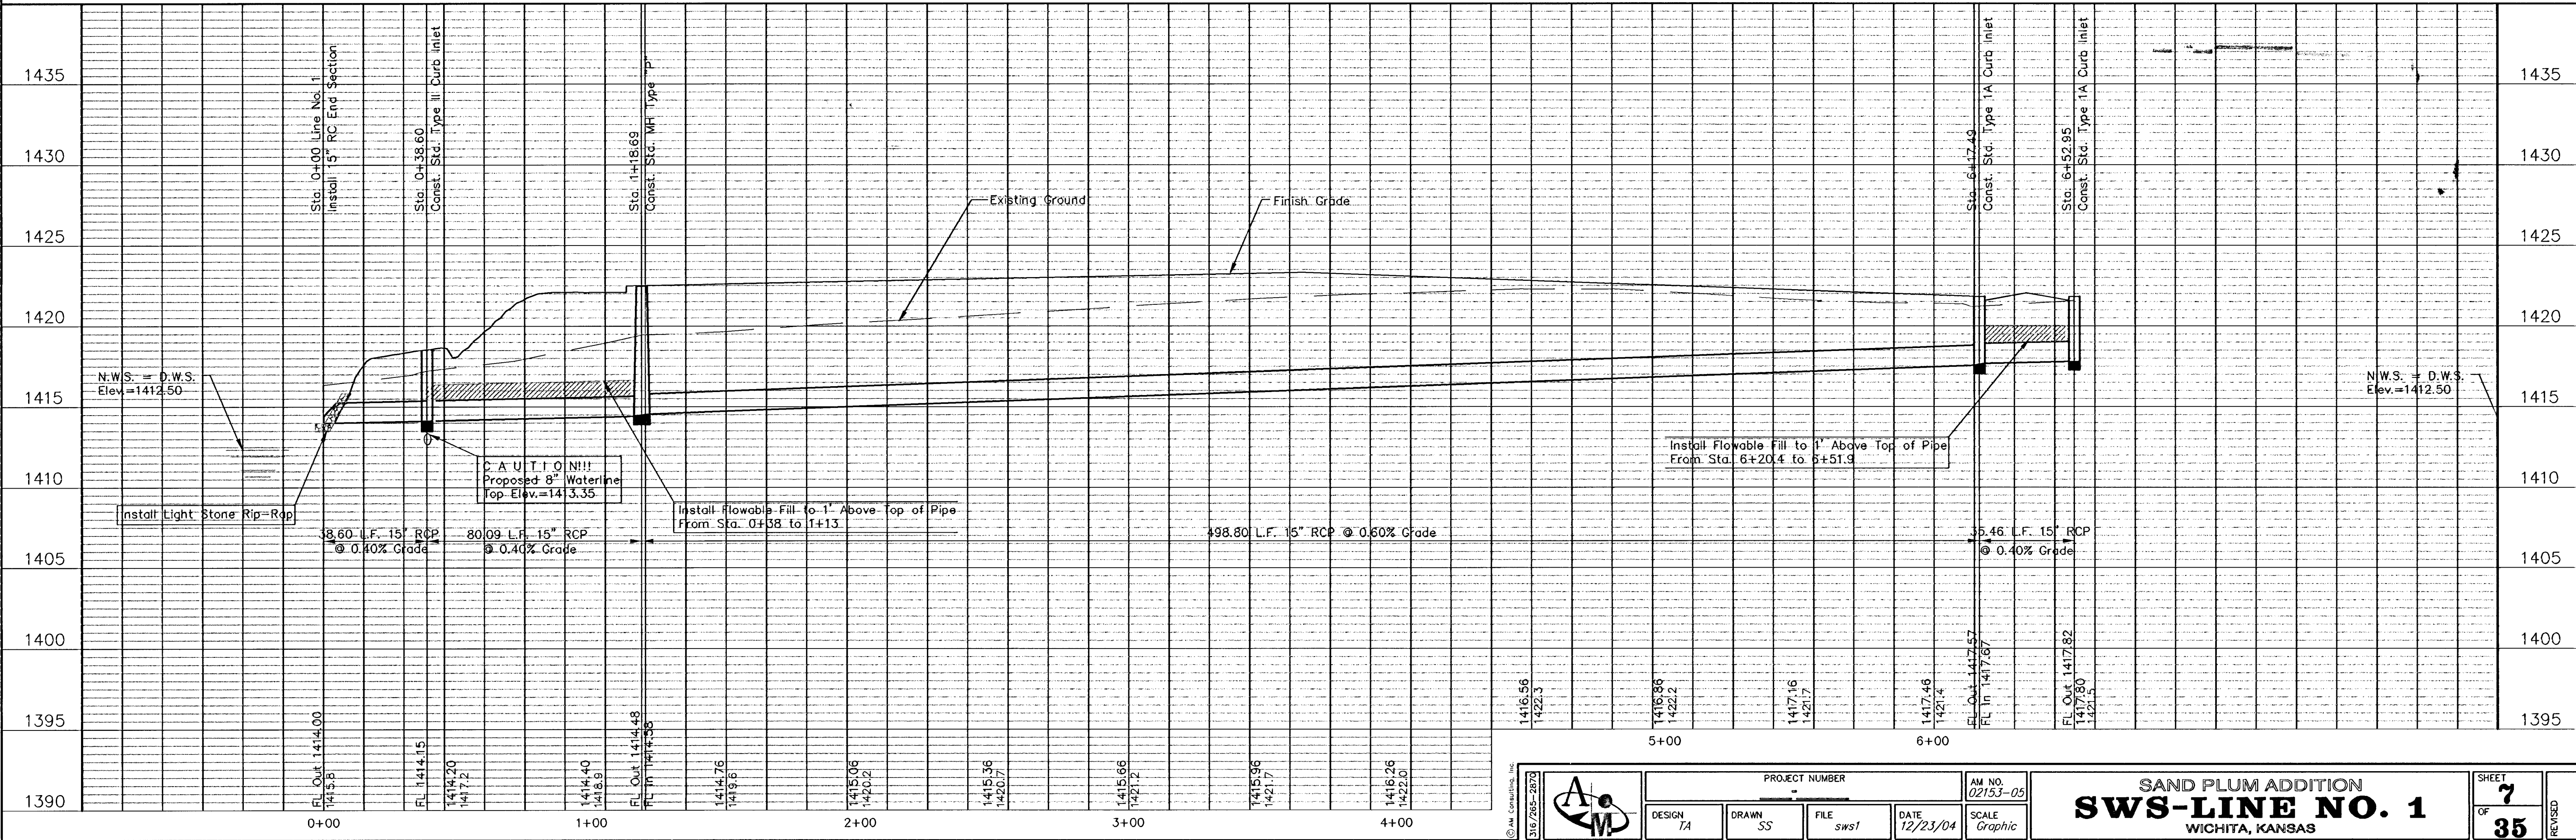


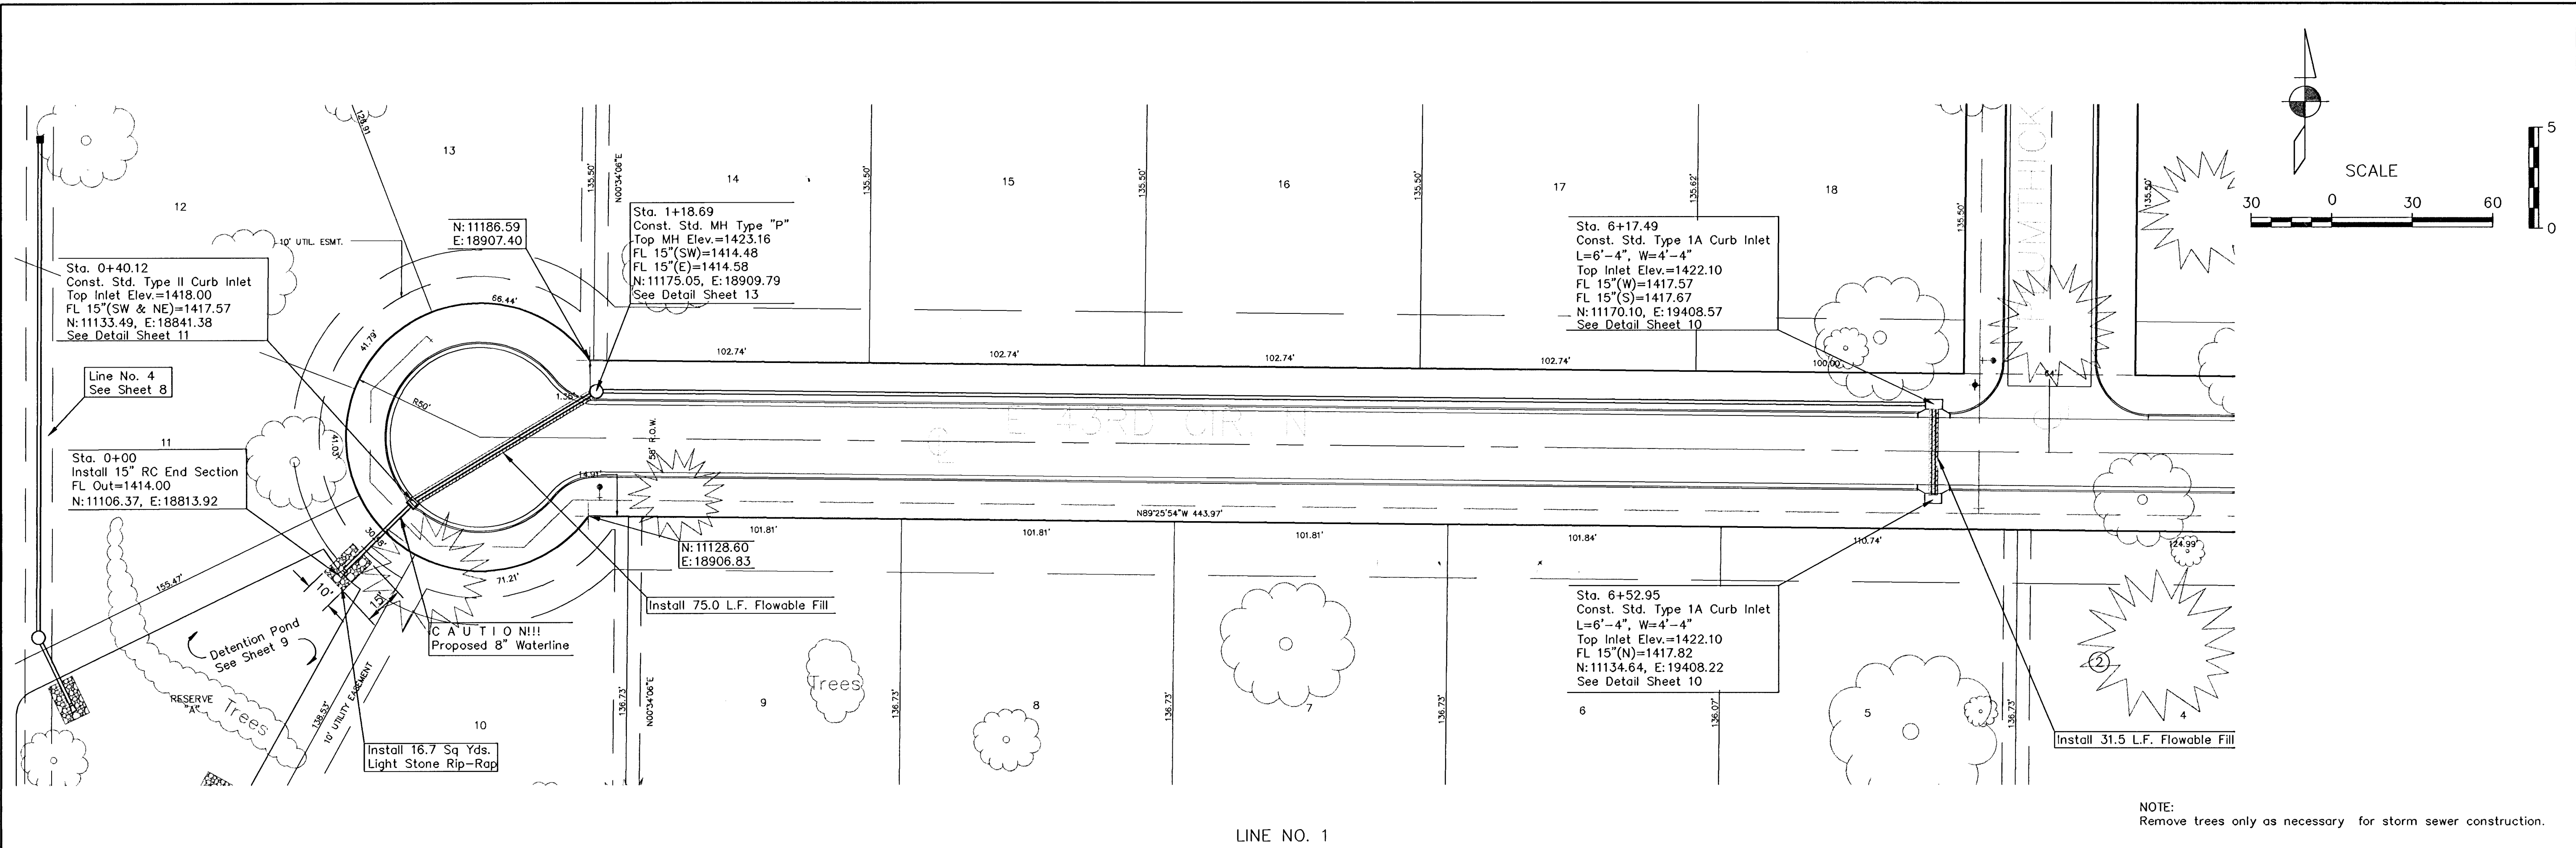

PROJECT NUMBER		AM NO. 02153-05	
DESIGN TA	DRAWN SS	FILE sws1	DATE 12/23/04
SCALE Graphic		SAND PLUM ADDITION SWS-LINE NO. 1 WICHITA, KANSAS	
SHEET 7 OF 35		REVISED	