


121 02153 02153-05 21-31 x-section.dwg Wed Jan 05 10:10:12 2005 Steve Schmidt-Poe & Associates of Kansas, Inc.

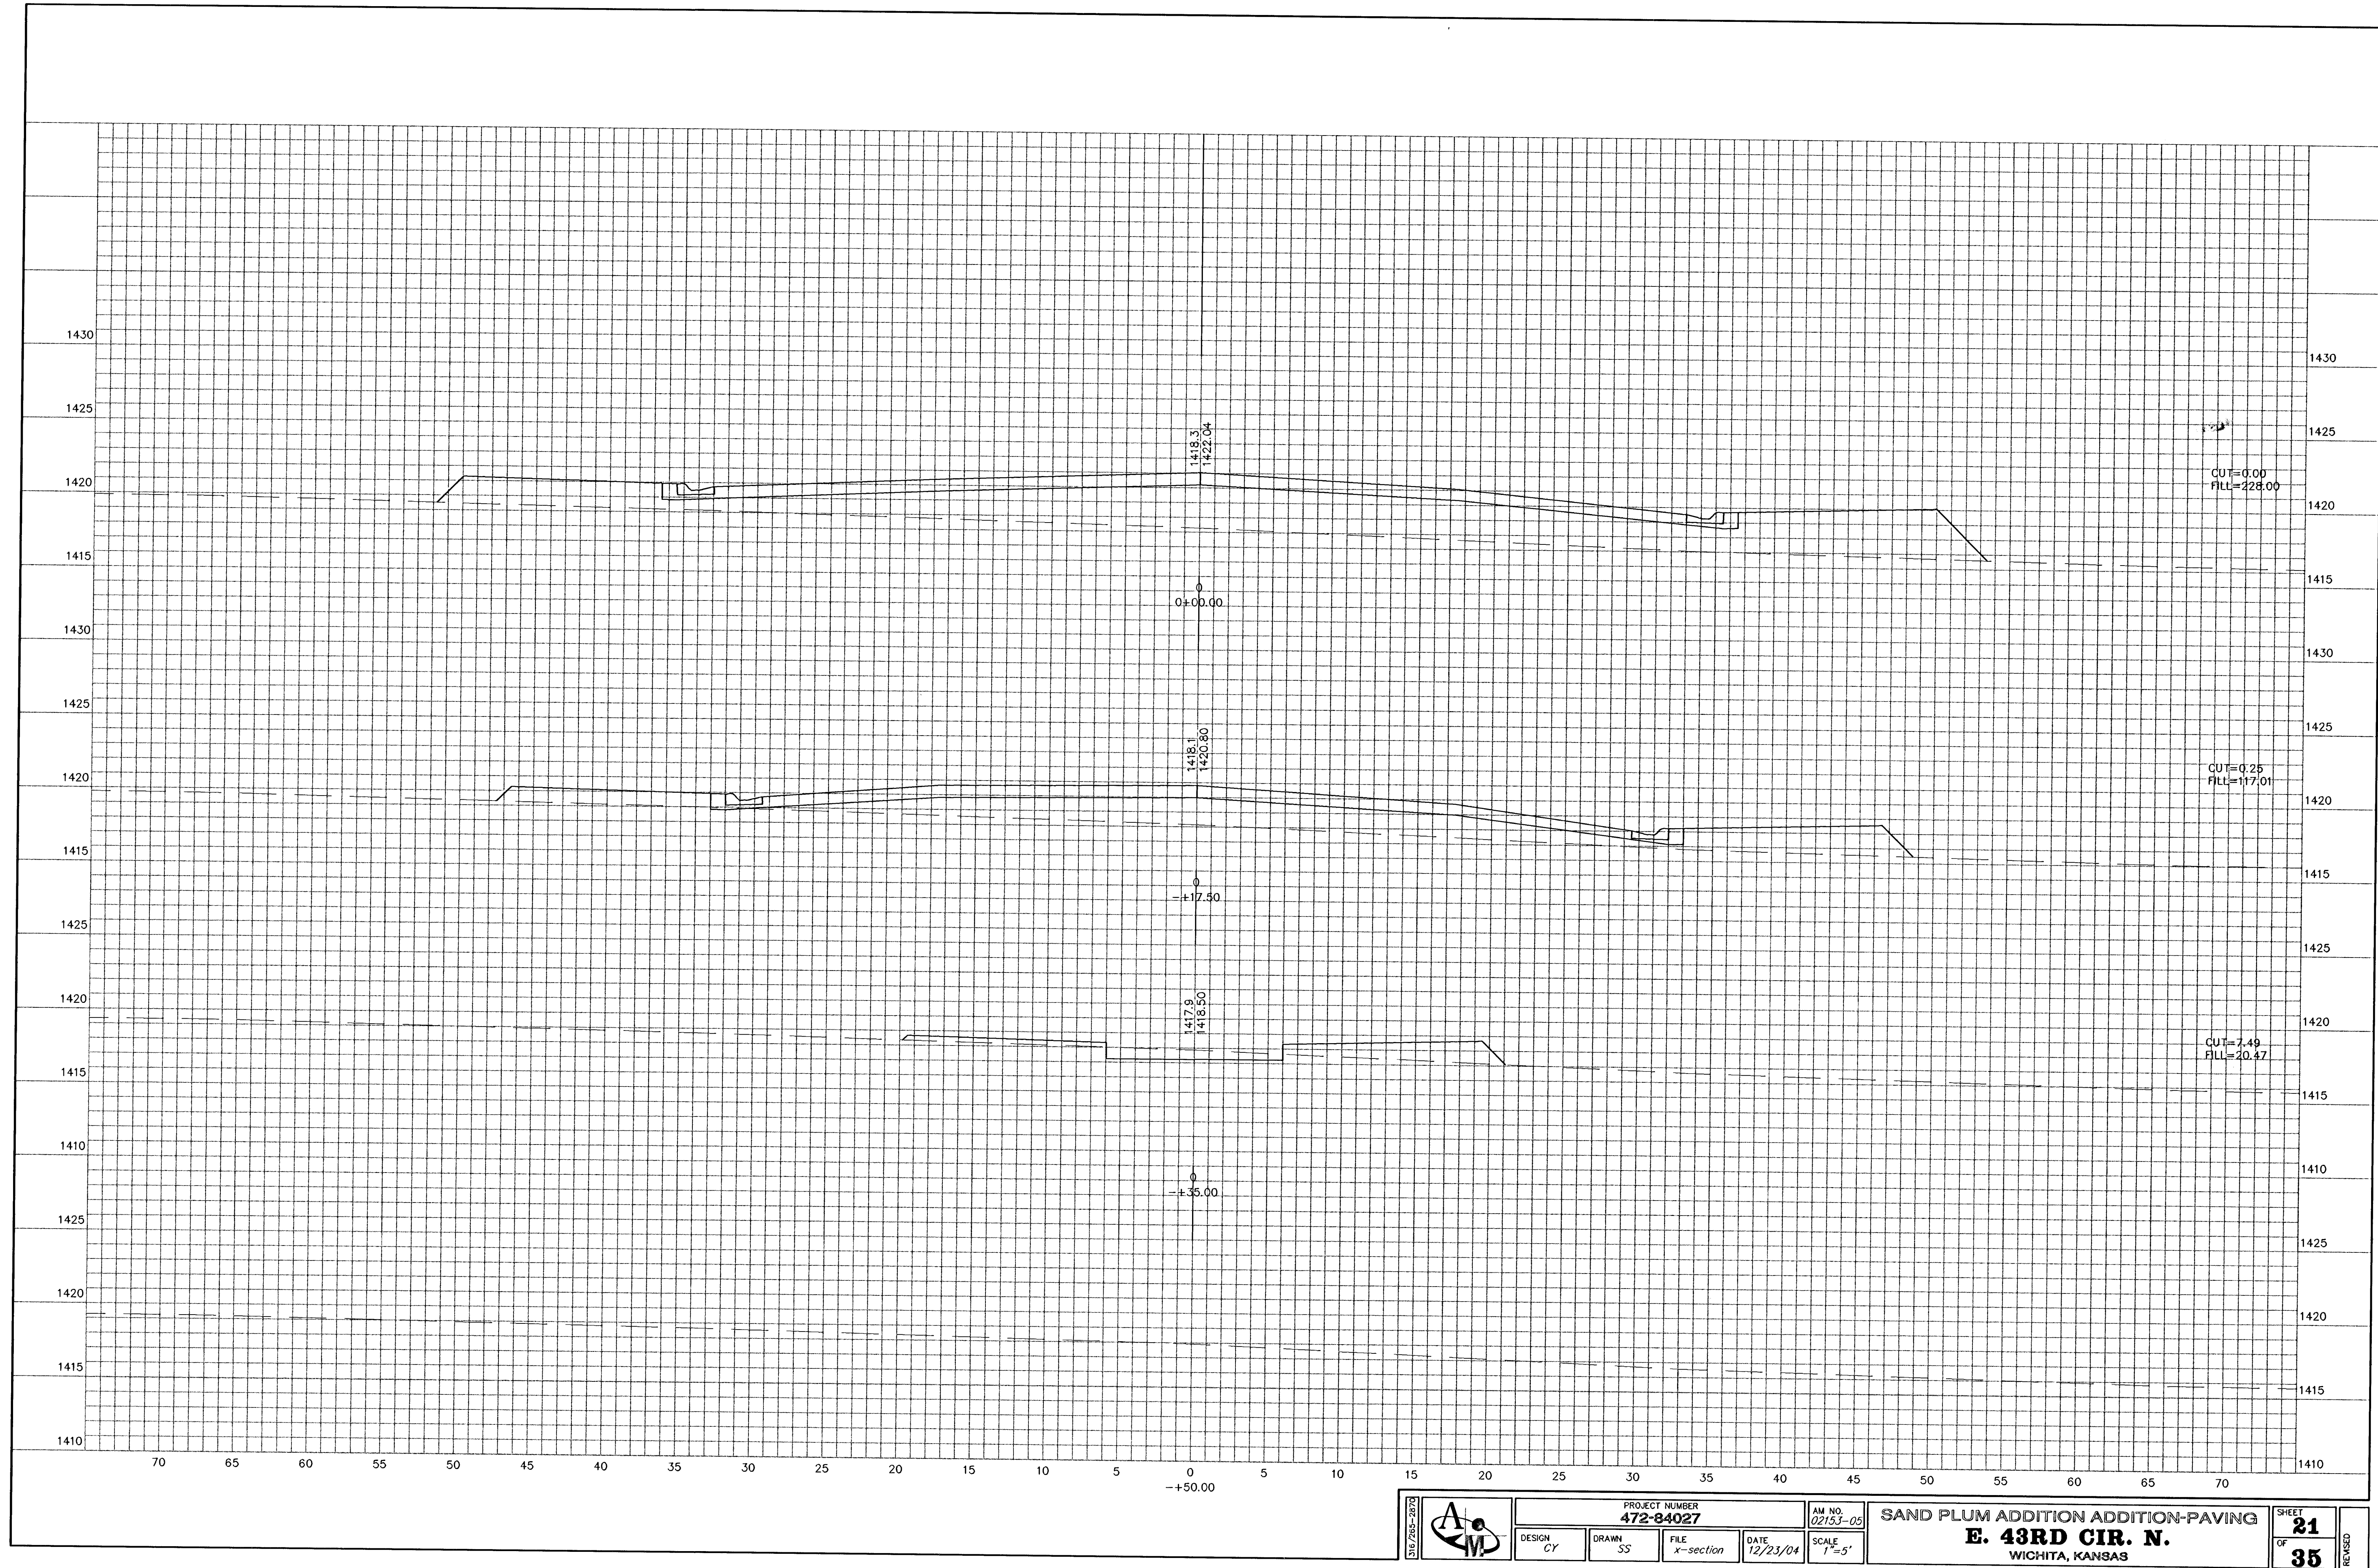

	PROJECT NUMBER 472-84027		AM NO. 02153-05	SAND PLUM ADDITION ADDITION-PAVING E. 43RD CIR. N. WICHITA, KANSAS	SHEET 21 OF 35	REVISION
	DESIGN CY	DRAWN SS	FILE x-section			