


121\02153\02153-05\21-31_X-section.dwg Wed Jan 05 10:11:33 2005 Steve Schmidt-Poe & Associates of Kansas, Inc.

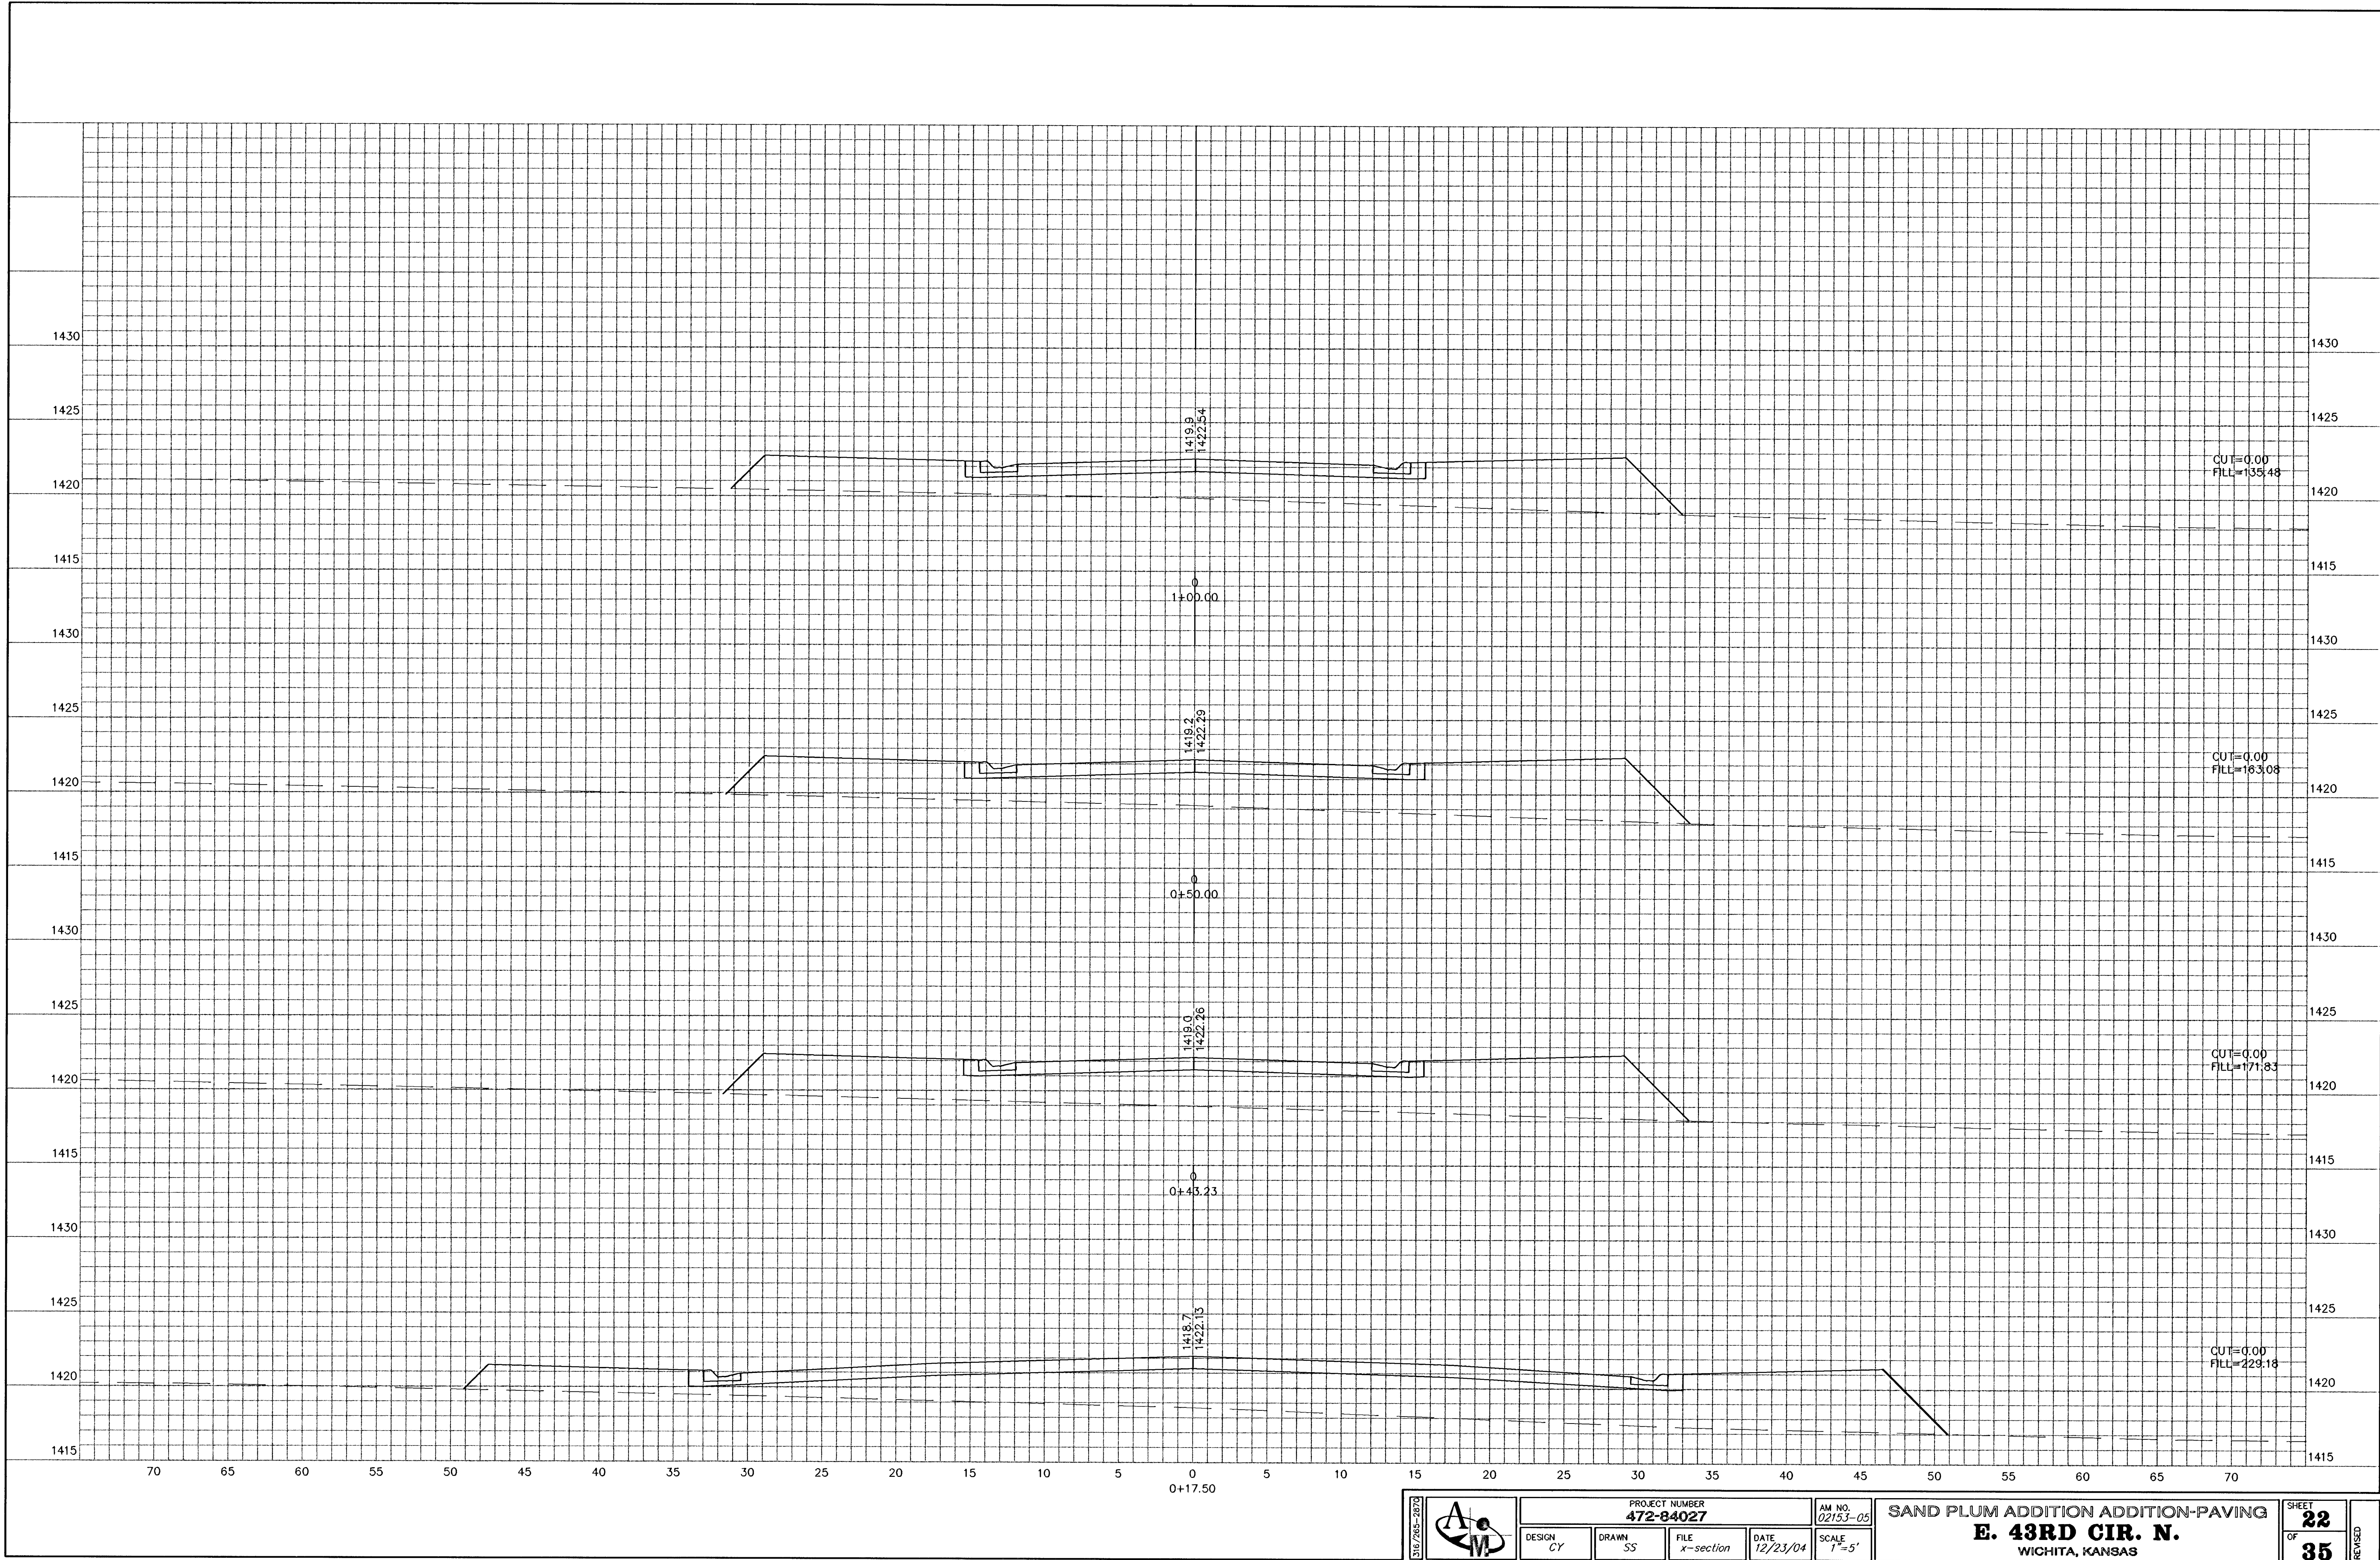

	PROJECT NUMBER 472-84027				AM NO. 02153-05	SAND PLUM ADDITION ADDITION-PAVING E. 43RD CIR. N. WICHITA, KANSAS	SHEET 22 OF 35	REVISED
	DESIGN CY	DRAWN SS	FILE X-section	DATE 12/23/04	SCALE 1"=5'			