


124\02153\02153-05\21-31_x-section.dwg Wed Jan 05 08:15:54 2005 Steve Schmitt-Poe & Associates of Kansas, Inc.

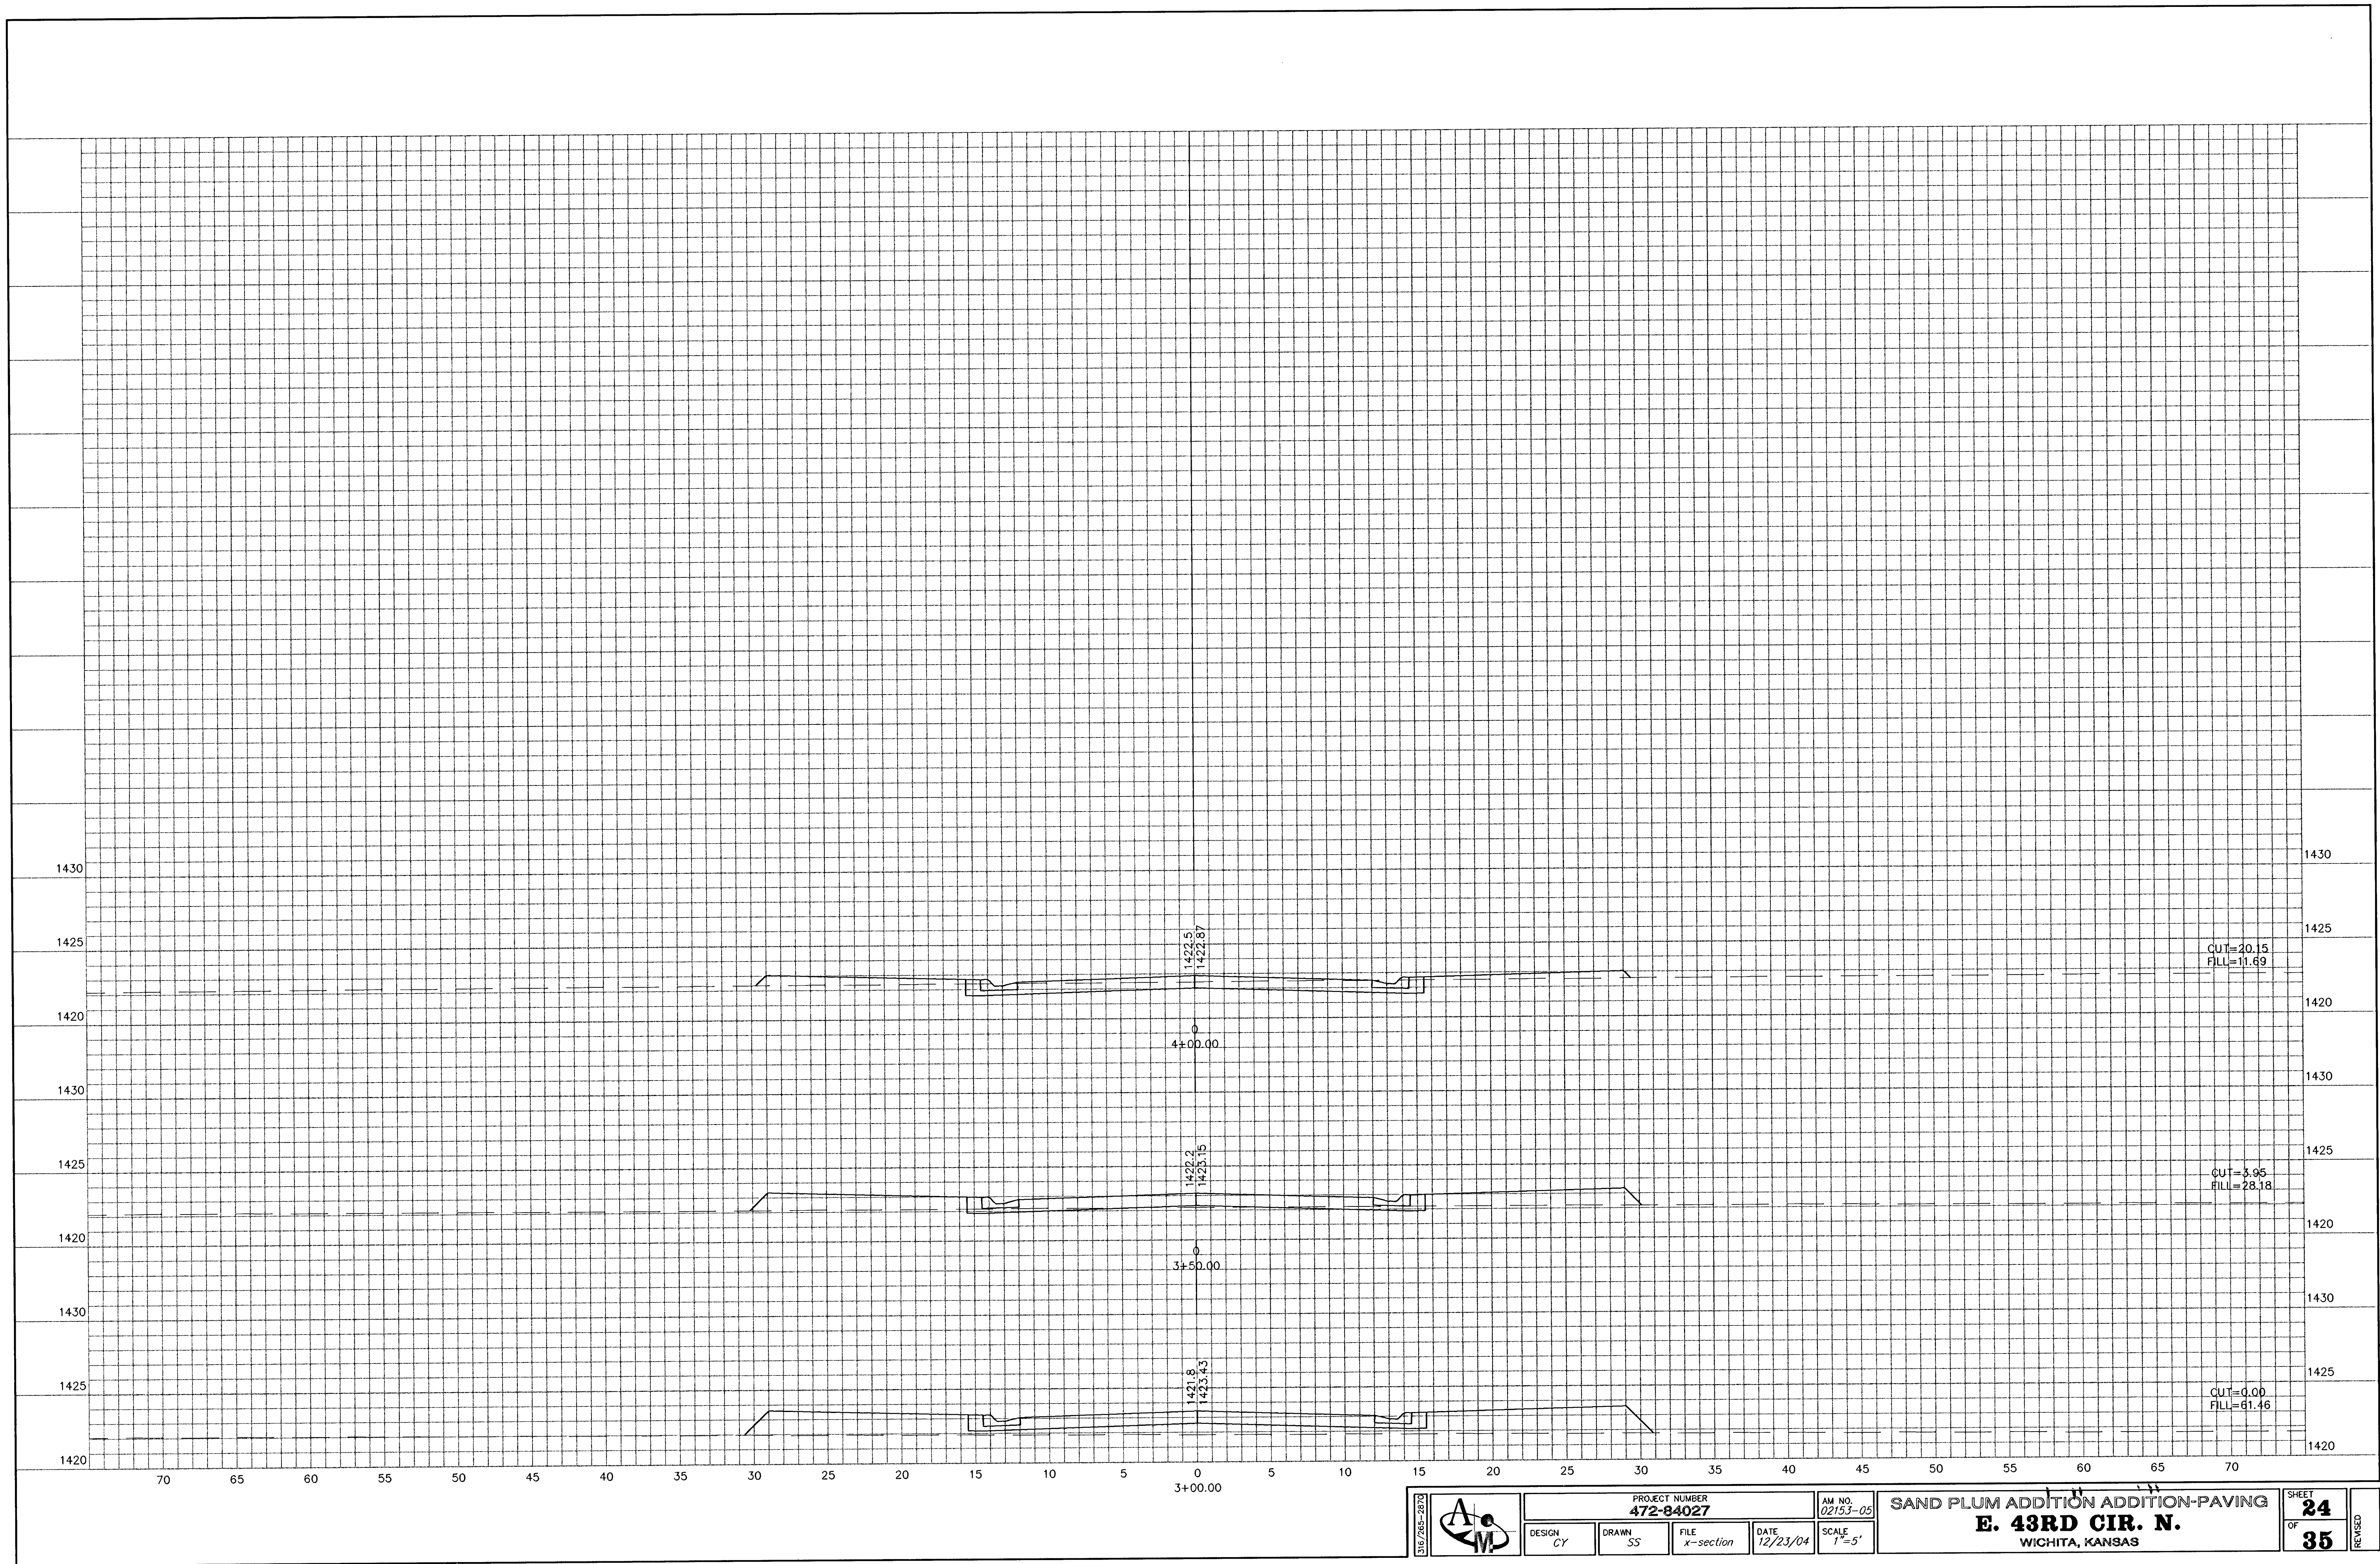

PROJECT NUMBER 472-84027			
DESIGN CY	DRAWN SS	FILE x-section	DATE 12/23/04

AM NO. 02153-05	SAND PLUM ADDITION ADDITION-PAVING E. 43RD CIR. N. WICHITA, KANSAS
SCALE 1"=5'	

SHEET 24	REVISED
OF 35	