


11/02/03 10:25:03-03:21-31\_x-section.dwg Wed Jan 05 08:16:55 2005 Steve Schmidt-Poe & Associates of Kansas, Inc.

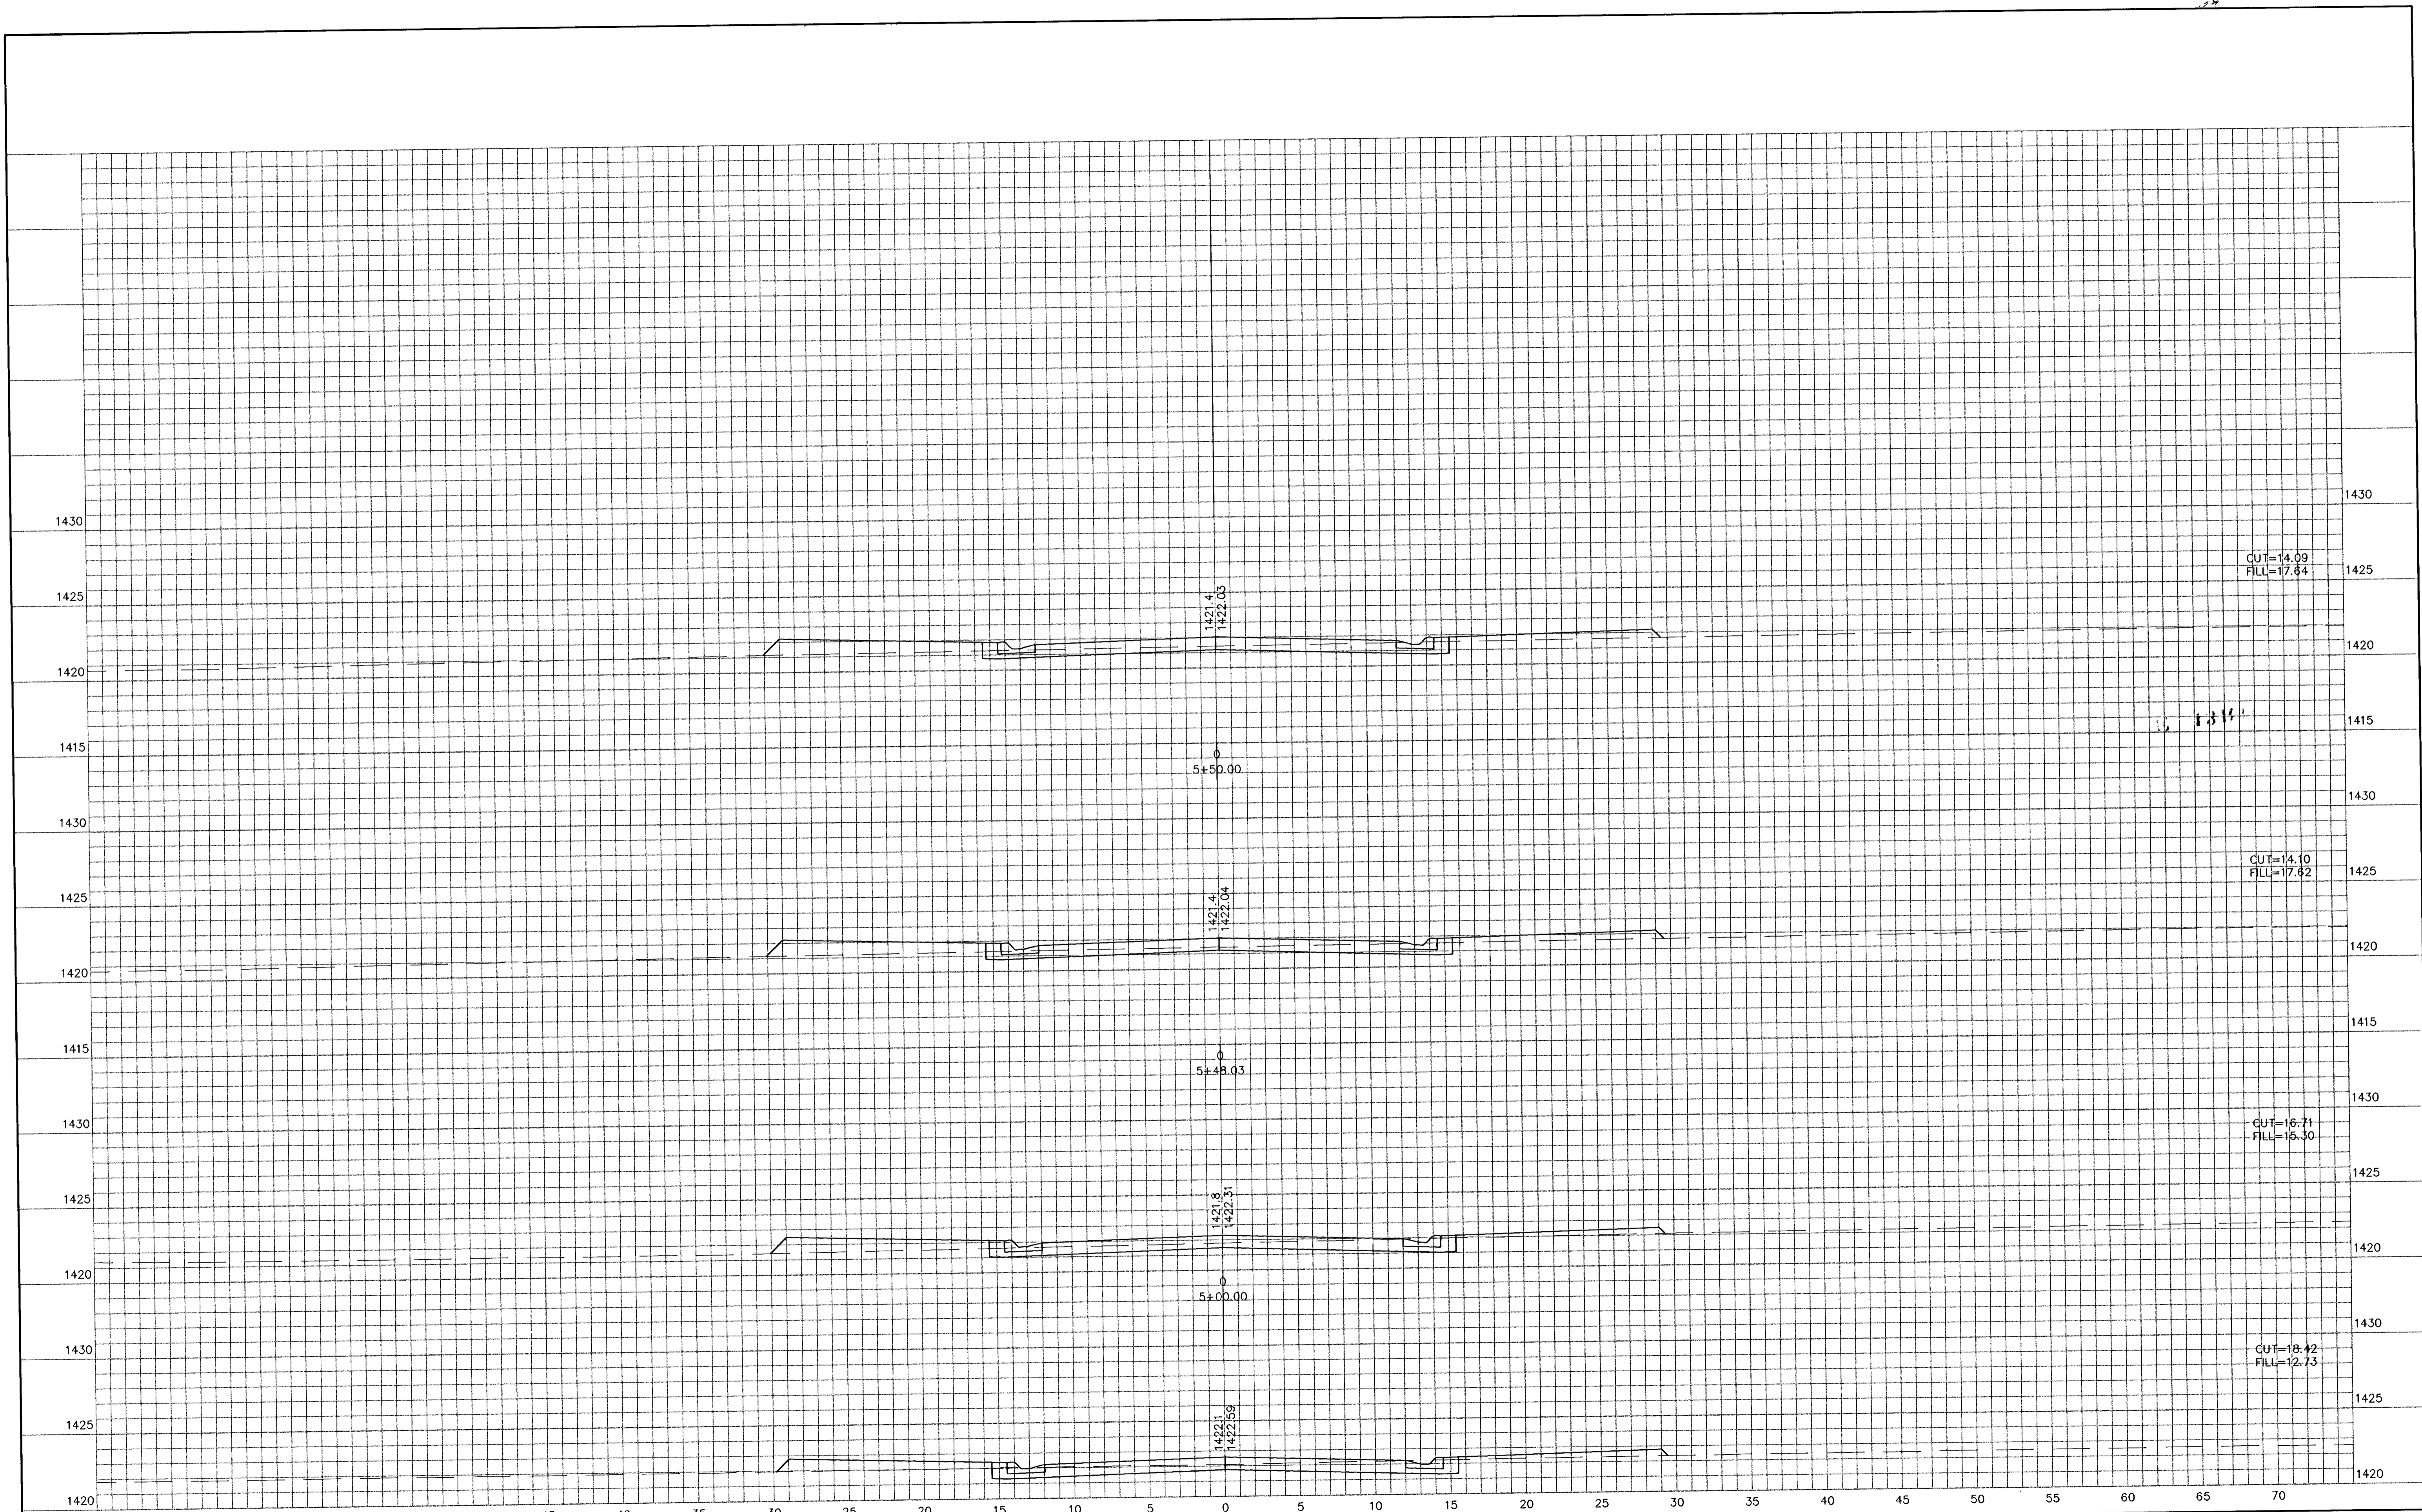

	PROJECT NUMBER <b>472-84027</b>			AM NO. 02153-05	<b>SAND PLUM ADDITION ADDITION-PAVING</b> <b>E. 43RD CIR. N.</b> WICHITA, KANSAS	SHEET <b>25</b>
	DESIGN CY	DRAWN SS	FILE x-section	DATE 12/23/04		SCALE 1"=5'

REVISED