


12\02153\02153-05\02-31\_x-section.dwg Wed Jan 05 08:16:59 2005 Steve Schmidt-Poe & Associates of Kansas, Inc.

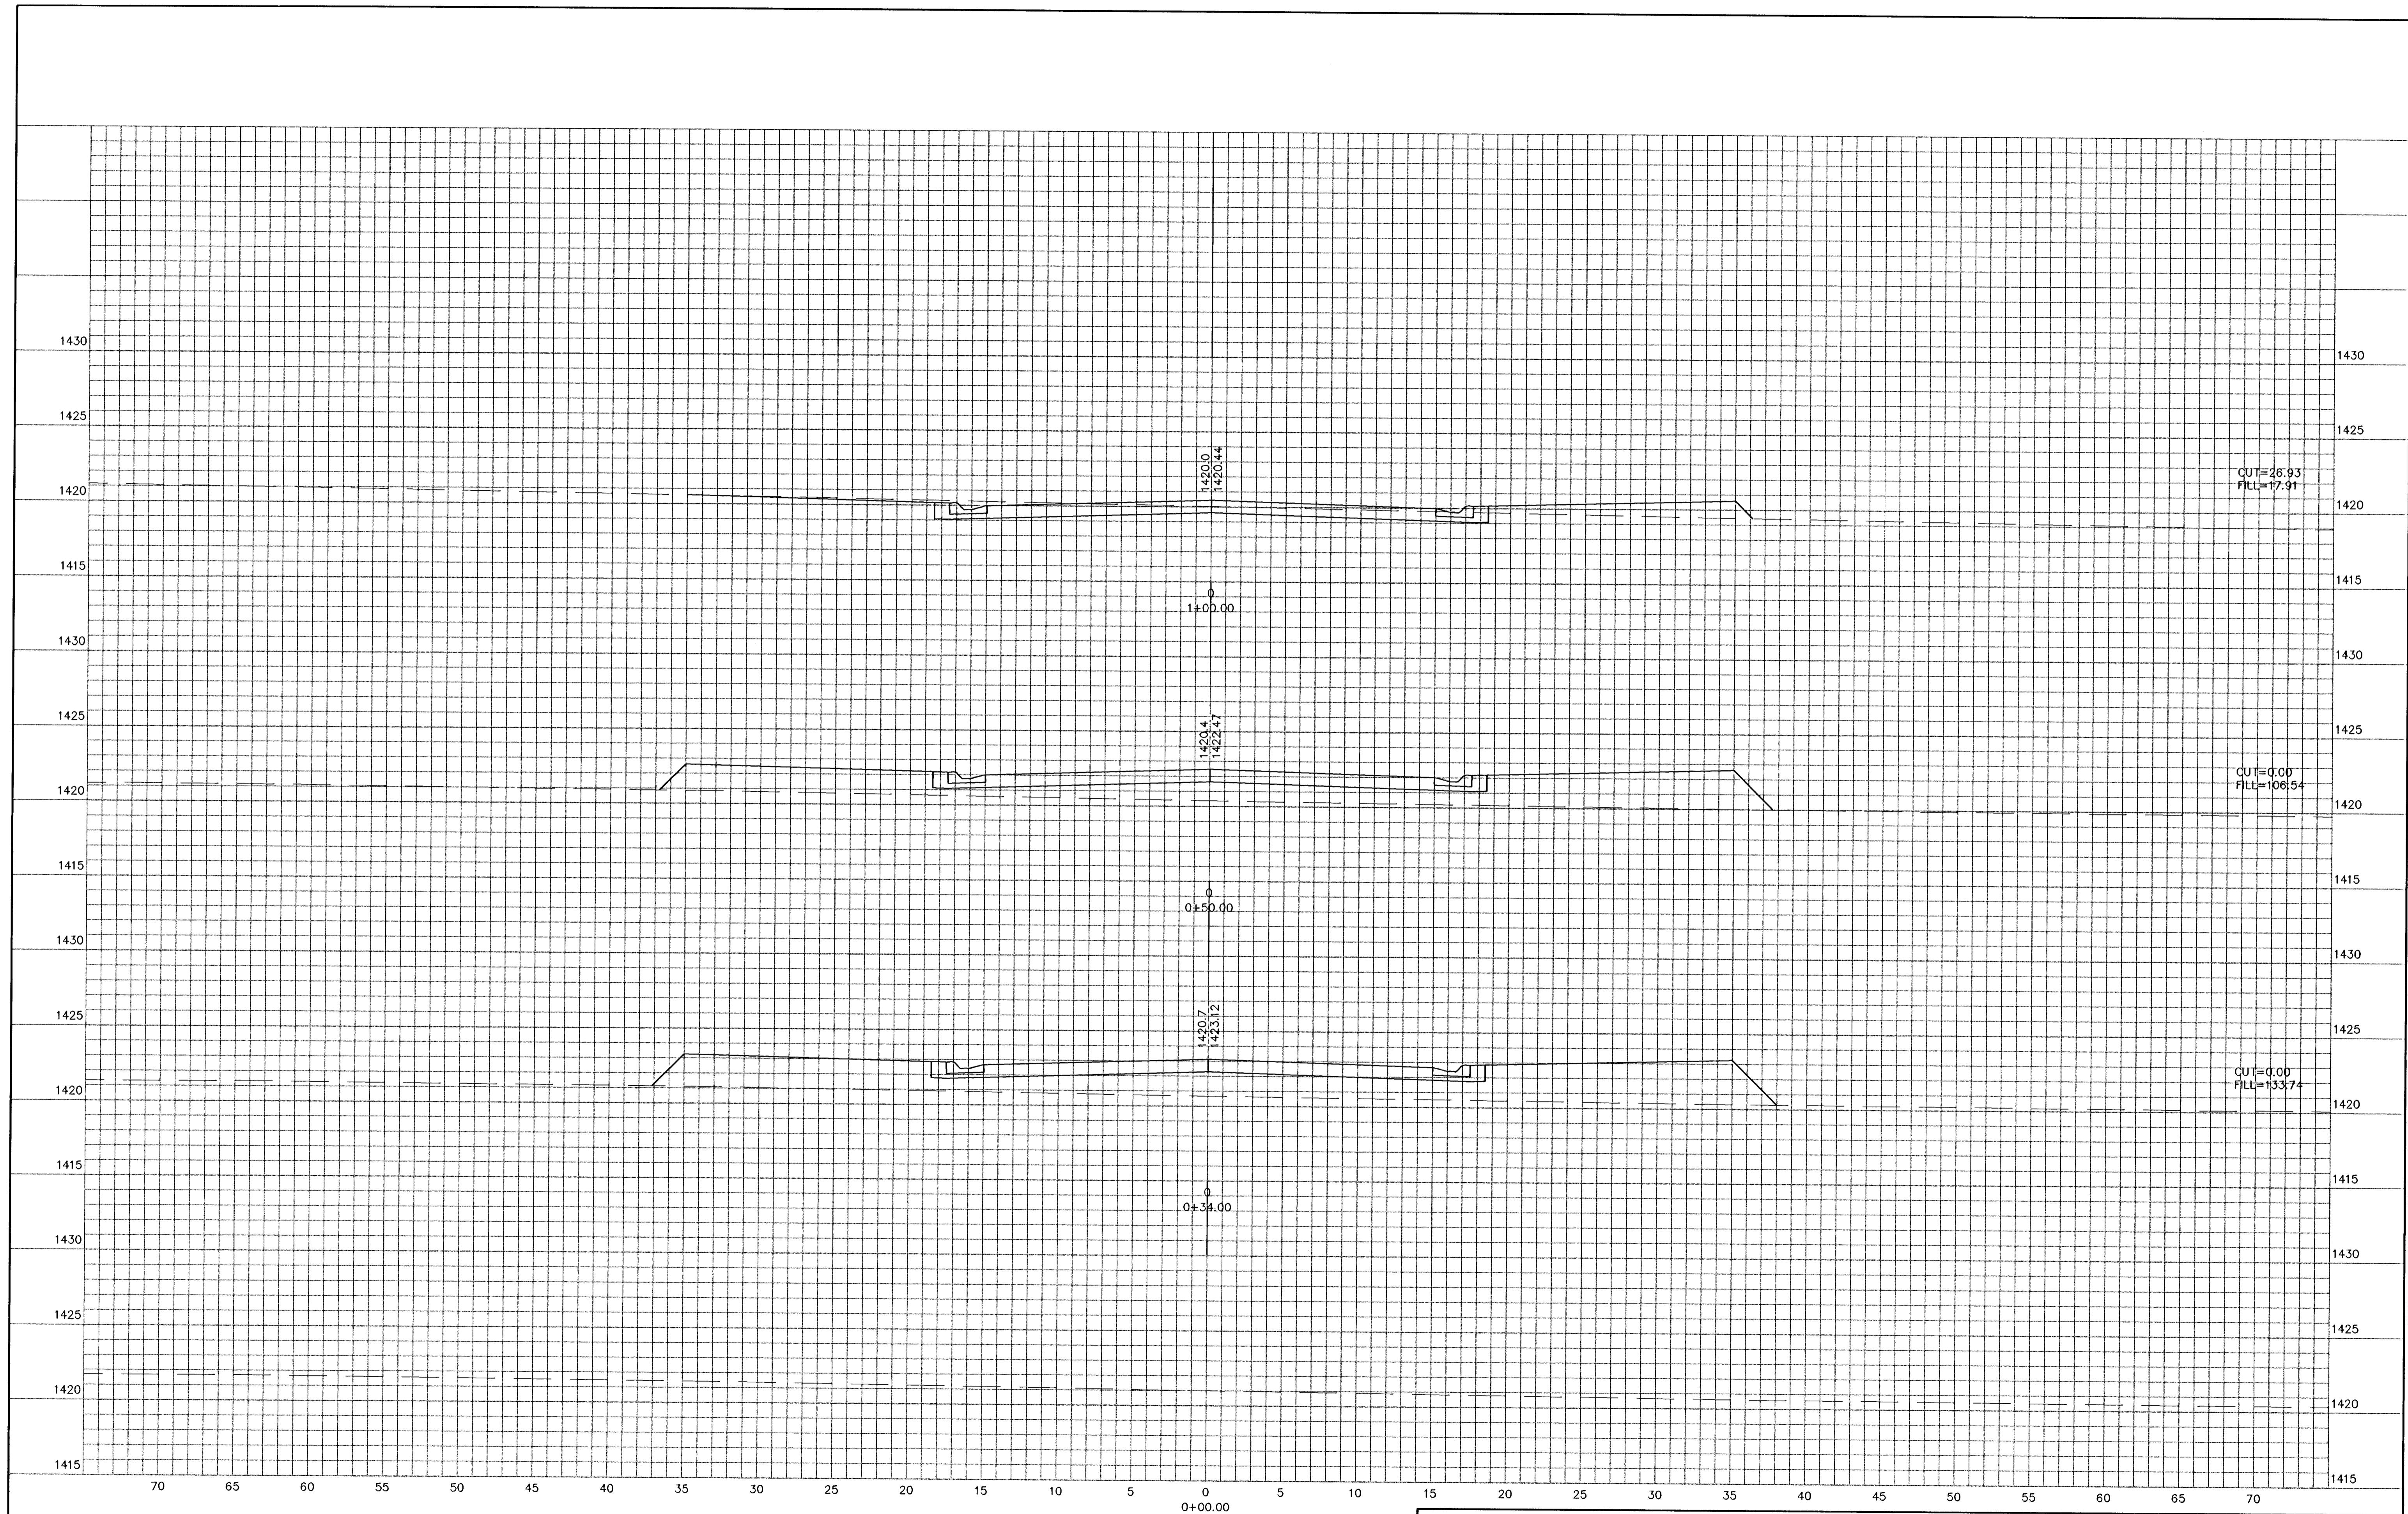

	PROJECT NUMBER <b>472-84027</b>		AM NO. 02153-05	SAND PLUM ADDITION ADDITION-PAVING		SHEET <b>30</b>
	DESIGN <i>cy</i>	DRAWN <i>SS</i>	FILE <i>x-section</i>	DATE 12/23/04	SCALE 1"=5'	OF <b>35</b>
<b>PLUMTHICKET</b> WICHITA, KANSAS						REVISED